


SCALE: 1"=100'

- Notes:
- Existing zoning - 'AA'
 - Date of topographical map - 31 May 1972
 - Bench Mark - Standard Disc on the Northeast Corner of Bridge at the Southwest Corner of property. ELEVATION 137.17
 - Minimum pad elevation:
 - 'R-6' Area = 140.70
 - 'LC' Area = 139.00
 - Minimum fill elevation:
 - 'R-6' Area = 139.20
 - 'LC' Area = 137.50

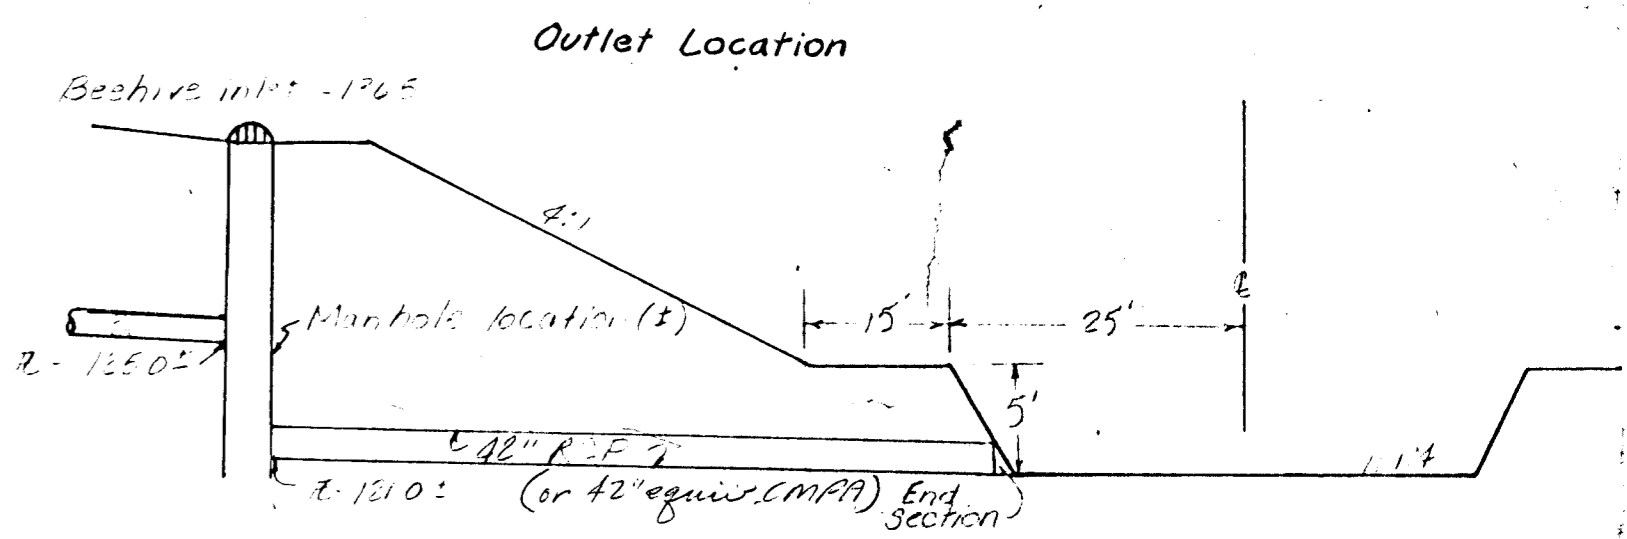

- LEGEND
- Computer Note
 - Manhole
 - Inlet
 - Outlet
 - Utility Elevation
 - Property Boundary
 - Storm Sewer
 - 24" CMP
 - 30" RCP
 - 42" RCP
 - 42" equi. CMPA

2	Change 1/4" size other pipe to 1/2"	EH	8-18-80
1	Add storm sewer, use no. 10 pipe	EH	3-18-80
No.	Revision	By	Date
SPRING LAKE ADD. DRAINAGE PLAN WICHITA, KANSAS			
PROFESSIONAL ENGINEERING CONSULTANTS, P.A.			
ENGINEERS WICHITA, KANSAS			
Designed by	CMB/KUH	Job No.	PP284
Drawn by	KUH	Date	
			Sht. 1 of 1

Note: This drawing is for the project...