


DATE  
2/21/20

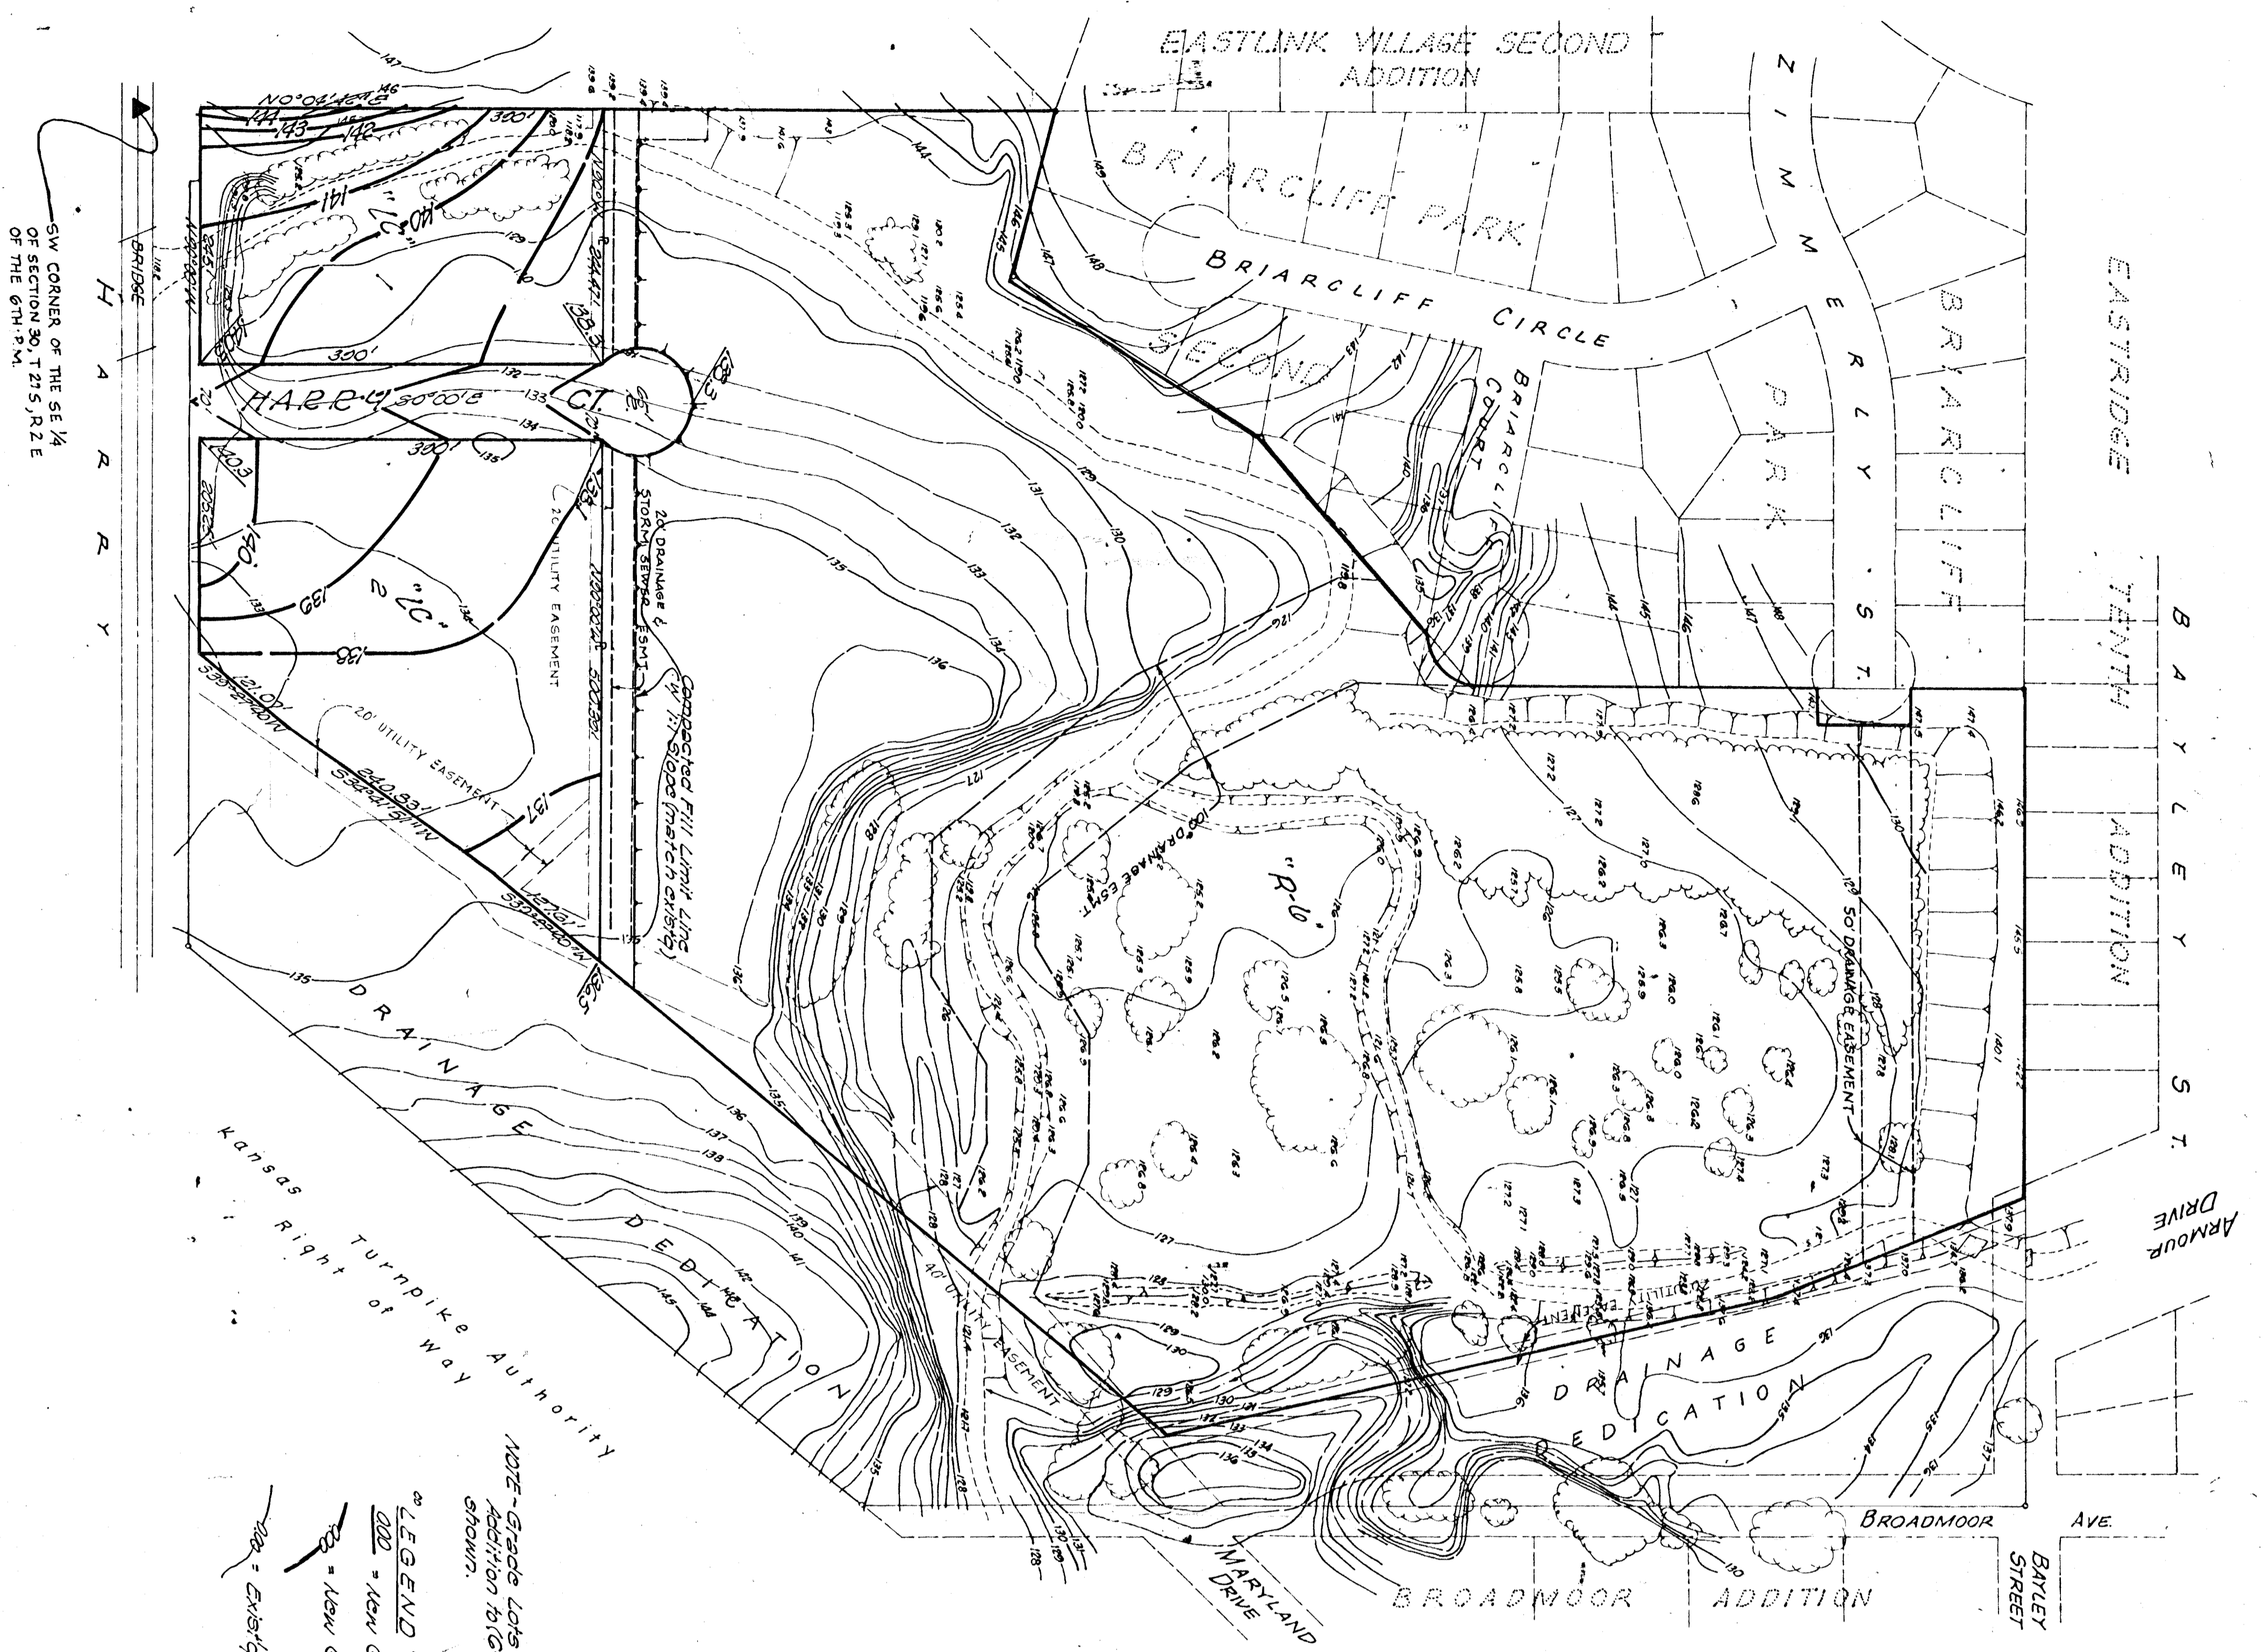

Kansas Turnpike Authority  
1402' Grade Lake 1/2 of Spring Lake  
Addition to (Circular) Elevations  
shown.

**LEGEND**

- New Grading Elev.
- New Grading Contour
- Existing Contour

B.M. - Woodlawn 1147.74, C.O.M. B.M.  
6160.52 N. + 421.67 E. of 2001 = 159.50 (City datum)

SCALE: 1"=100'

SW CORNER OF THE SE 1/4  
OF SECTION 30, T21S, R2E  
OF THE 6TH PM.

<b>SPRING LAKE ADDITION SITE GRADING PLAN</b>	
<b>WICHITA, KANSAS</b>	
<b>PROFESSIONAL ENGINEERING CONSULTANTS, P.A.</b>	
WICHITA, KANSAS	
Prepared by: DMC	Date: 12/22/19
Checked by: GDS	Date: 1/15/20