

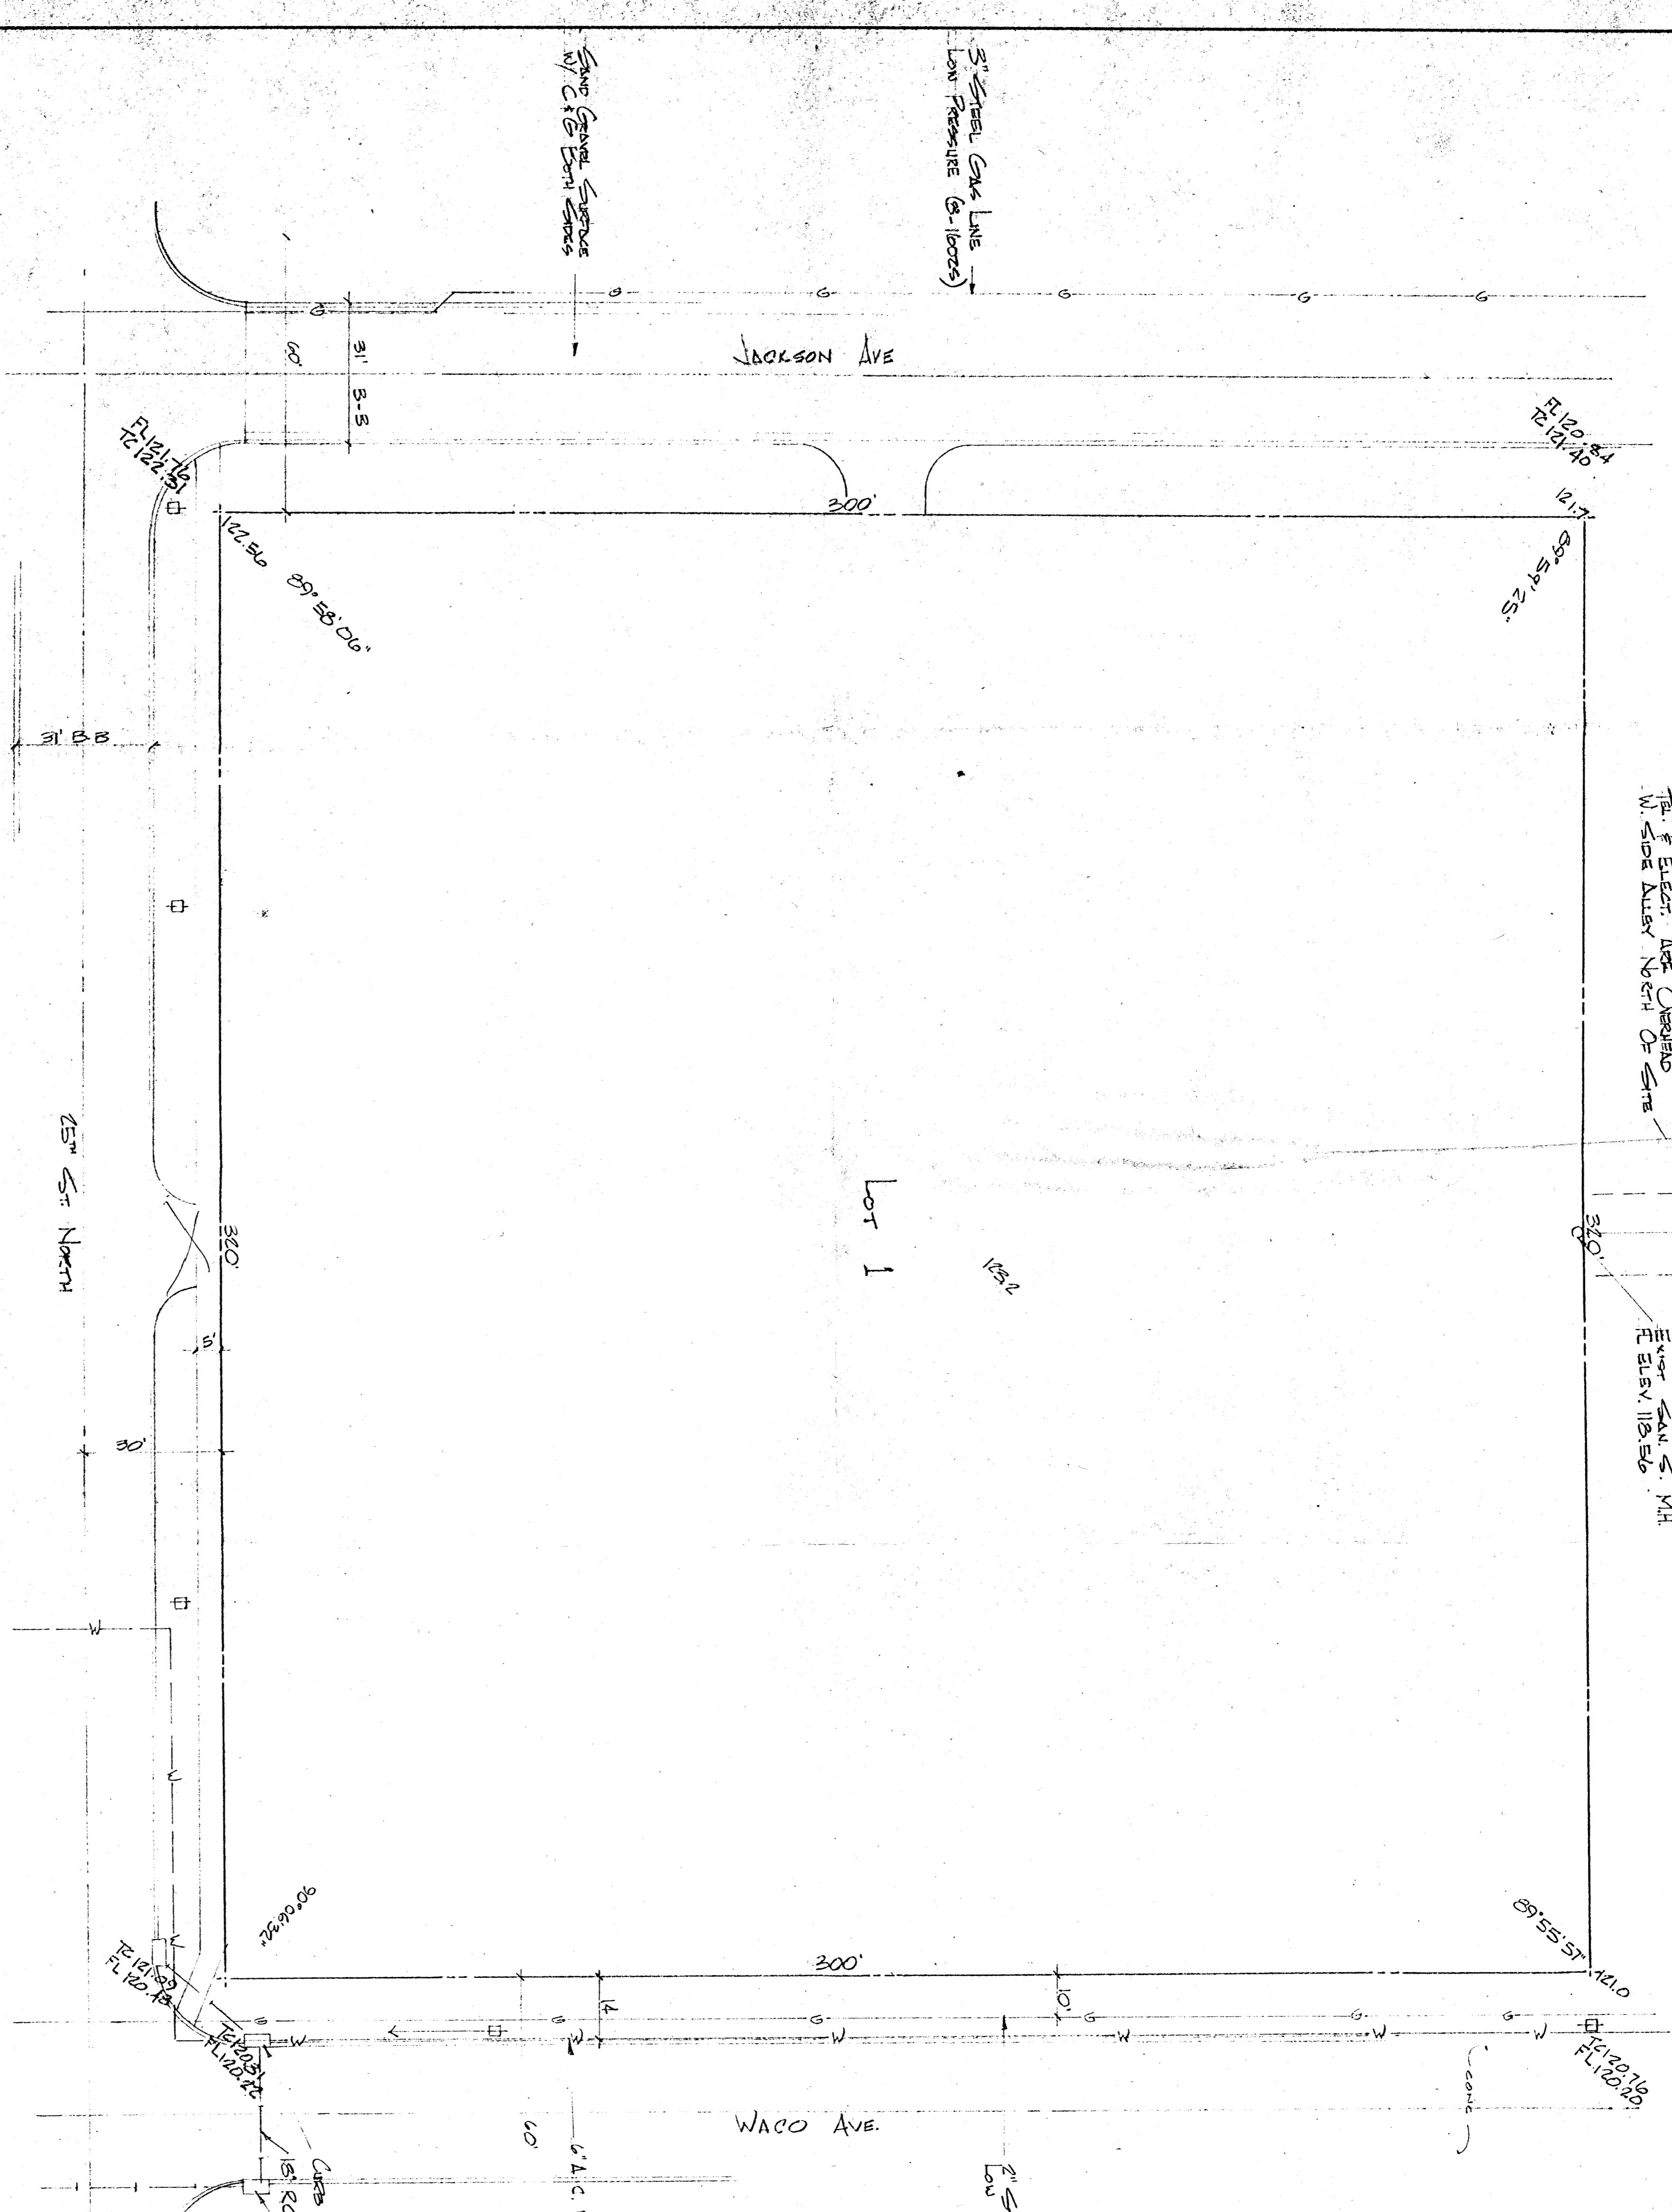


SITE PLAN
1"=20' 0"

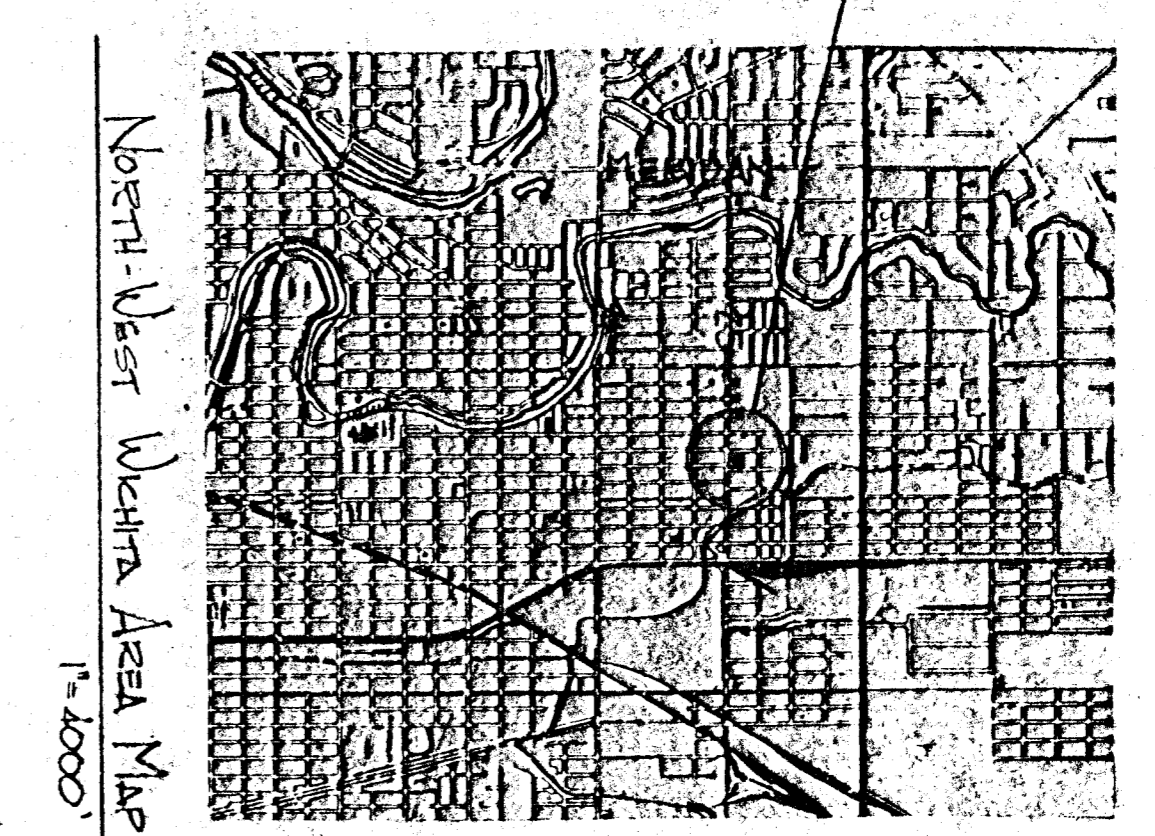

LHA ADDITION

A REPLAT OF
EVEN Lots 74 to 96 INCLUSIVE,
ON JACKSON AVENUE AND OLD
Lots 73 to 95 INCLUSIVE,
ON WACO AVENUE, IN McISSAIGERS
ADDITION TO WICHITA, SEDGWICK
COUNTY, KANSAS.

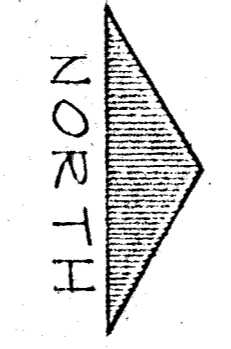

SHEET OF	LHA ADDITION		DATE 8-16-79	LAWRENCE E. WELLS ARCHITECT
	PLAN NO.	PROJECT 355	DRAWN CHECKED REVISED	