


ABERDEEN 2ND ADDITION

ABERDEEN 2ND ADDITION

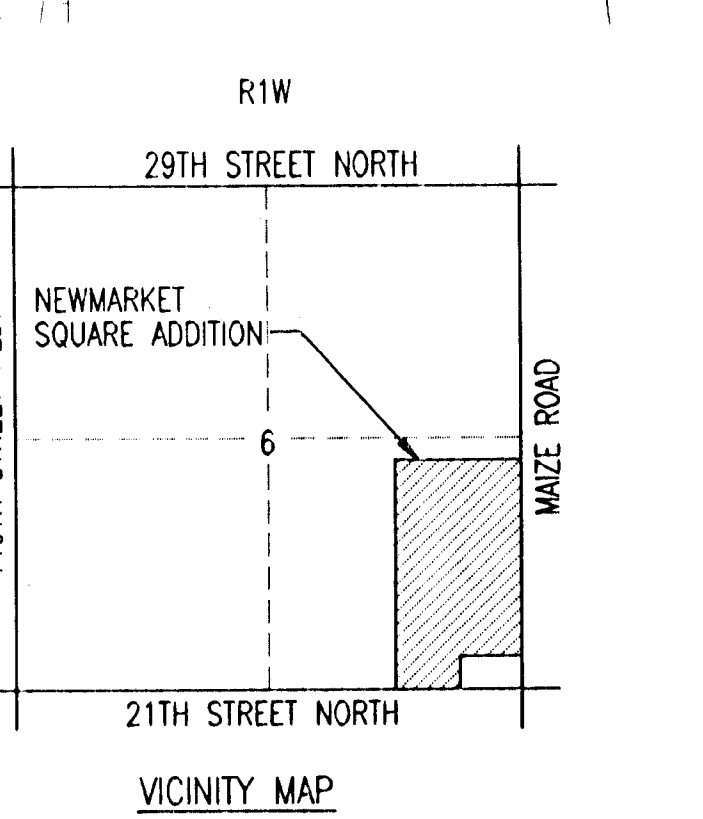

- LEGEND**
- SOIL GROUP BOUNDARY
  - BASIN IDENTIFIER
  - MINOR BASIN BOUNDARY
  - MAJOR BASIN BOUNDARY
  - MAJOR STORM WATER OVERFLOW (D100)
  - MINOR STORM WATER FLOW (D2)
  - NODE IDENTIFIER
  - EXISTING STORM SEWER AND INLET
  - PROPOSED STORM SEWER AND INLET
  - EXISTING STORM SEWER AND MANHOLE
  - SPOT ELEVATION
  - HIGH POINT ELEVATION
  - MATCH EXISTING ELEVATION
  - FLOWLINE ELEVATION
  - TOP OF CURB ELEVATION

SCALE: 1"=100'

B.M. - CITY OF WICHITA STD. DISC. 64 FT. EAST AND 49 FT. SOUTH OF THE CENTERLINES OF MAIZE ROAD AND 21ST STREET NORTH. ELEV.=164.30

TOPOGRAPHY DATE: JUNE 15, 1993

2' CONTOUR INTERVAL

CITY DATUM USED FOR ALL ELEVATIONS.

MEAN SEA LEVEL = CITY DATUM + 1187.4

ESTABLISHED MINIMUM PAD (LOWEST OPENING) ELEVATIONS ARE AS FOLLOWS:

BLOCK 1	ELEVATION (CITY DATUM)	ELEVATION (M.S.L.)
LOTS 1 THROUGH 9	165.6	1353.0

STATIC POOL=161.50  
HW100=164.60  
15.0 ACRES  
TOP BANK=165.0

Maintain a 10' Trapezoidal Emergency Overflow Channel  
Max. Side Slope = 5:1  
20' Overflow Weir  
Elev.=164.60  
Vmax=9ft./sec.

PEARSON FARMS 3RD ADDITION "LC" 1

PEARSON FARMS ADDITION "LC" 2

PEARSON FARMS 3RD ADDITION "LC" 2

PEARSON FARMS "LC" 3

PEARSON FARMS 3RD ADDITION "LC" 4

PEARSON FARMS ADDITION "LC" 5

PEARSON FARMS ADDITION "LC" 6

**DRAINAGE PLAN AND CONCEPT GRADING**

PROFESSIONAL ENGINEERING CONSULTANTS, P.A.  
ENGINEERS  
WICHITA, KANSAS

Designed by	FGM	Checked by	REP, BEB
Drawn by	FGM	Date	AUGUST, 1997

Job No. 97763