




BM = 131.05 Chiseled "4" on NW Cor. of N. Hoodwall  
 Culvert Lt. of N. 3<sup>rd</sup> Cor. Sec. 6  
 BM = 100.13 - 60" spk. in E.S. H.L.P. (12" wd. post) So. +  
 N. of NW Cor. Waterford No. Add'n.

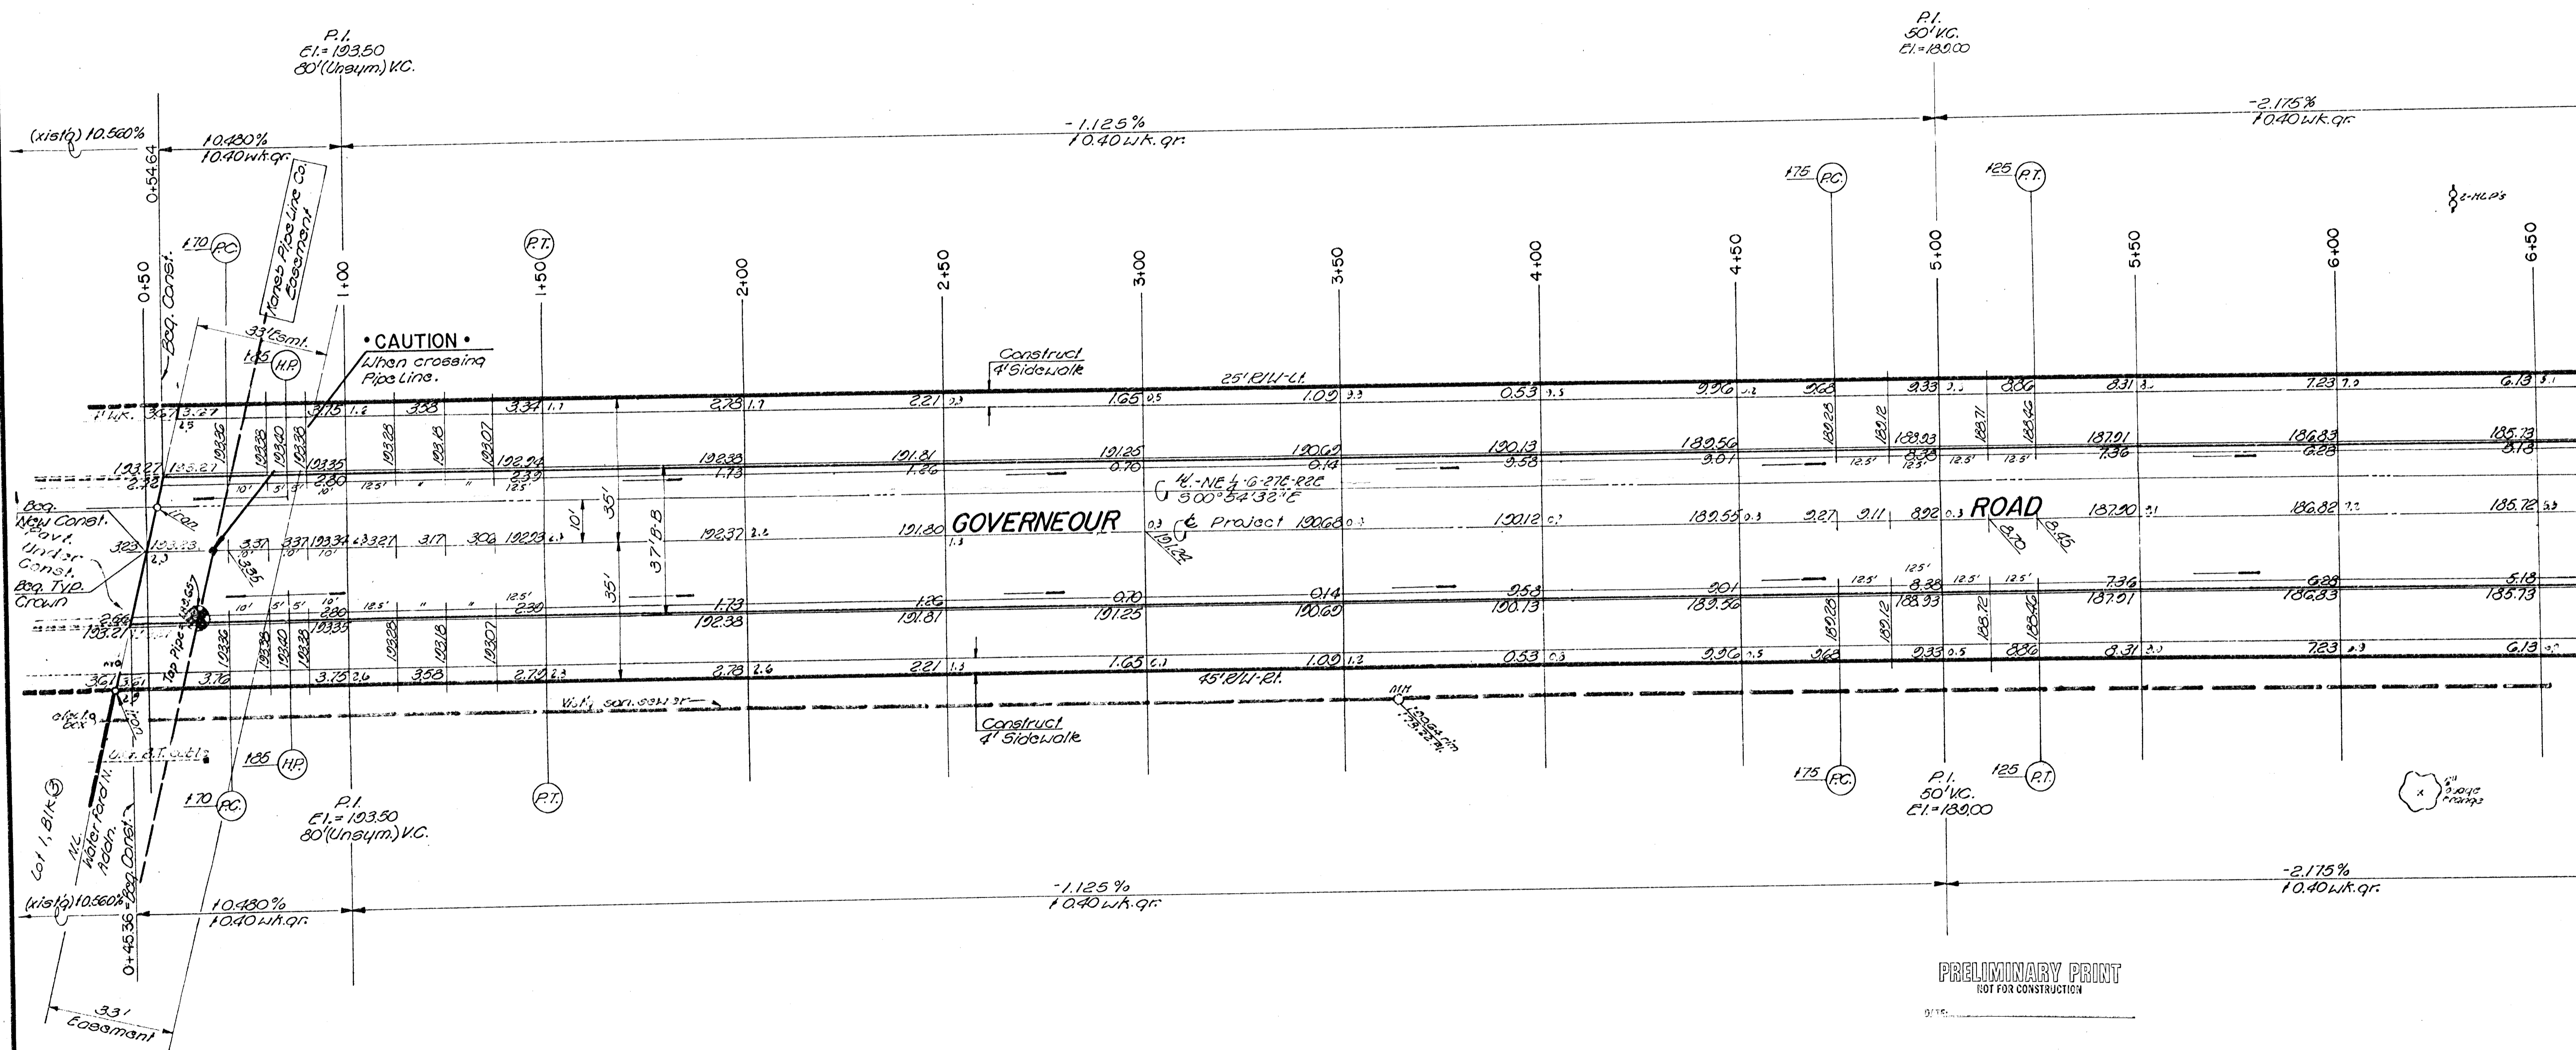

PRELIMINARY PRINT  
 NOT FOR CONSTRUCTION

	<b>GOVERNEUR ROAD</b> NL WATERFORD NORTH ADDITION TO SL. TWENTY NINTH STREET NORTH PAVING PLAN 472-76-245-81021-000-000-001	Design seol Drawn by seol Checked by  Date 2-84 Job no.
	MID-KANSAS ENGINEERING CONSULTANTS PA 240 NORTH ROCK ROAD SUITE 130 WICHITA, KANSAS 67206 682-6561	Sheet  of