

DRAINAGE PLAN

TIMBER RIDGE 4TH ADDITION


WICHITA, SEDGWICK COUNTY, KANSAS



SCALE: 1"=50'

BENCHMARK:

"□" Top of Curb 14.5' E. & 15' S. of Lot 1, Block 1, Timber Ridge 2nd Addition. (NE Cor. of Valleyview & 20th St.) Elev. = 159.26 C.O.W.
 City Disc, 64' E & 99' S of Centerlines of Maize Road and 21st Street North. Elev. = 164.30 C.O.W.

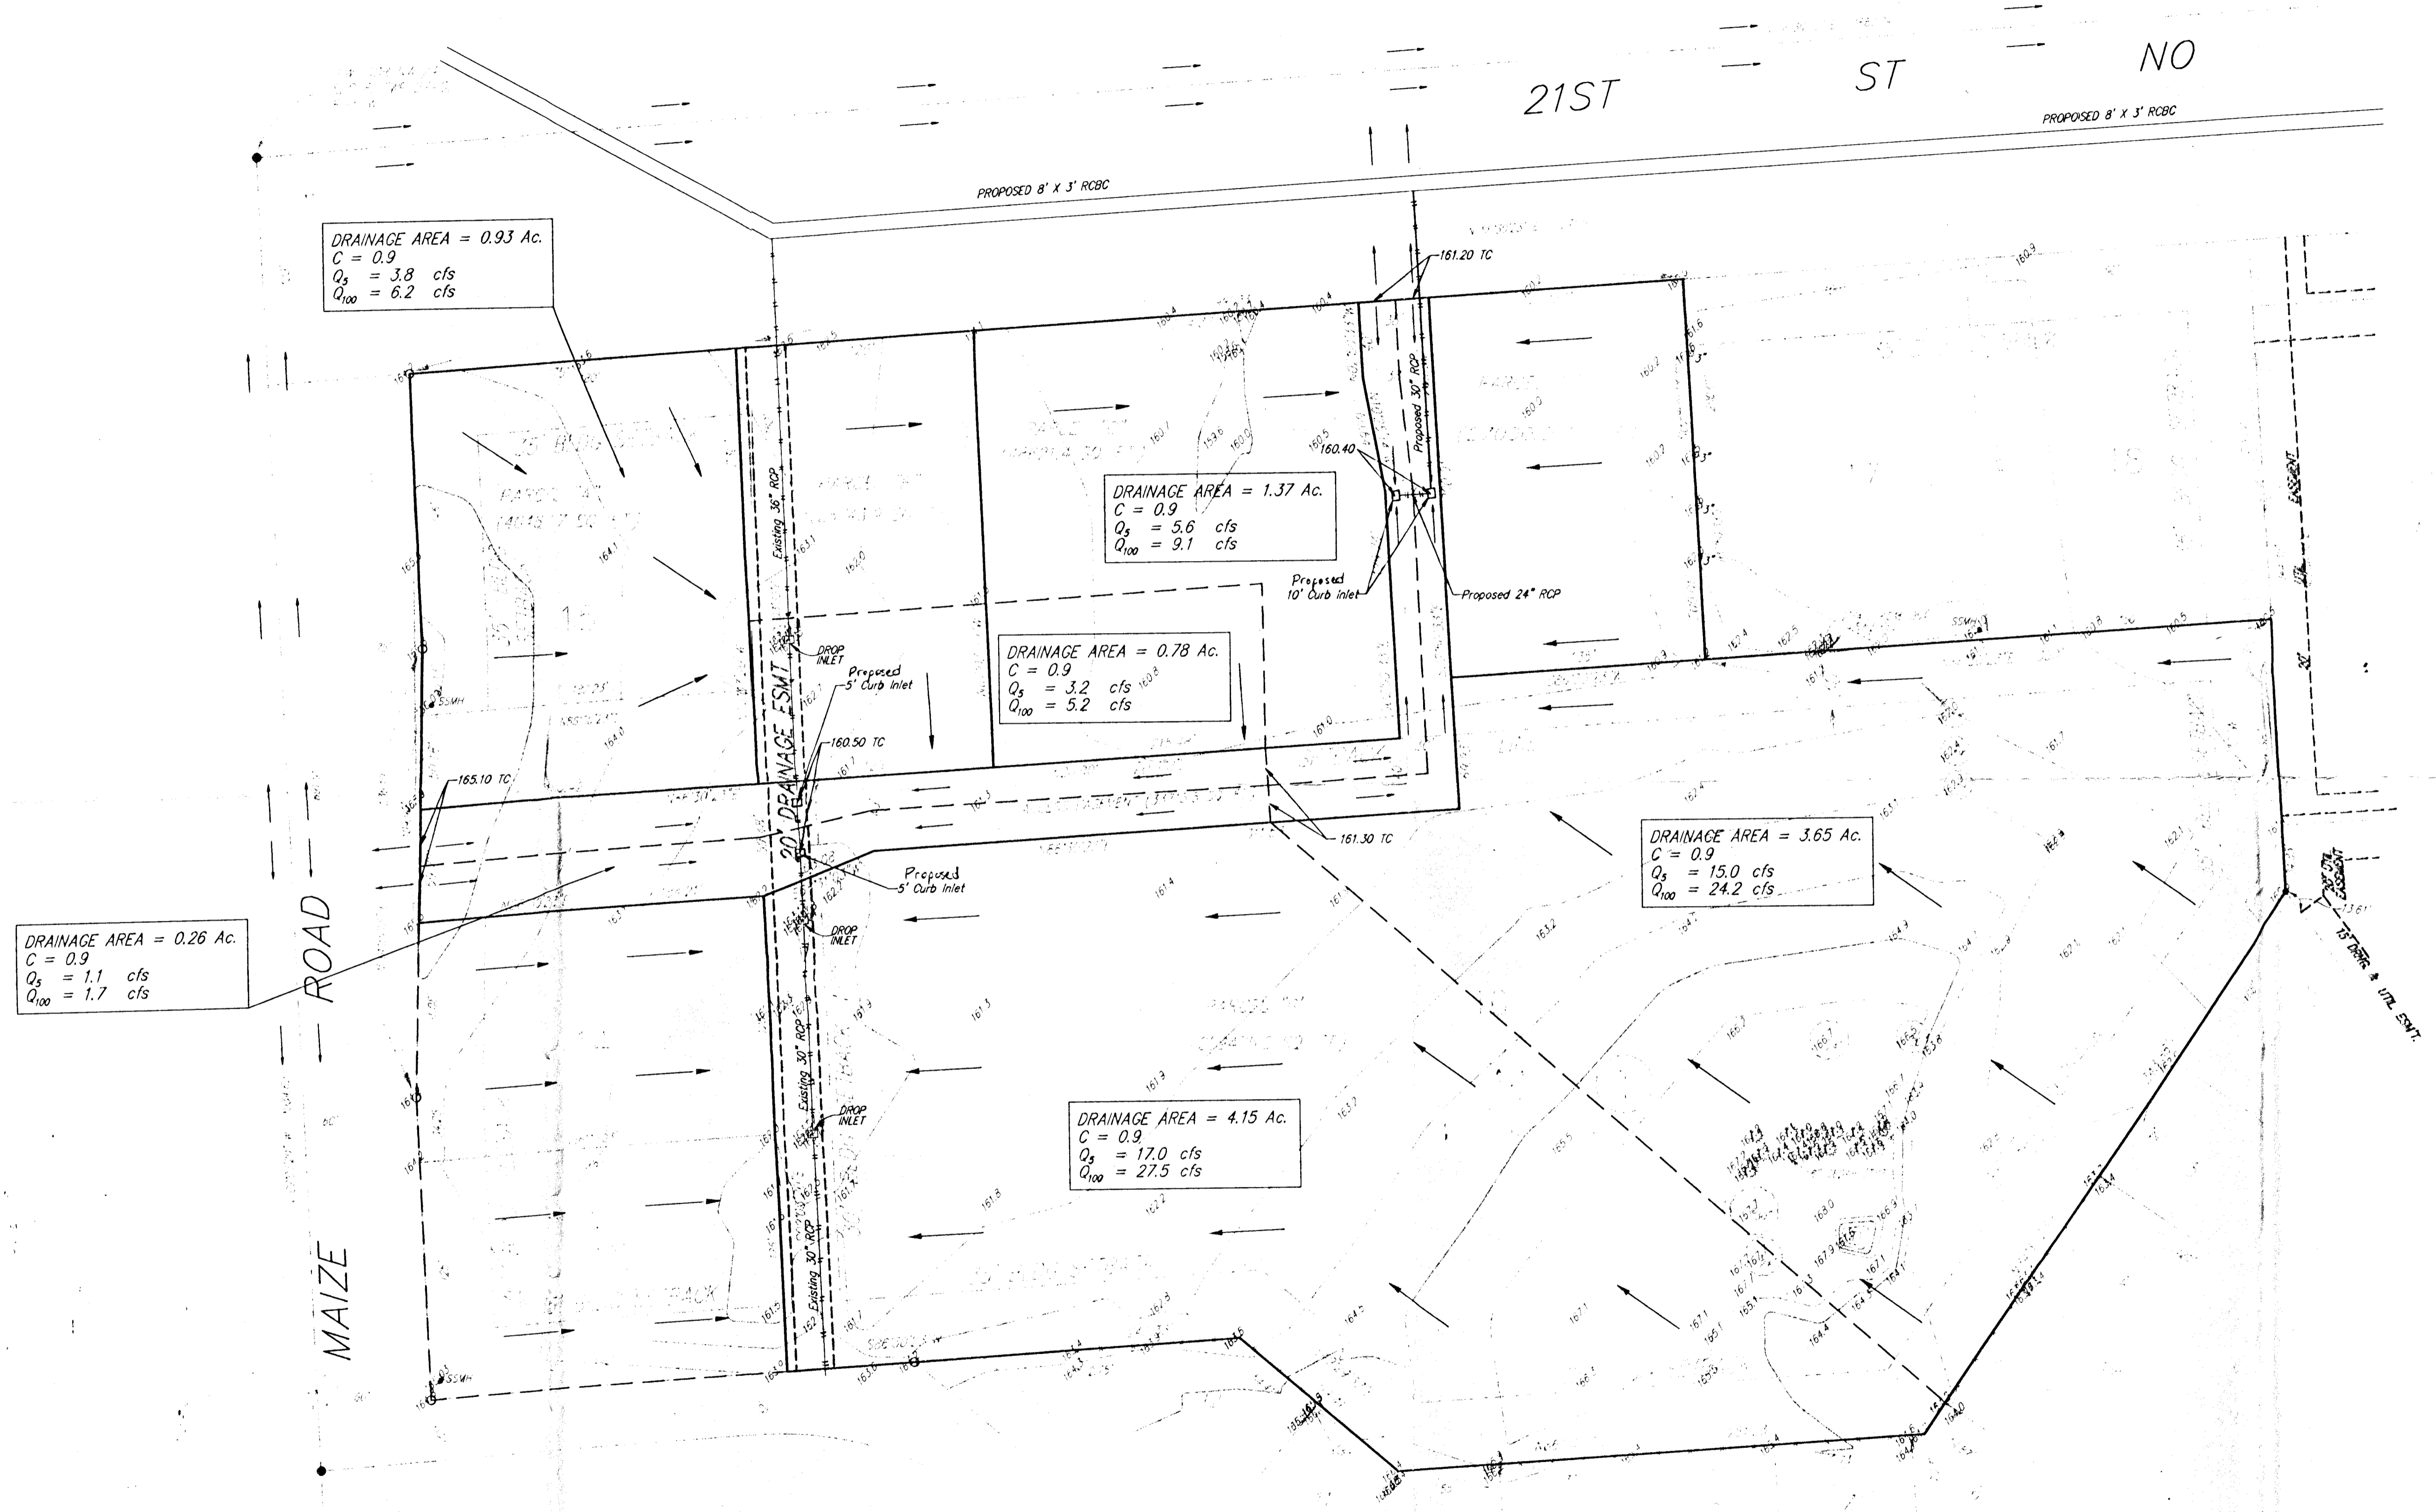

TIMBER RIDGE 4TH ADDITION				
DRAINAGE PLAN				
BAUGHMAN COMPANY P. A.				
ENGINEERING, SURVEYING, & PLANNING				
<small>316-262-7271 • 315 E. • WICHITA, KANSAS 67211</small>				
PROJECT NUMBER				
DESIGN	DRAWN	APPROVED	DATE	SCALE
JDS	JDS	BLG	01/20/97	1"=50'
				SHEET
				1
				OF
				1