



119TH STREET WEST

SCALE: 1" = 100'

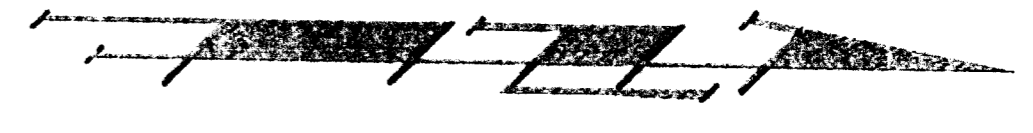

**UTILITY PLAN
LARK ADDITION
WICHITA, SEDGWICK COUNTY, KANSAS**

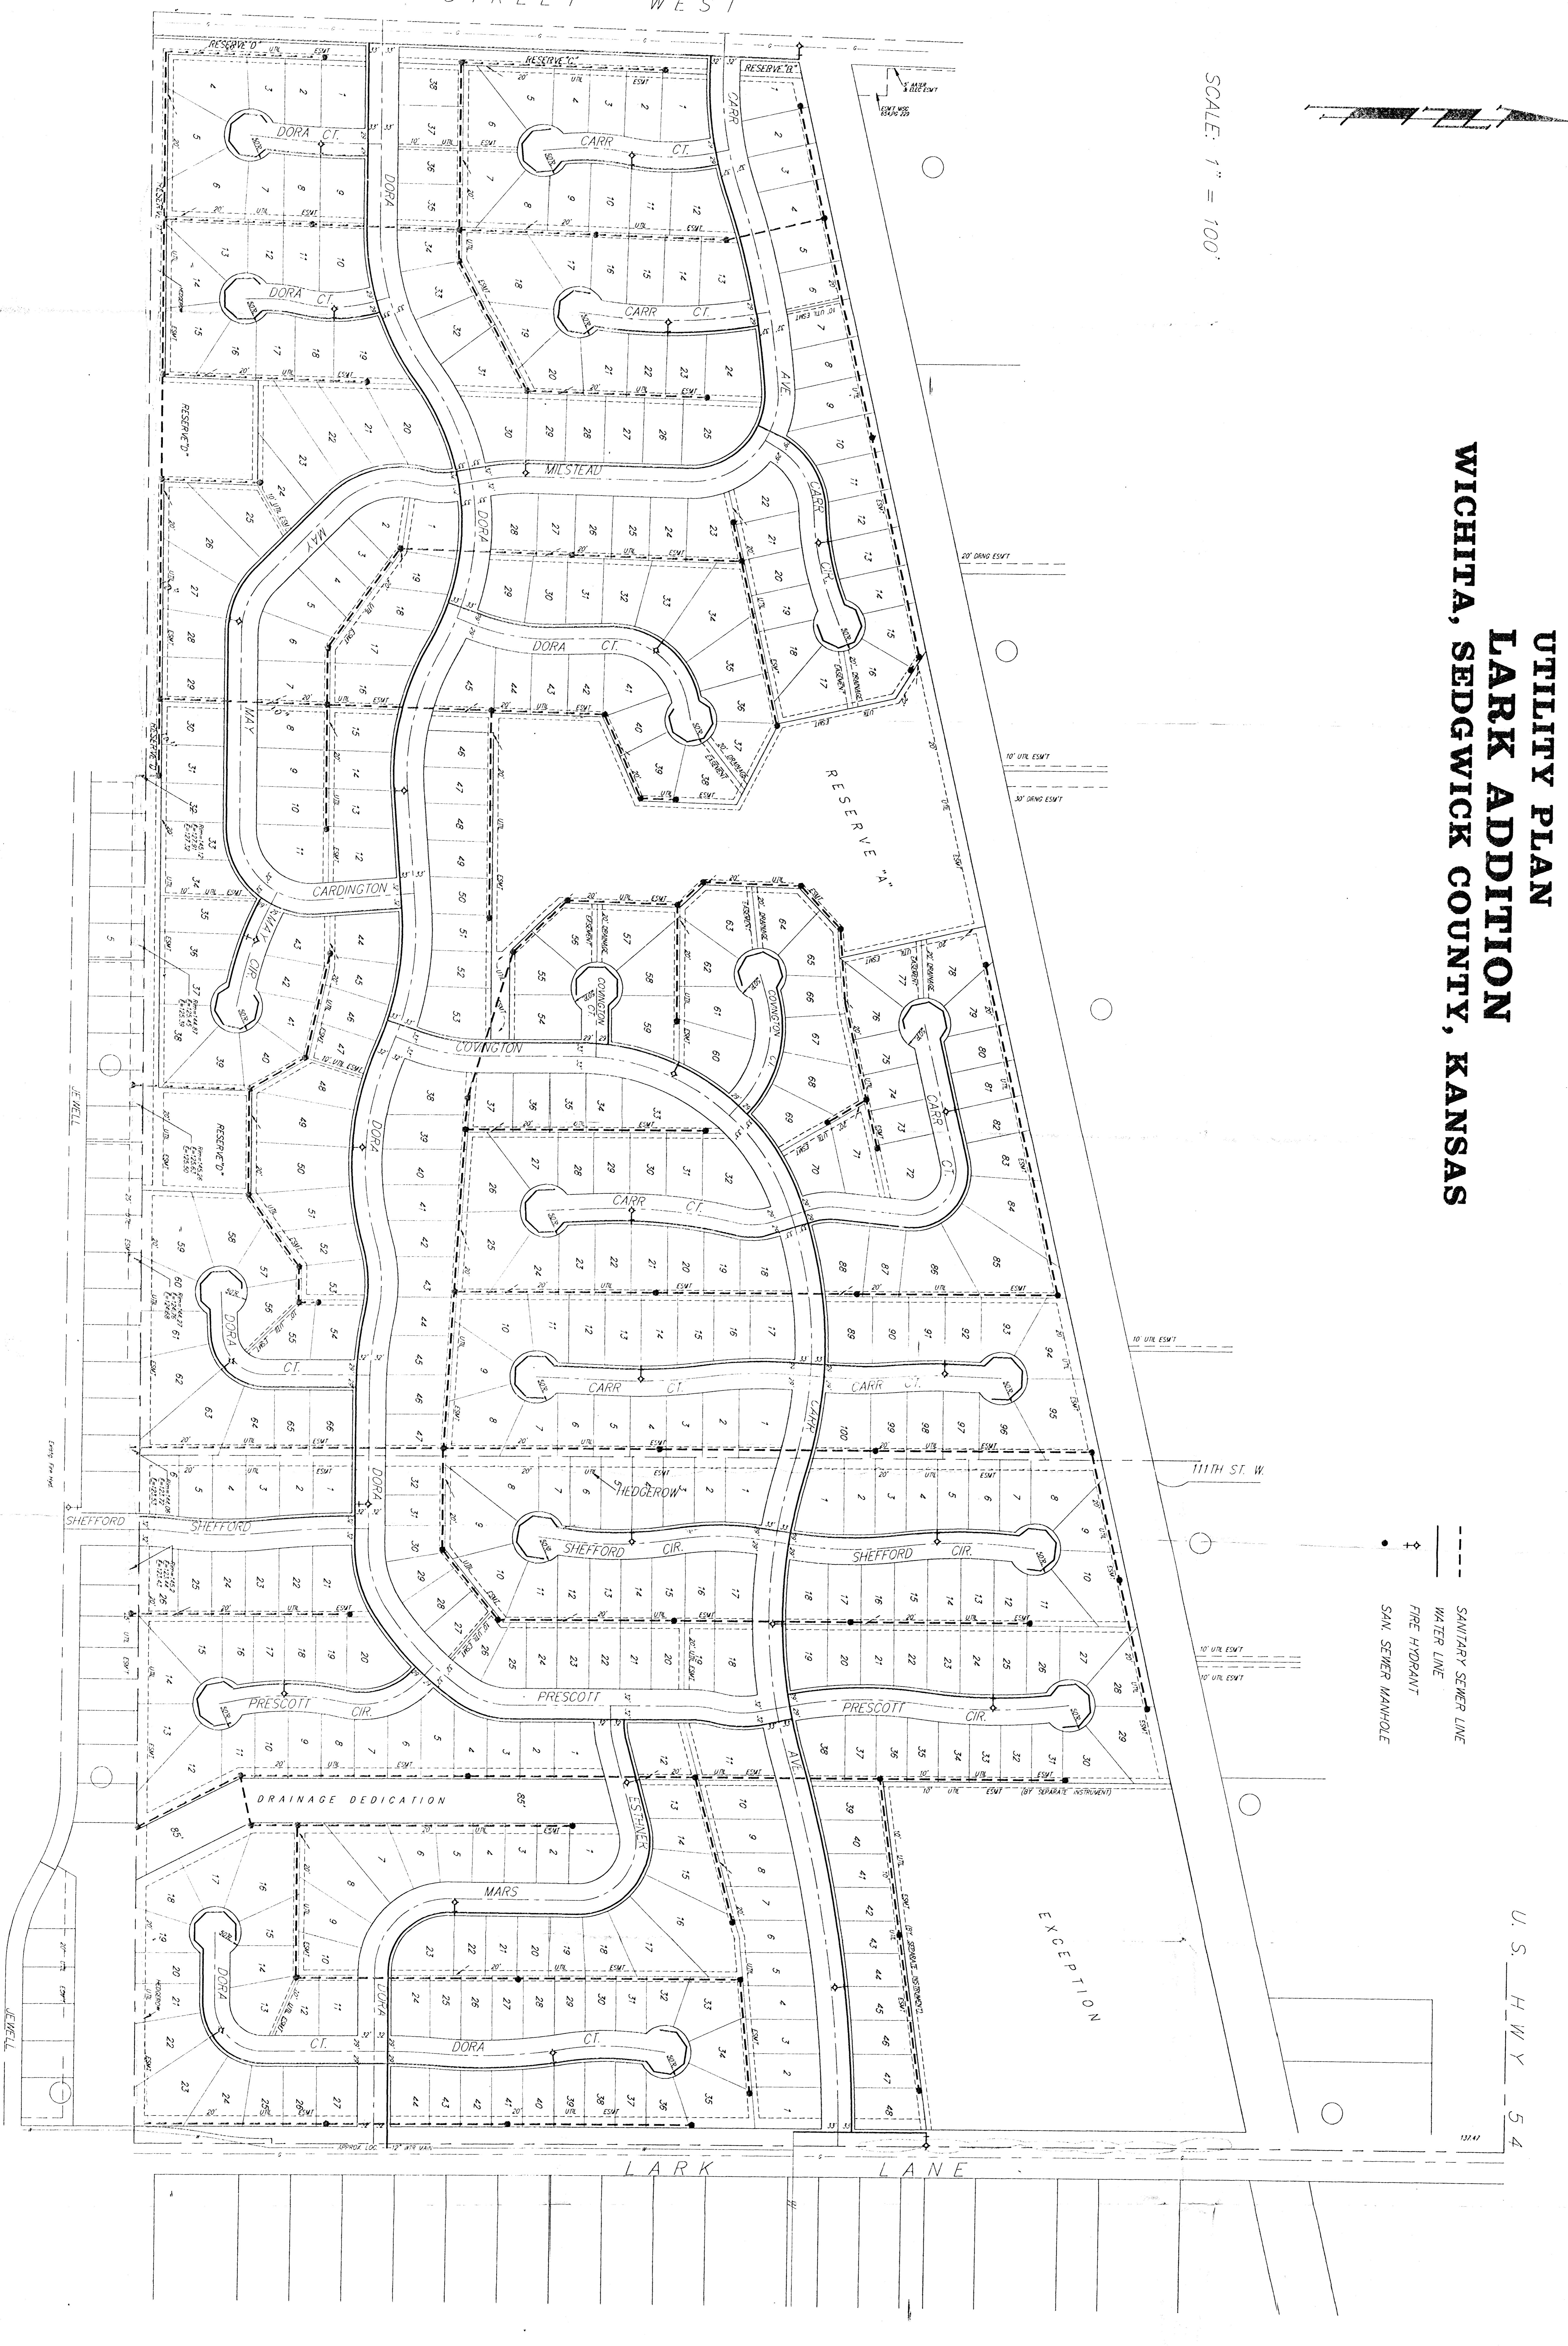

--- SANITARY SEWER LINE
--- WATER LINE
+ FIRE HYDRANT
• SAN. SEWER MANHOLE

U. S. H. W. Y. 54

LARK LANE