
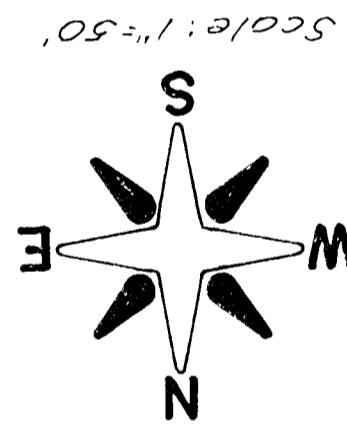


Stenwood Village Revised
Site plan
City Engineering

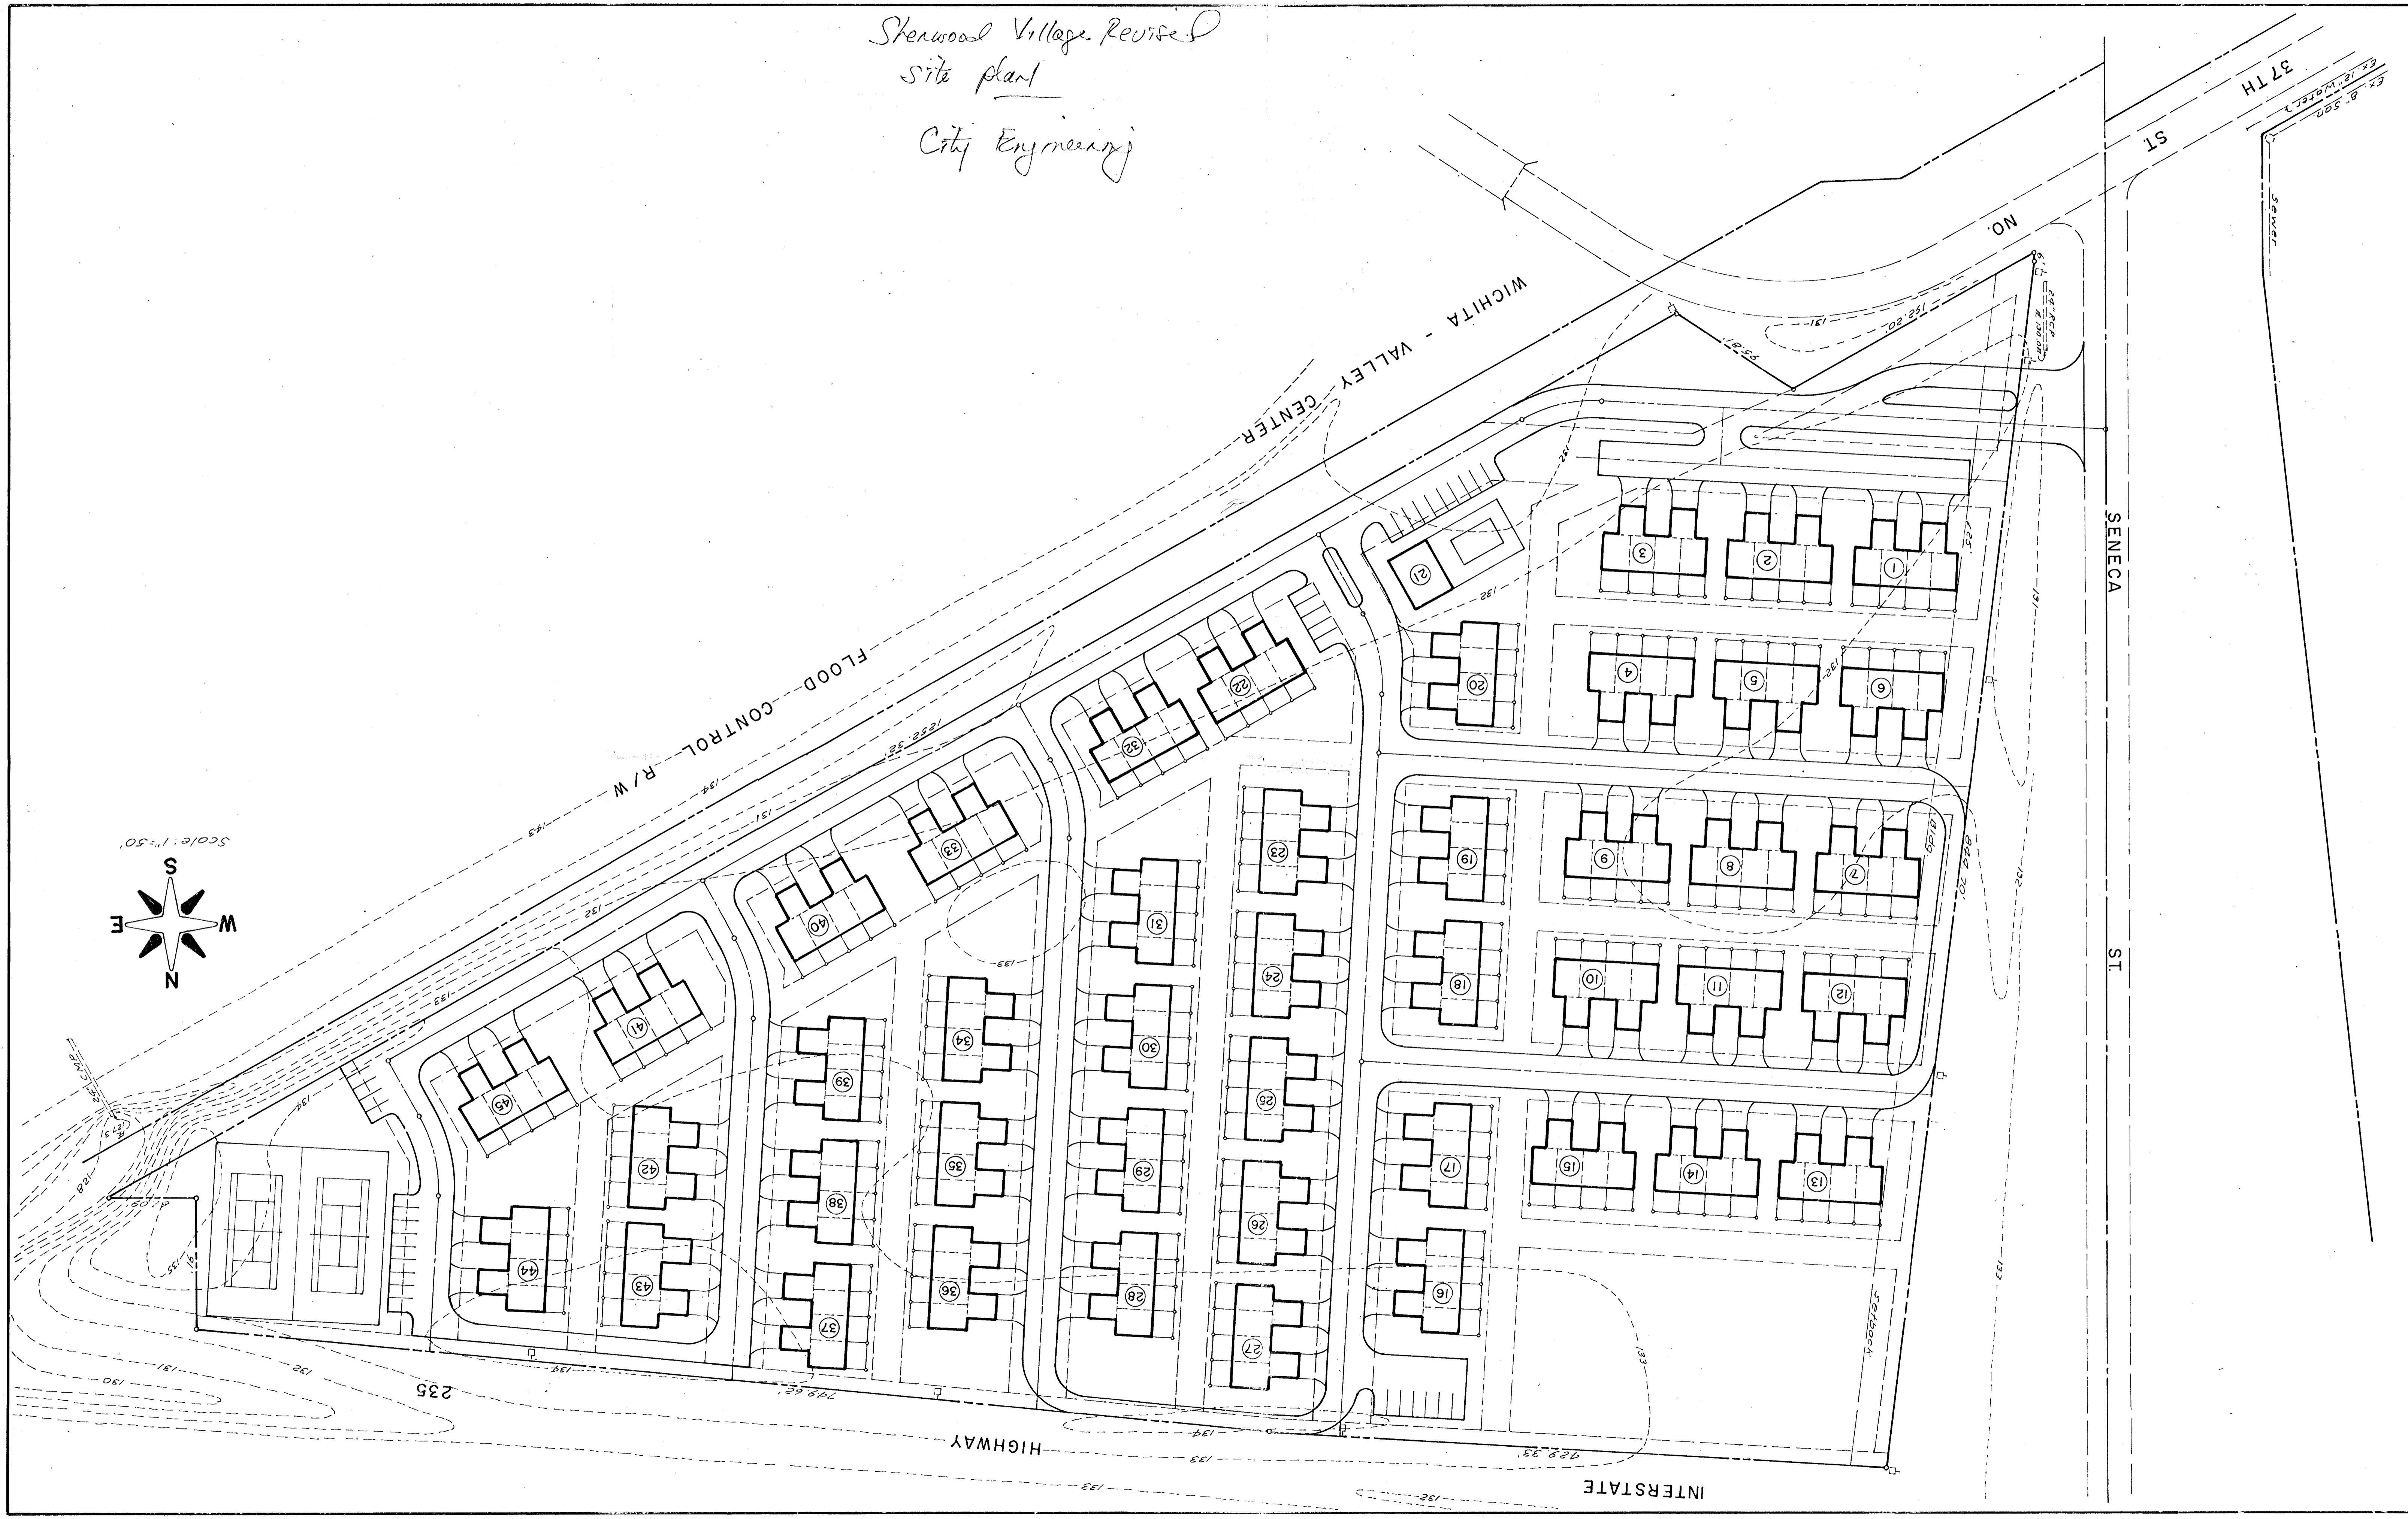

Scale: 1" = 50'

SENECA ST

ST

37 TH

62.8' W. Water

SEWER

WICHITA - VALLEY CENTER

FLOOD CONTROL R/W

HIGHWAY 235

INTERSTATE

235

SEWER