



SITE GRADING PLAN

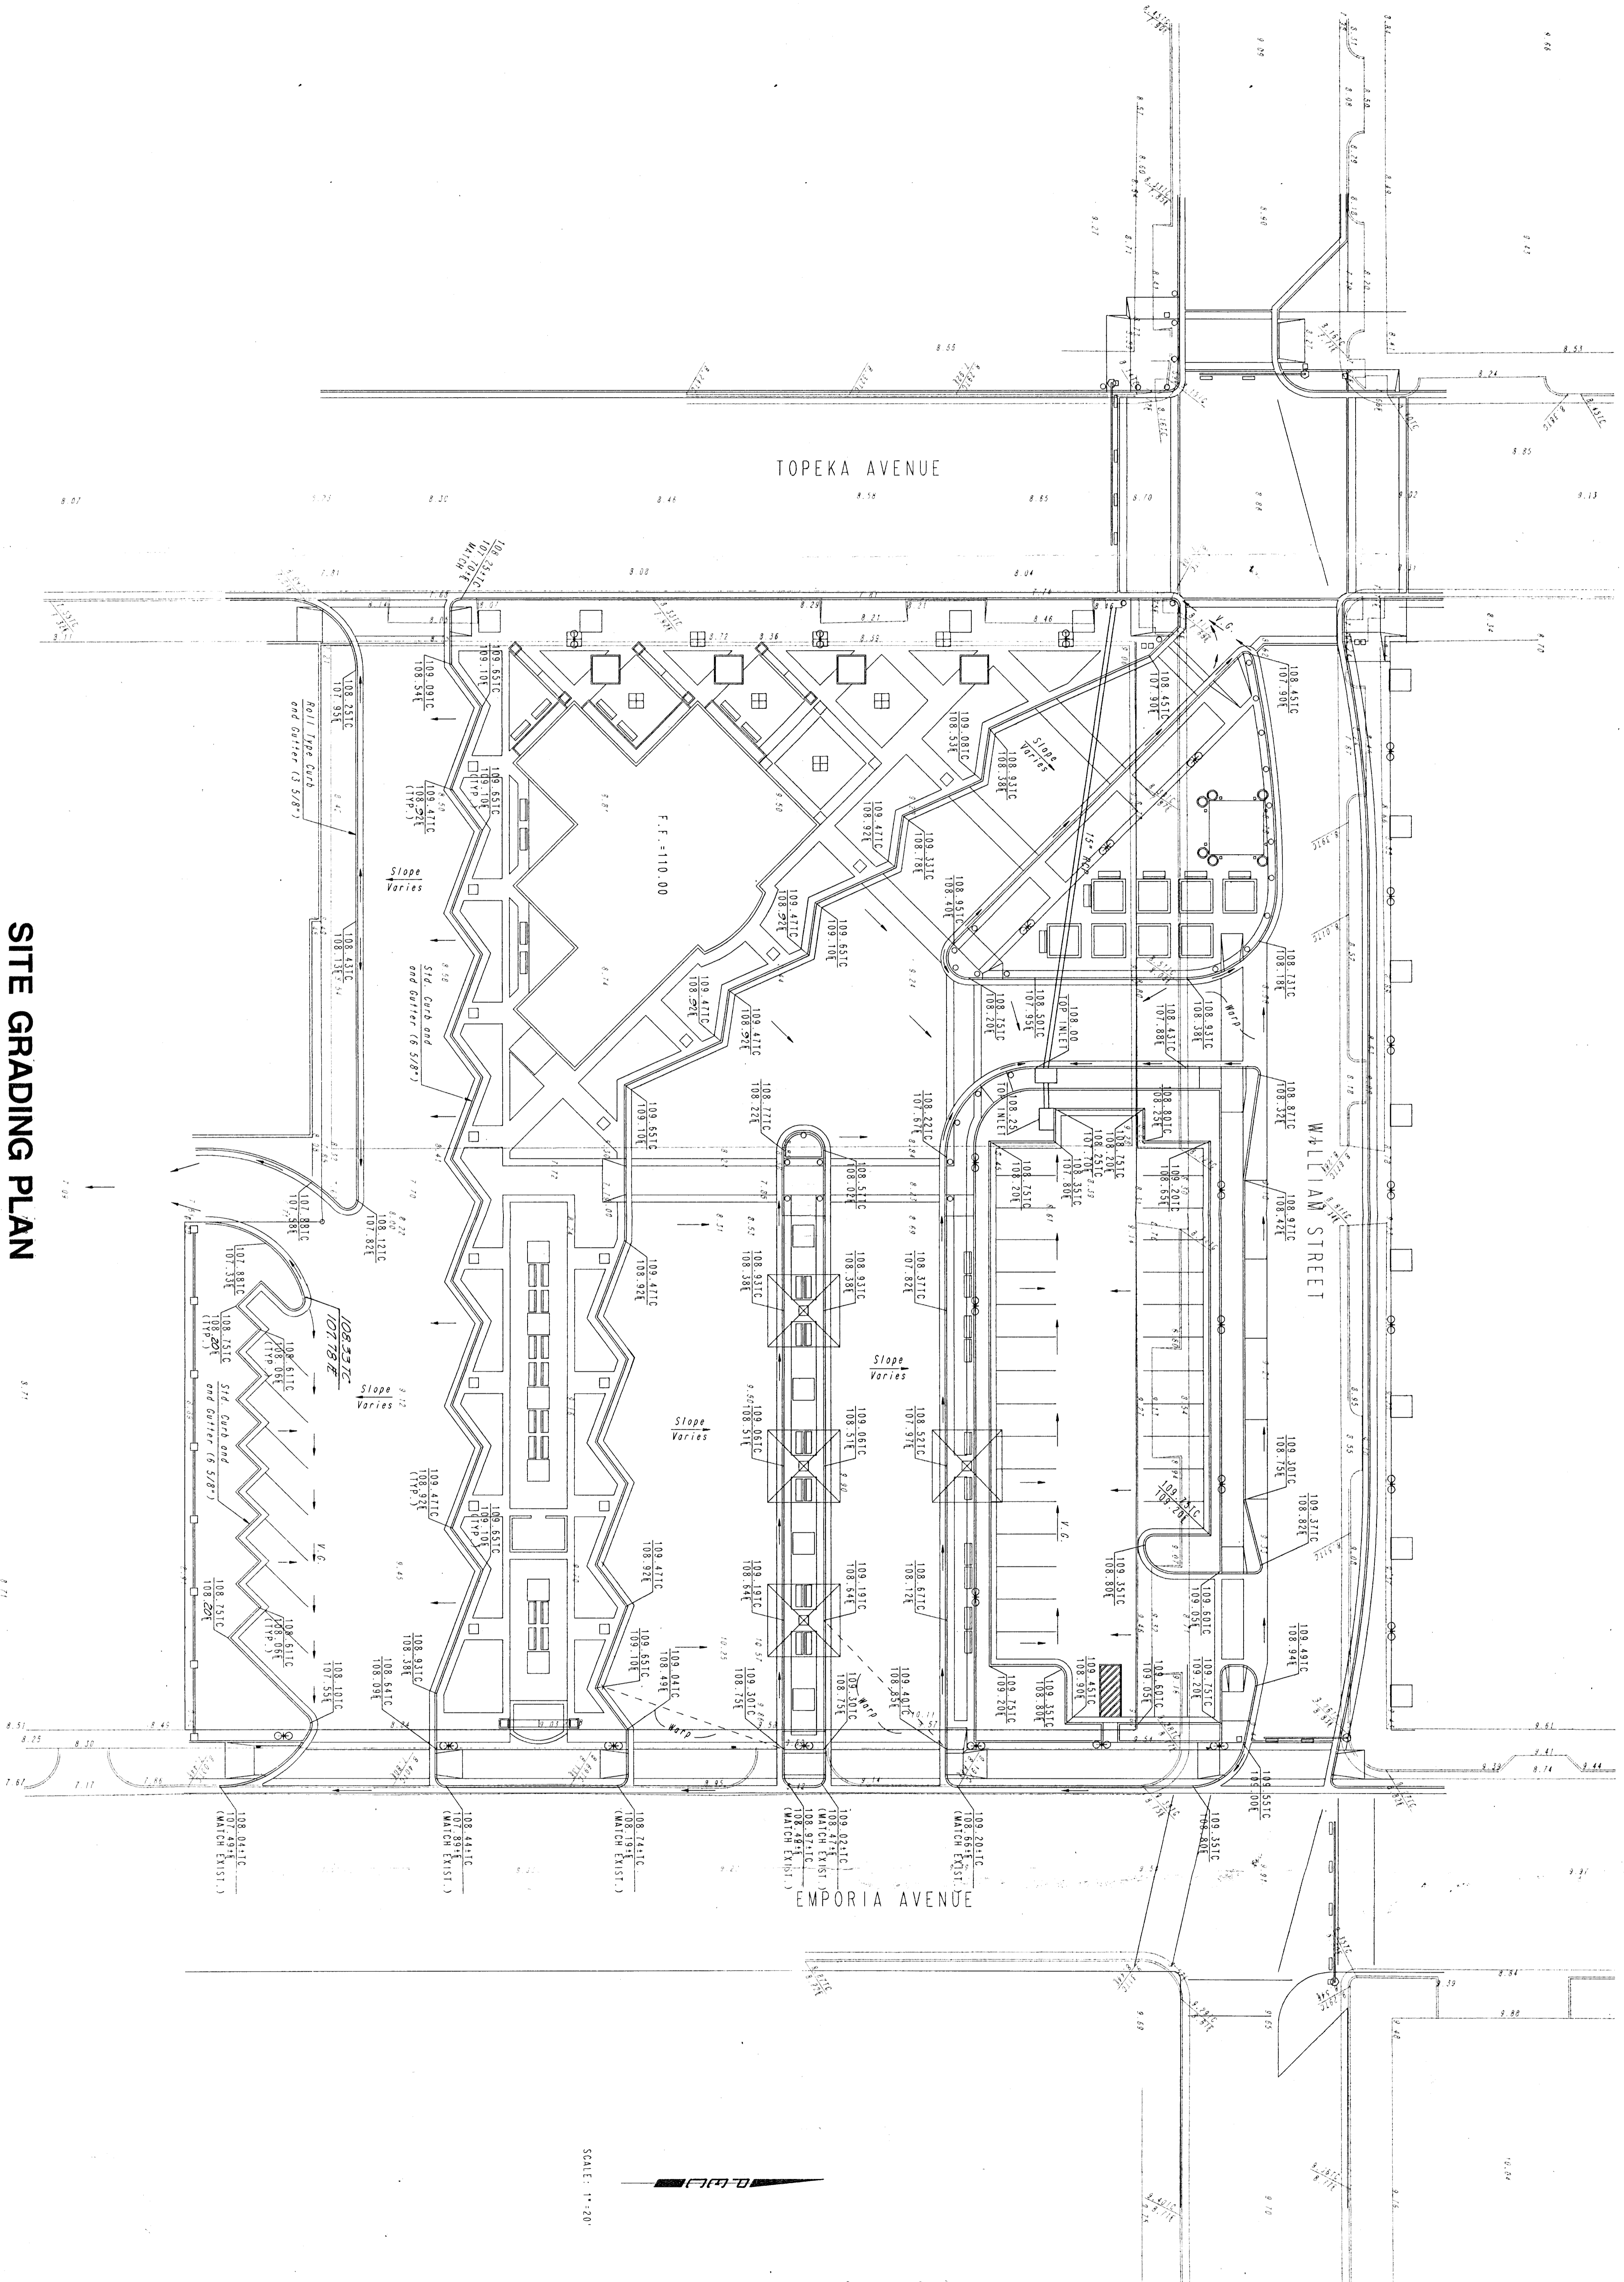

SCALE: 1" = 20'

<p>Sheet no. C2</p>	<p>Drawn by: _____</p>	<p>METROPOLITAN TRANSIT AUTHORITY</p> <p>TRANSIT CENTER</p> <p>TOPEKA @ WILLIAM STREET WICHITA, KANSAS</p>	<p>WDA # 89037</p>	<p>prints issued 19 JAN 1991 D.D.</p>	 <p>Wilson · Darnell · Associates, P.A. architects & planners 128 North Oliver · Wichita, Kansas 67208 · 316-681-2099</p>
	<p>Checked by: _____</p>				