


**UTILITY PLAN
OTTAWAY 2ND ADDITION
WICHITA, SEDGWICK COUNTY, KANSAS**

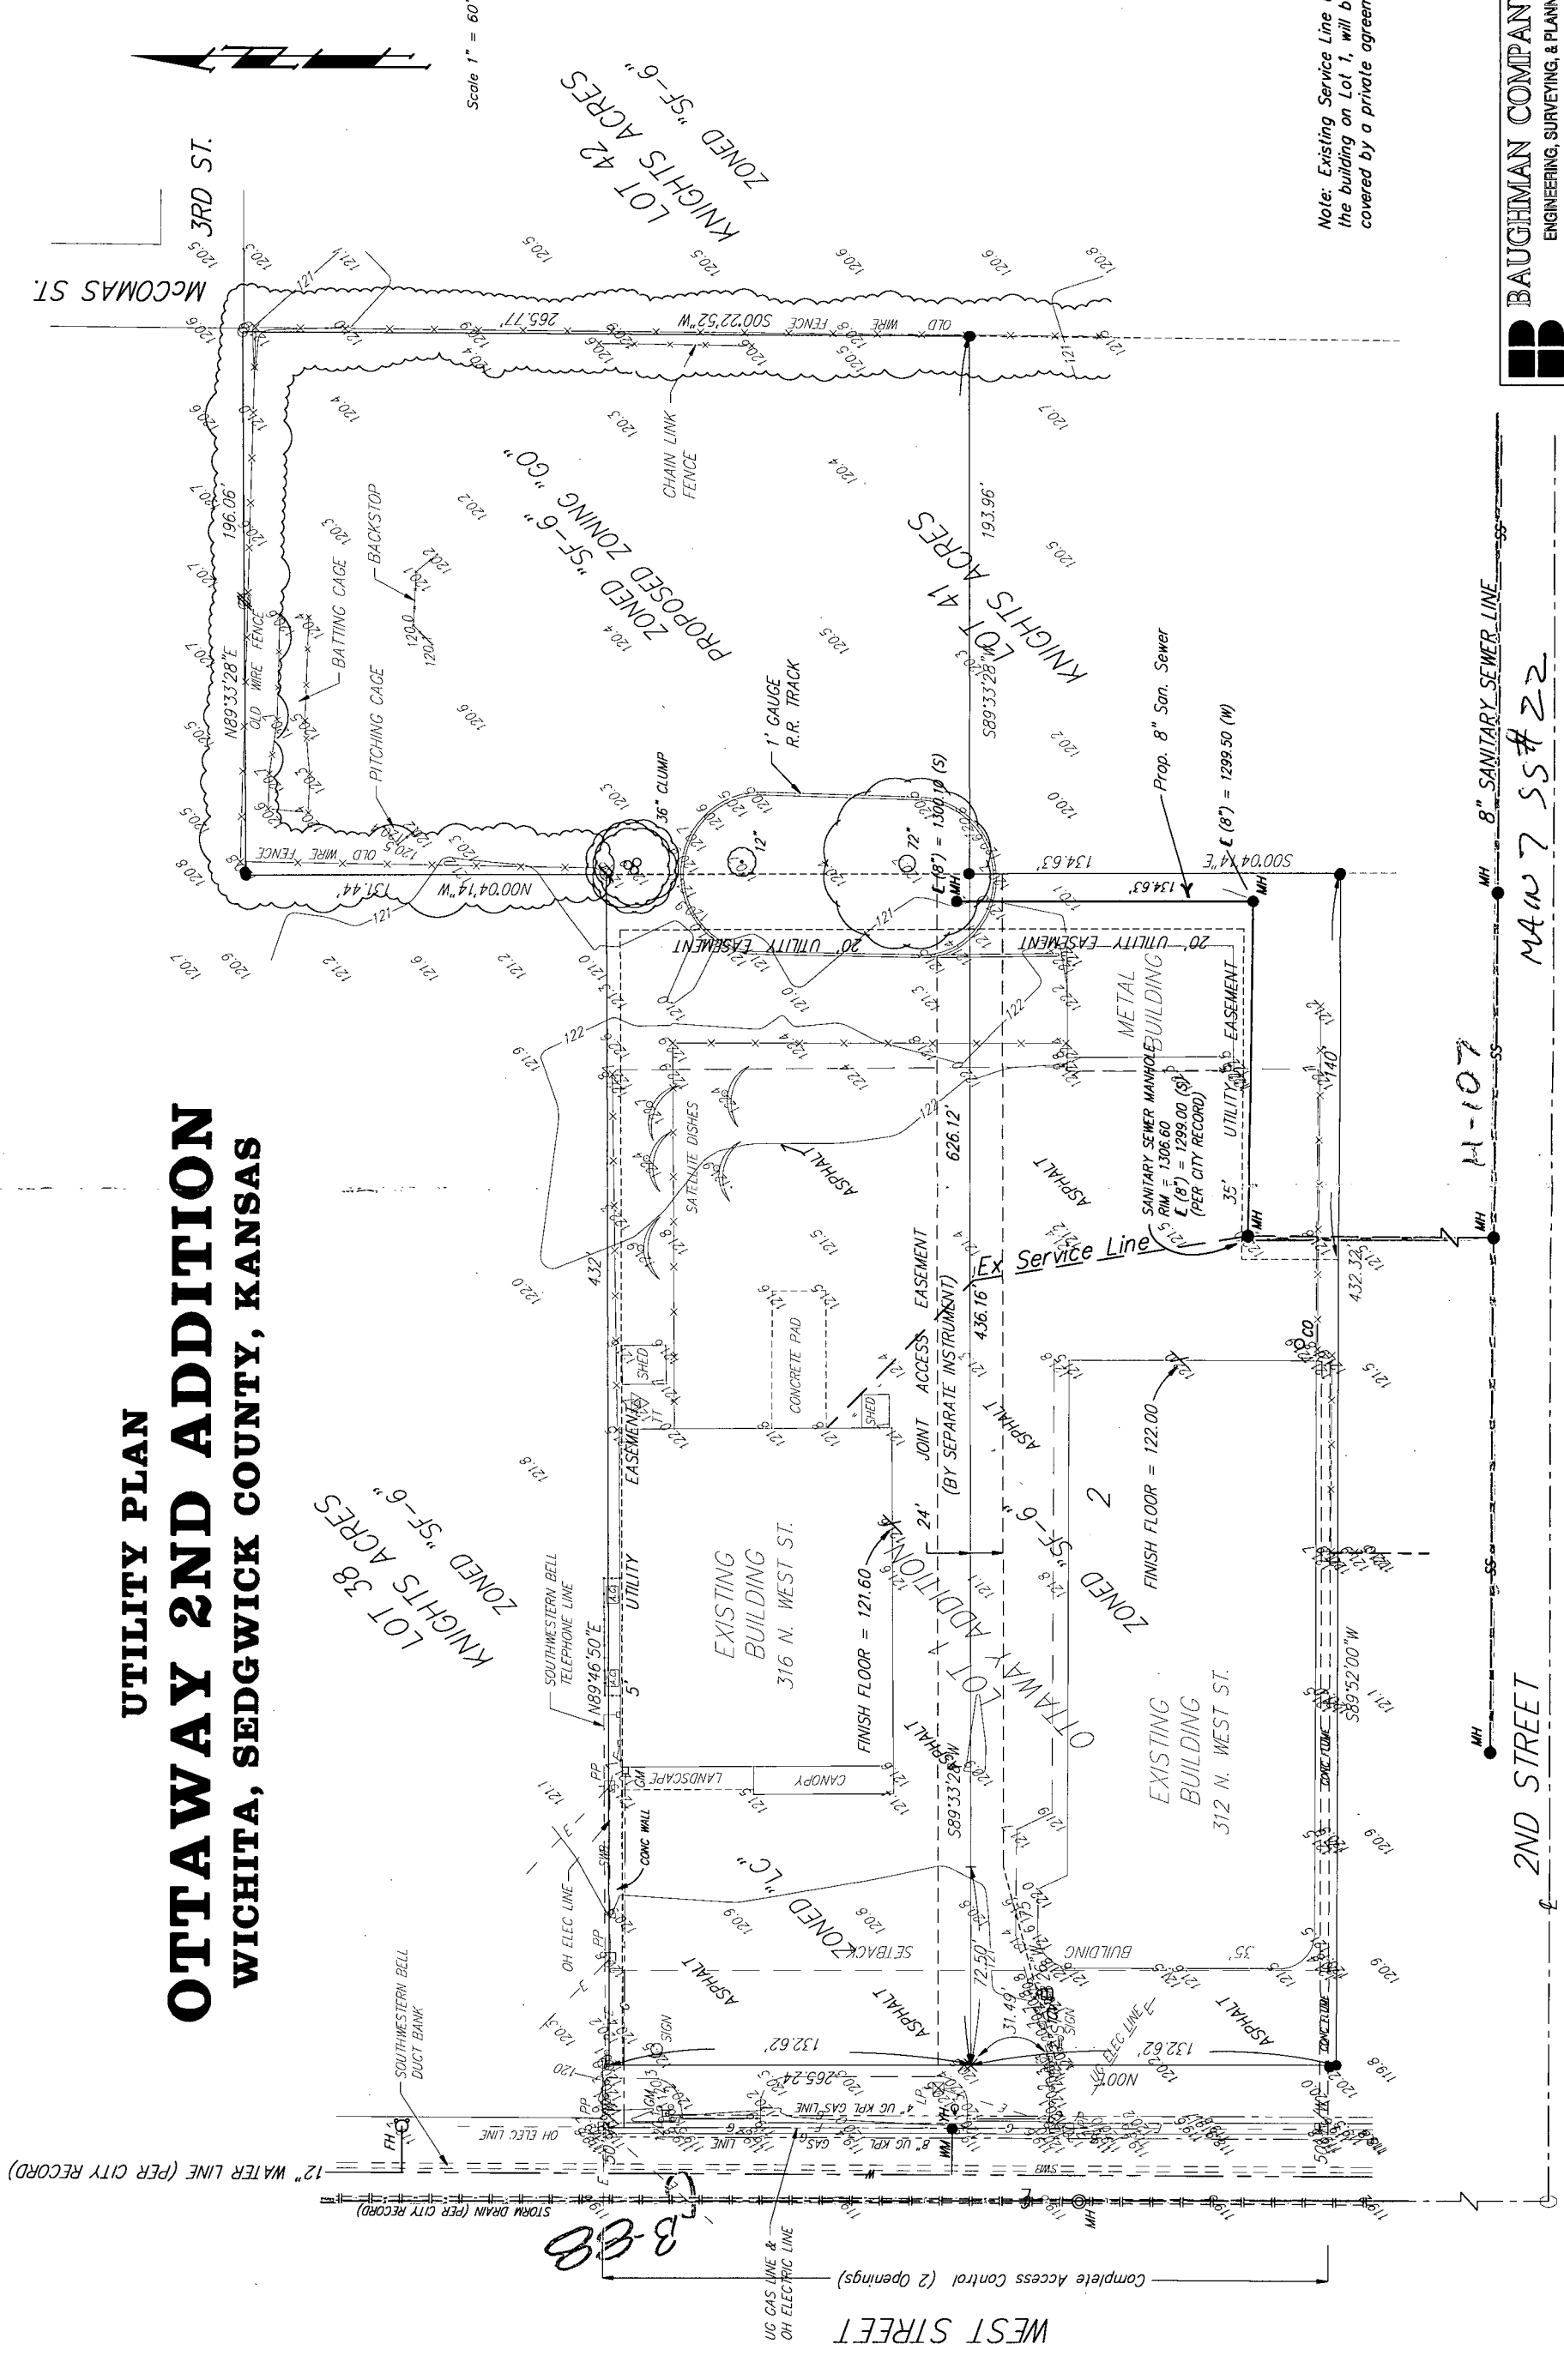

Scale 1" = 60'

Note: Existing Service Line to the building on Lot 1, will be covered by a private agreement.

MAW 7 55# 22

H-107
8" SANITARY SEWER LINE

2ND STREET

8-88