
 



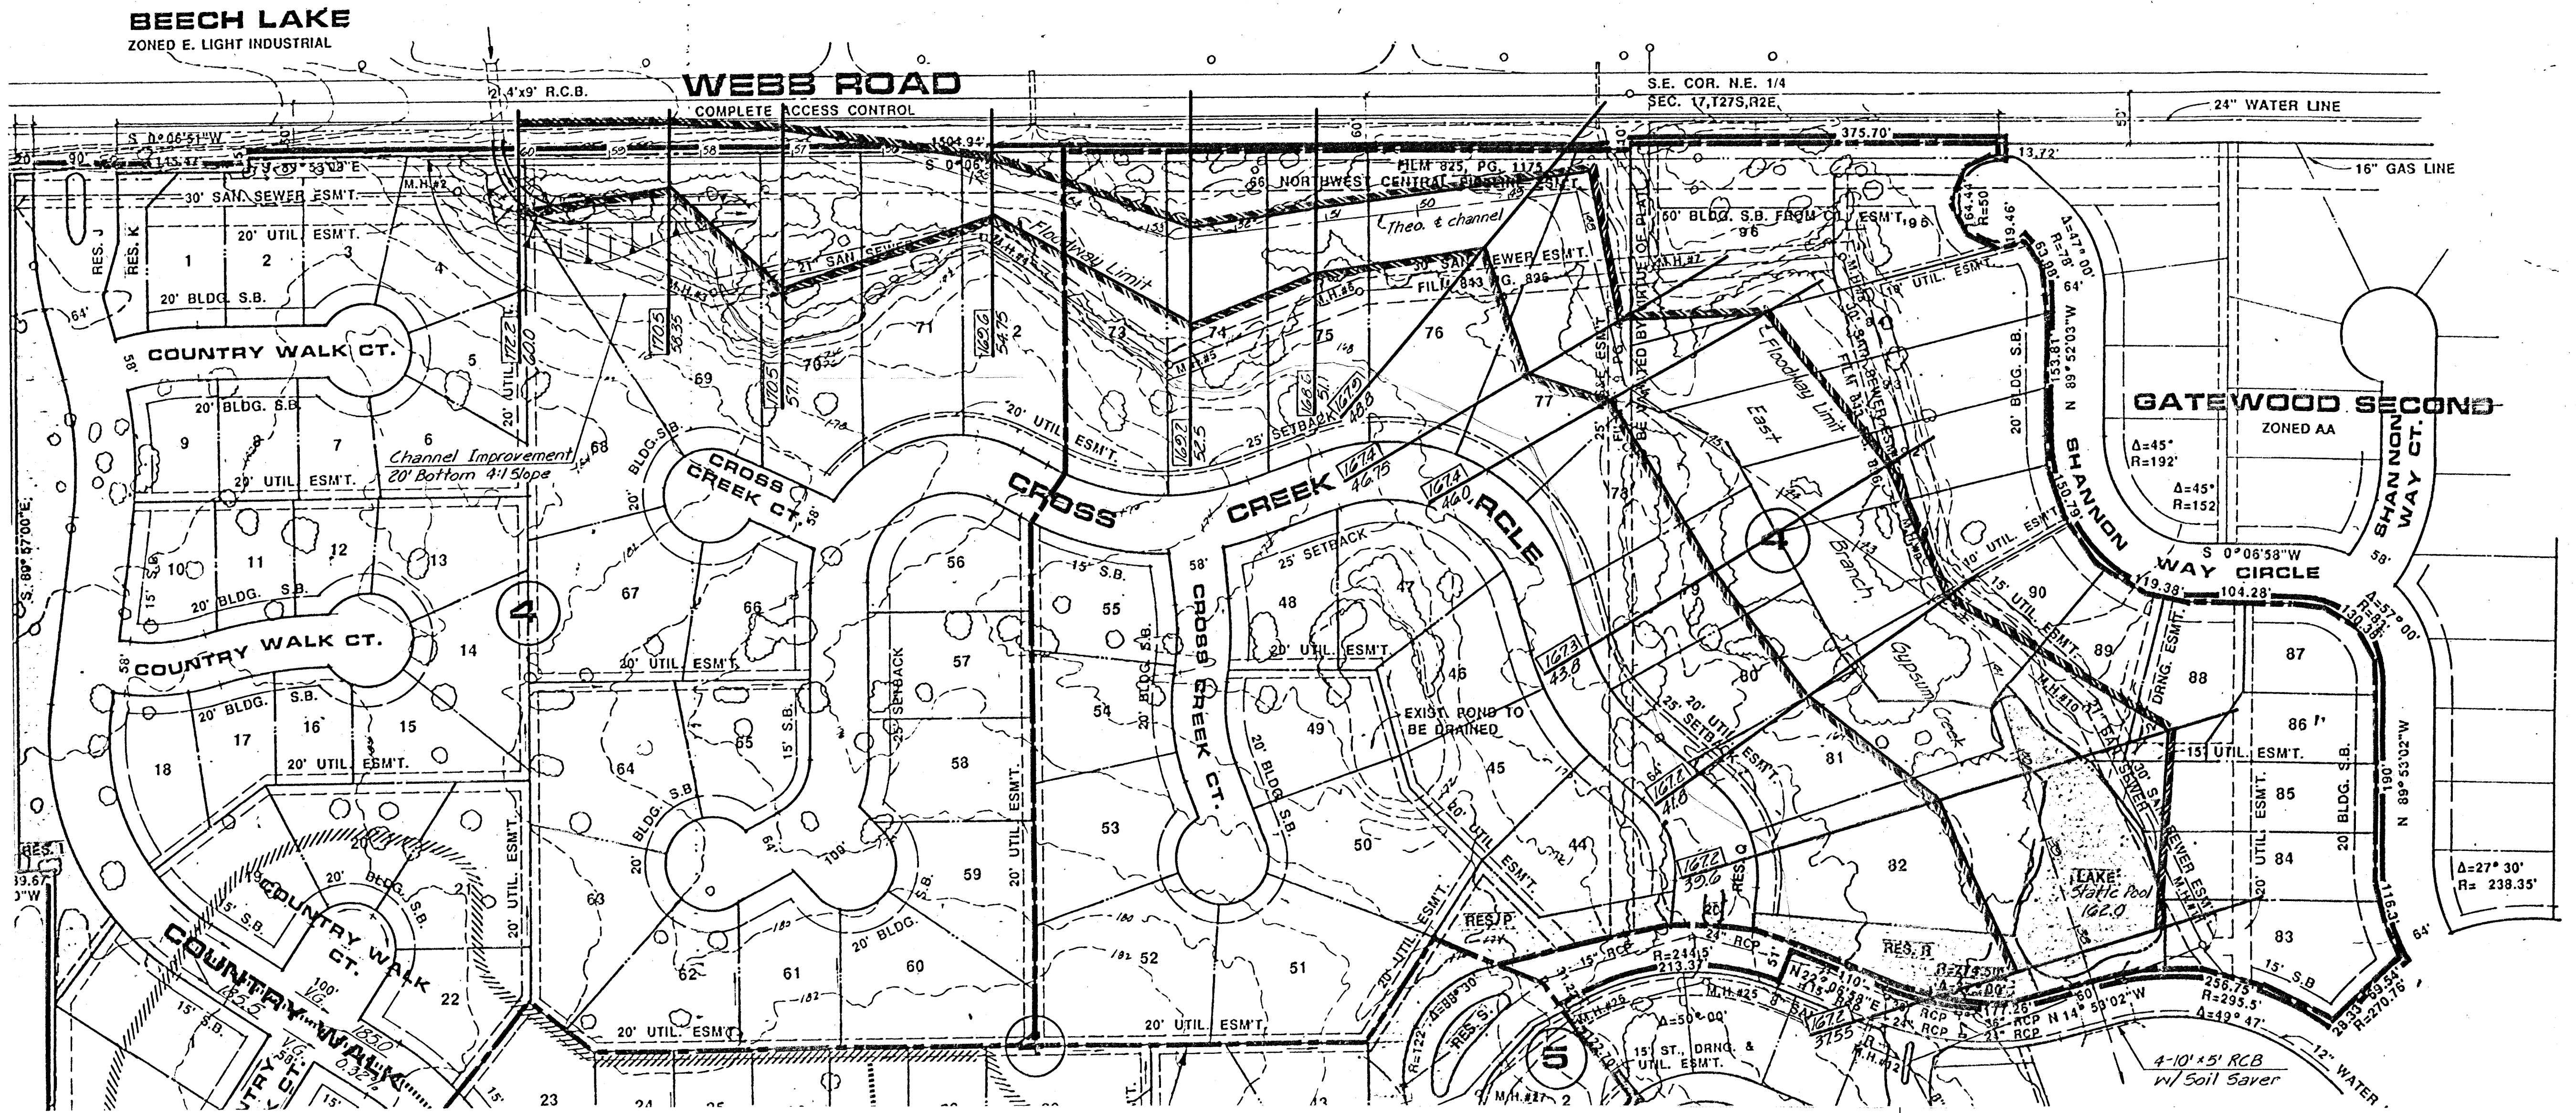
EXHIBIT 1

LEGEND

Scale: 1" = 100'

-  FLOODWAY LIMIT
-  100-YEAR BASE FLOOD ELEVATION
-  THEORETICAL CHANNEL CENTERLINE
-  PLAT BOUNDARY

No.	Revision	By	Date
CROSS CREEK DRAINAGE PLAN			
HYDRAULIC ANALYSIS			
EAST BRANCH GYPSUM CREEK			
PROFESSIONAL ENGINEERING CONSULTANTS, P.A.			
ENGINEERS WICHITA, KANSAS			
Designed by <i>MWB, PDF</i>	Job No. <i>87424-4</i>	Sht. <i>1</i> of <i>1</i>	
Drawn by <i>B5</i>	Date <i>Nov, 1987</i>		



BEECH LAKE
ZONED E. LIGHT INDUSTRIAL

WEBB ROAD
COMPLETE ACCESS CONTROL

GATEWOOD SECOND
ZONED AA

COUNTRY WALK CT.

CROSS CREEK

WAY CIRCLE

COUNTRY WALK CT.

COUNTRY WALK CT.