



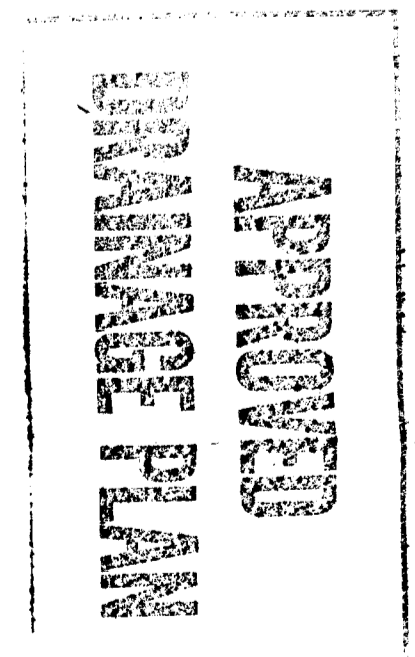

LEGEND

Proposed Elevation
Existing Elevation
Proposed Spot Elevation
Existing Spot Elevation
Proposed Slope
Existing Slope
Proposed Top of Foundation
Existing Top of Foundation
Proposed Top of Curb
Existing Top of Curb
Proposed Finish Line
Existing Finish Line
Proposed Elevation from Garage
Existing Elevation from Garage
Proposed Elevation from Finish Floor
Existing Elevation from Finish Floor
Proposed Elevation of Deck Ledger
Existing Elevation of Deck Ledger
Proposed View Out Elevation
Existing View Out Elevation

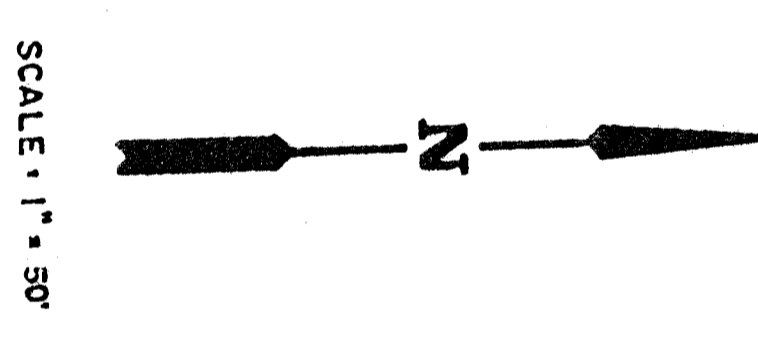

MJD-KANSAS ENGINEERING CONSULTANTS, INC.
 2500 N. ROCK ROAD #600
 PICHITA, KANSAS 67220
 PH: 688-5586

LEEWOOD VILLAGE GRADING PLAN

Project	Leewood Village
Sheet	2-1
Scale	1" = 50'
Date	11/11/03
Drawn by	J. R. ...
Checked by	J. R. ...
Approved by	J. R. ...