
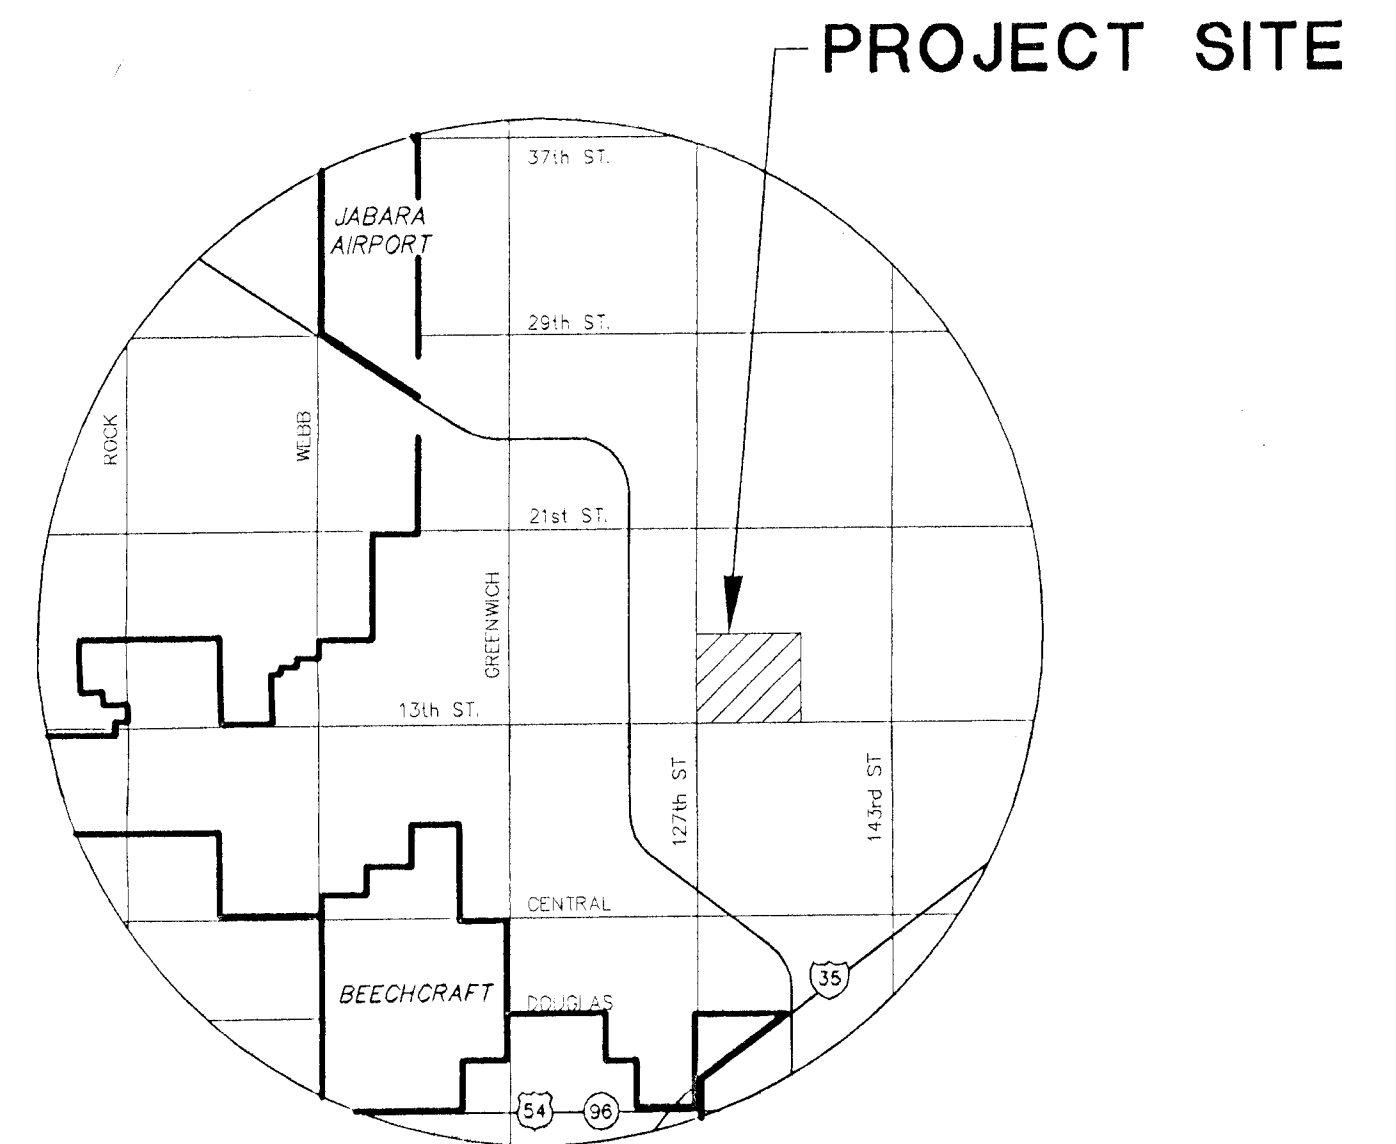
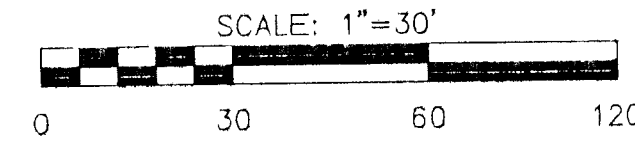


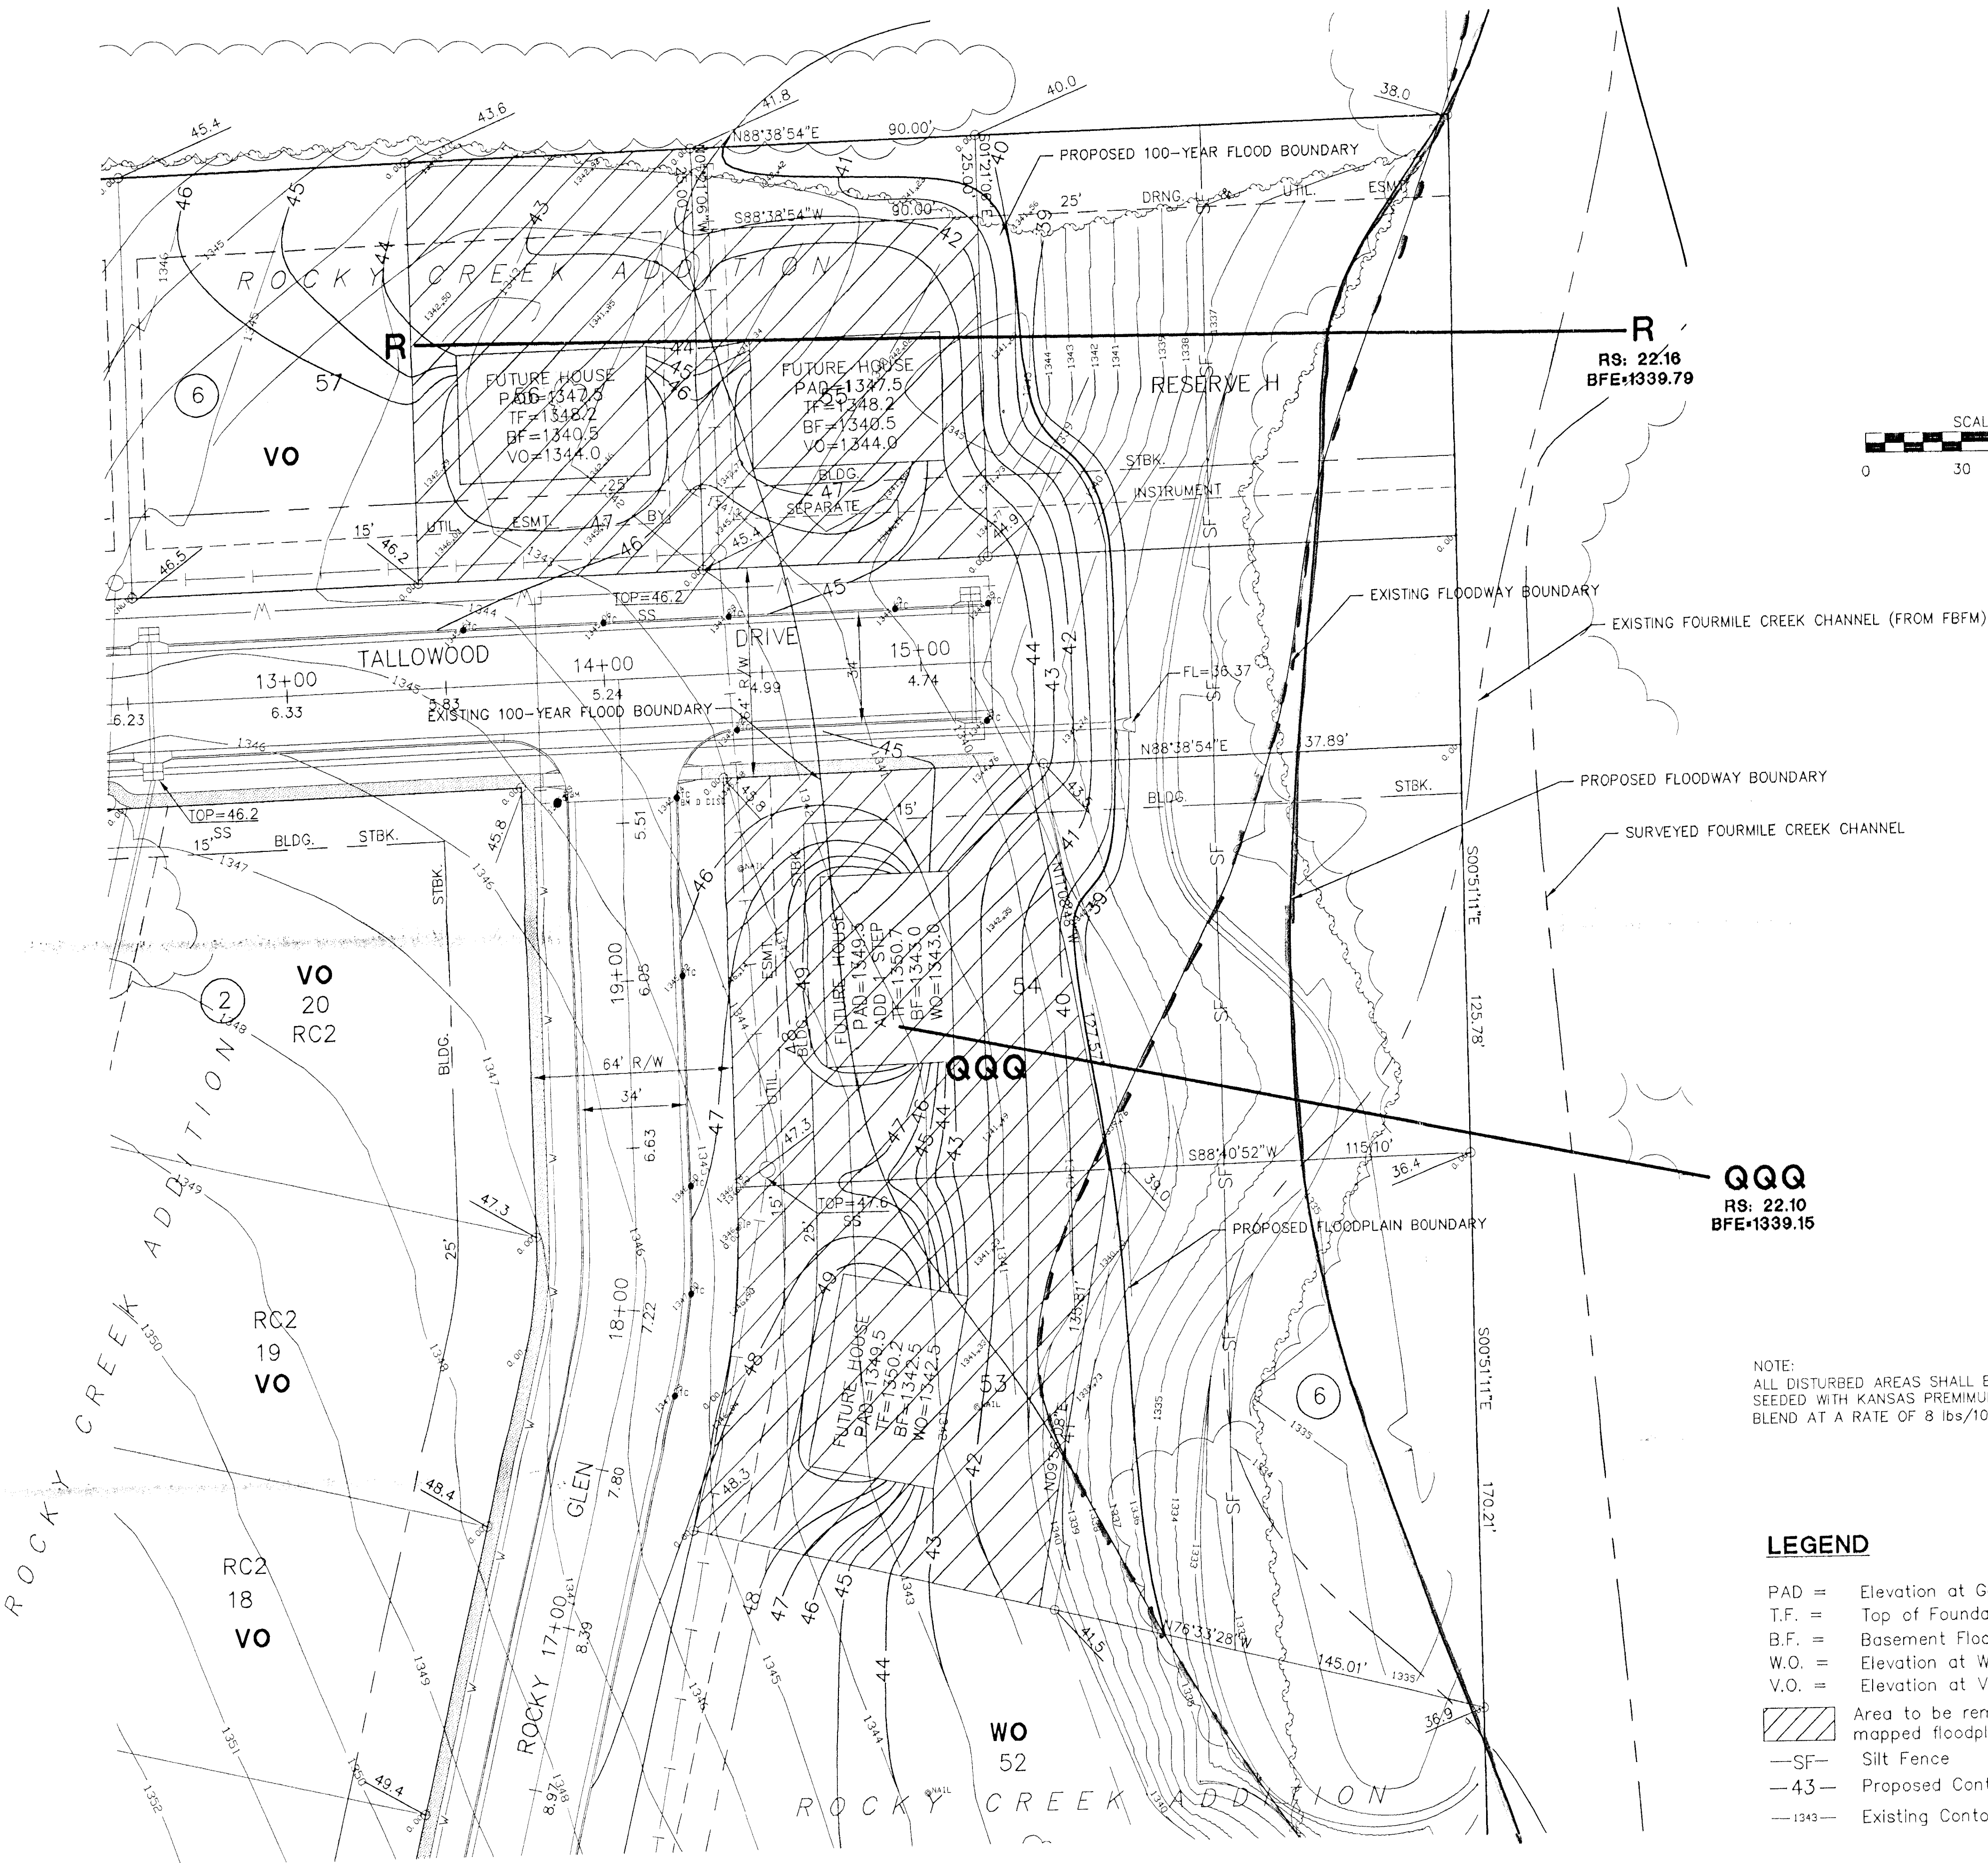

VICINITY MAP

LEGAL DESCRIPTION FOR THE AREA TO BE REMOVED

LOT 53

ALL OF LOT 53, BLOCK 6, ROCKY CREEK ADDITION, AN ADDITION TO SEDGWICK COUNTY, KANSAS, EXCEPT; THAT PORTION OF SAID LOT DESCRIBED AS FOLLOWS:

BEGINNING AT THE NORTHEAST CORNER OF SAID LOT 53; THENCE ON A PLATTED BEARING OF S00°51'11"E, 170.21 FEET ALONG THE EAST LINE OF SAID LOT; THENCE N76°33'28"W, 145.01 FEET ALONG THE SOUTH LINE OF SAID LOT; THENCE N09°56'08"E, 135.81 FEET TO A POINT LYING ON THE NORTH LINE OF SAID LOT; THENCE N88°38'54"E, 115.10 FEET ALONG THE NORTH LINE OF SAID LOT TO THE POINT OF BEGINNING.

LOT 54

ALL OF LOT 54, BLOCK 6, ROCKY CREEK ADDITION, AN ADDITION TO SEDGWICK COUNTY, KANSAS, EXCEPT; THAT PORTION OF SAID LOT DESCRIBED AS FOLLOWS:

BEGINNING AT THE NORTHEAST CORNER OF SAID LOT 54; THENCE ON A PLATTED BEARING OF S00°51'11"E, 125.78 FEET ALONG THE EAST LINE OF SAID LOT; THENCE S88°40'52"W, 115.09 FEET ALONG THE SOUTH LINE OF SAID LOT; THENCE N11°08'48"W, 127.57 FEET TO A POINT LYING ON THE NORTH LINE OF SAID LOT; THENCE N88°38'54"E, 137.89 FEET ALONG THE NORTH LINE OF SAID LOT TO THE POINT OF BEGINNING.

LOT 55

ALL OF LOT 55, BLOCK 6, ROCKY CREEK ADDITION, AN ADDITION TO SEDGWICK COUNTY, KANSAS, EXCEPT THE NORTH 25.00 FEET OF SAID LOT 55.

LOT 56

ALL OF LOT 56, BLOCK 6, ROCKY CREEK ADDITION, AN ADDITION TO SEDGWICK COUNTY, KANSAS.

NOTE:
ALL DISTURBED AREAS SHALL BE
SEEDED WITH KANSAS PREMIUM FESCUE
BLEND AT A RATE OF 8 LBS/1000 S.F.

LEGEND

- PAD = Elevation at Garage Door Opening
T.F. = Top of Foundation
B.F. = Basement Floor
W.O. = Elevation at Walk Out Basement
V.O. = Elevation at View Out Window
Area to be removed from mapped floodplain
—SF— Silt Fence
—43— Proposed Contours
—1343— Existing Contours

SEED MIXTURE	BOTANICAL NAME	SIZE	CONDITION/REMARKS
COMMON NAME			
KANSAS PREMIUM FESCUE BLEND	Festuca arundinacea 'Kansas Premium'	8 lbs/2000F	Hydraseeded

REVISED: SEPTEMBER 2002 - Section R WSEL

MKEC ENGINEERING CONSULTANTS 411 N. WEBB ROAD WICHITA, KS. 67205 316-684-2600	ROCKY CREEK ADDITION LOMR APPLICATION	
	PROJECT NAME	
	GRADING PLAN	
	SHEET TITLE	
	DESIGN BY: KLA	DRAWN BY: DMU
DATE: JUNE 2002	JOB NO.: 01264	SHEET/OF: 1 / 1