
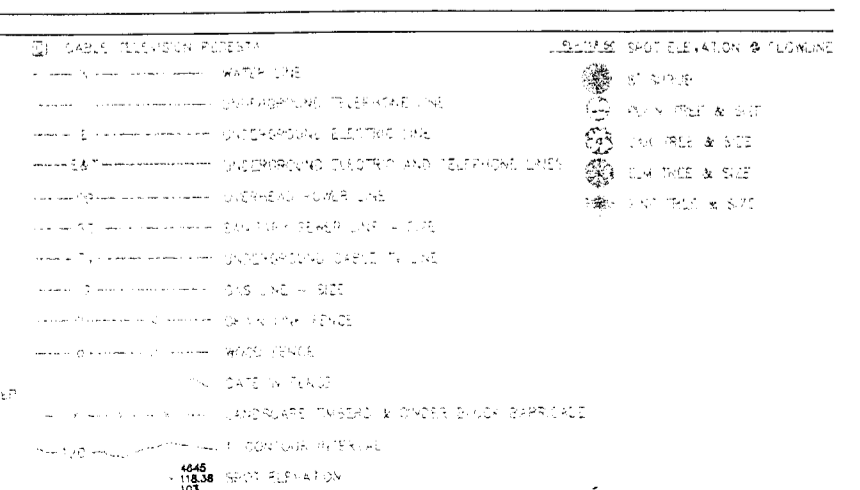
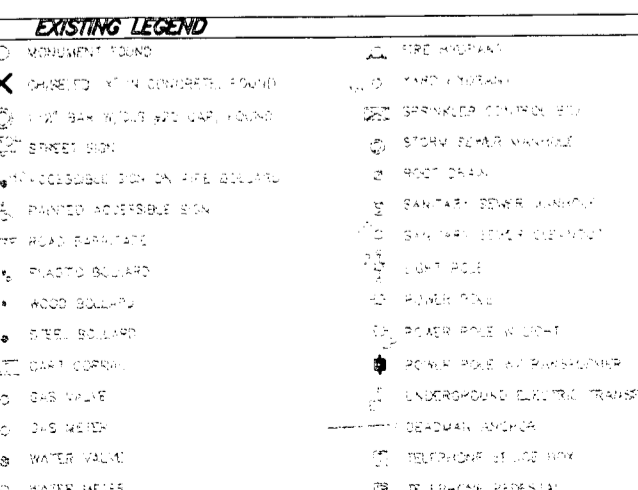
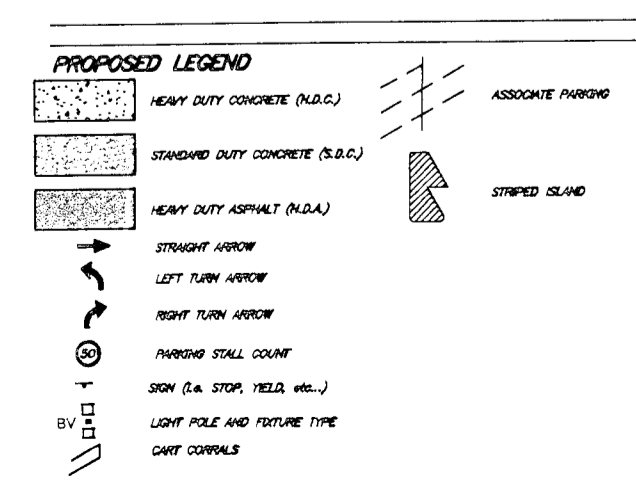


SCALE: 1"=100'

**CAUTION - NOTE TO CONTRACTOR**  
 THE CONTRACTOR IS SPECIFICALLY CAUTIONED THAT THE LOCATION OF EXISTING UTILITIES AS SHOWN ON THESE PLANS ARE BASED ON RECORDS OF THE VARIOUS UTILITY COMPANIES AND WHERE POSSIBLE MEASUREMENTS TAKEN IN THE FIELD. THE INFORMATION IS NOT TO BE RELIED ON AS EXACT OR COMPLETE. THE CONTRACTOR MUST CALL THE APPROPRIATE UTILITY COMPANY AT LEAST 48 HOURS BEFORE ANY DIGITATION TO REQUEST EXACT LOCATION OF UTILITIES. IT SHALL BE THE RESPONSIBILITY OF THE CONTRACTOR TO RELOCATE/ADJUST ALL EXISTING UTILITIES WHICH CONFLICT WITH THE PROPOSED IMPROVEMENTS SHOWN ON THE PLANS.

**NOTE TO CONTRACTOR**  
 CALL KANSAS ONE  
 1-800-522-6543  
 This number is to be used for information on the location of all underground utilities. Contact this number prior to any excavation.

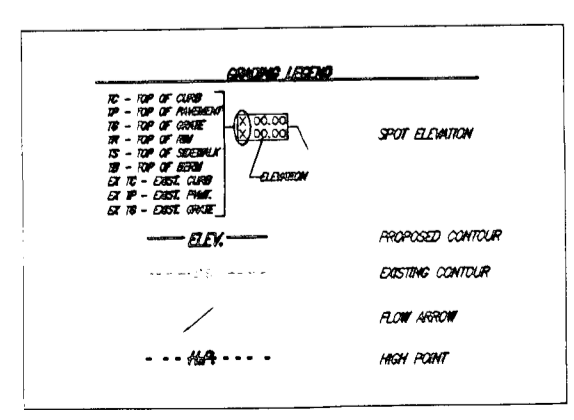

**GRADING PLAN**  
**WAL-MART EXPANSION #1221-02**  
**KELLOGG DR. & JULIA ST.**  
**WICHITA, KANSAS**  
**SPEAR & MCALEB CO., P.C.**  
 815 West Main - Dikshona City, OK 73106  
 PH: 405-232-7715 Fax: 405-232-7809  
 CERTIFICATE OF AUTHORIZATION NO. E-338 EXP. DATE 2002

**SMC**  
 NOT VALID FOR CONSTRUCTION UNLESS SHOWN IN THE BOOK

DATE: 12/12/02	SCALE: 1"=100'	SHEET NO. C-8
DRAWN BY: JST	PROJECT NO: 3815	ENGINEER: TERENCE L. HAYNES, P.E. 14583