
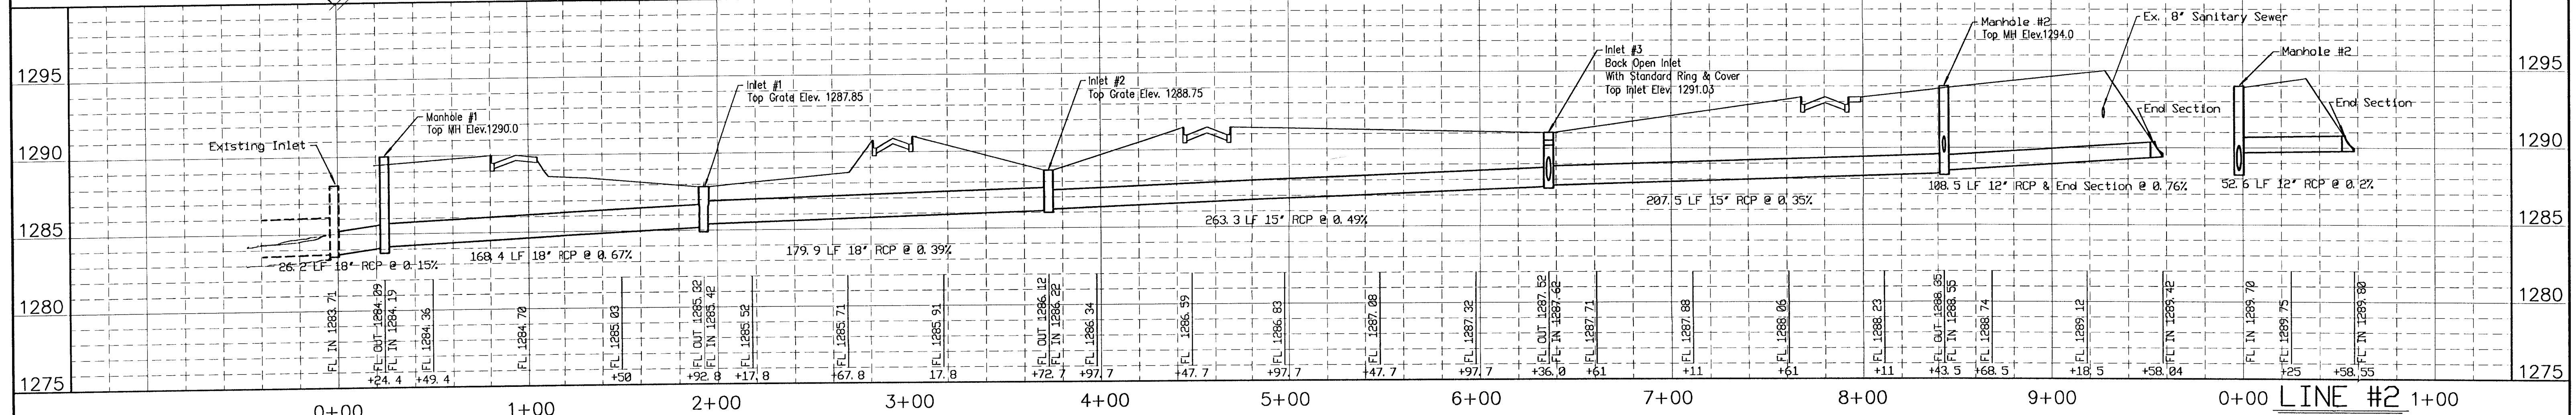
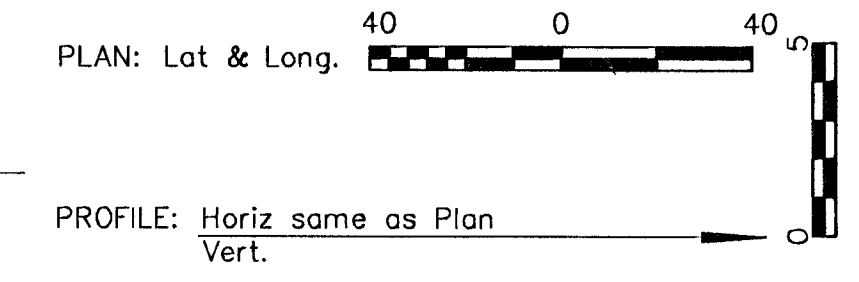
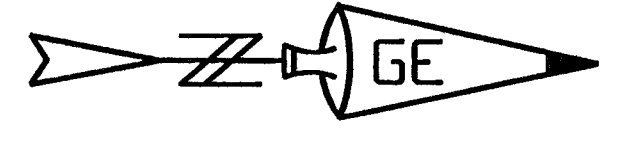


Project Number	Sheet Number	Total Sheets
6234	1	2

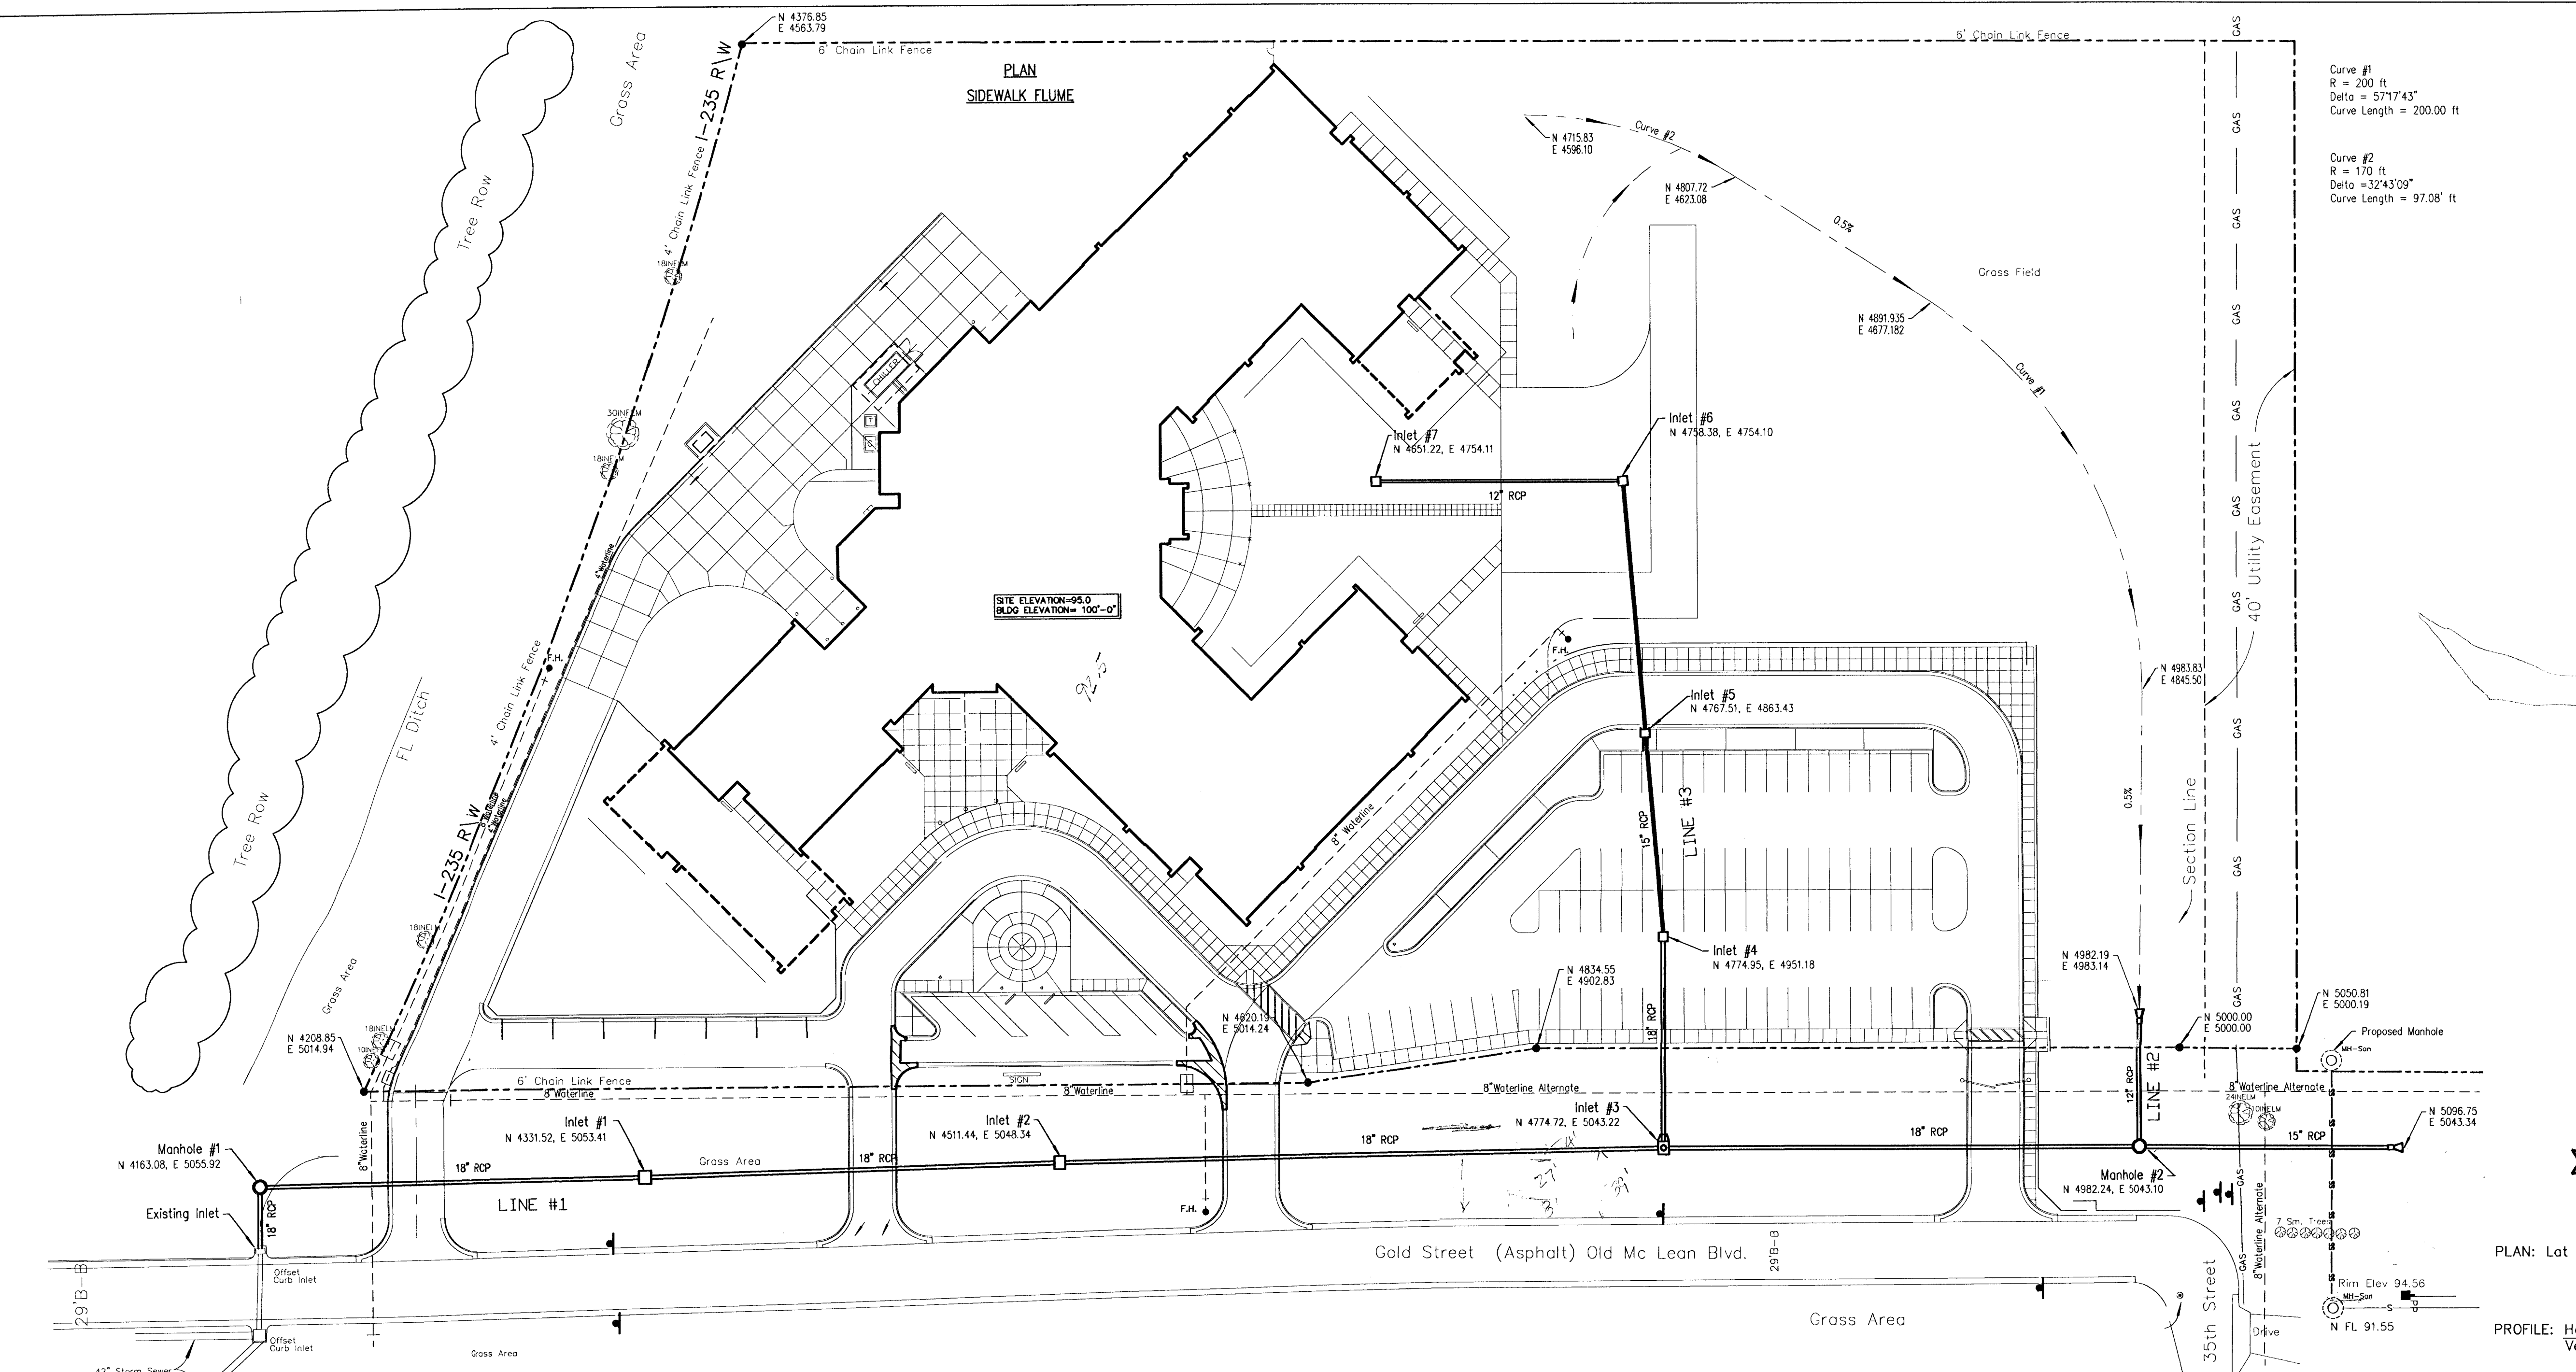

Box 629		GOEDECKE ENGINEERING CO.		321-3773
		205 S. Main El Dorado, Kansas 67042		
SCALE: AS NOTED	PROJECT NO. 6234		DRAWN BY: RMH	
DATE: 04/29/02			REVISED BY: GED	
ENTERPRISE SCHOOL STORM SEWER				
PLAN AND PROFILE				FILE: MS-6234 Pview C