
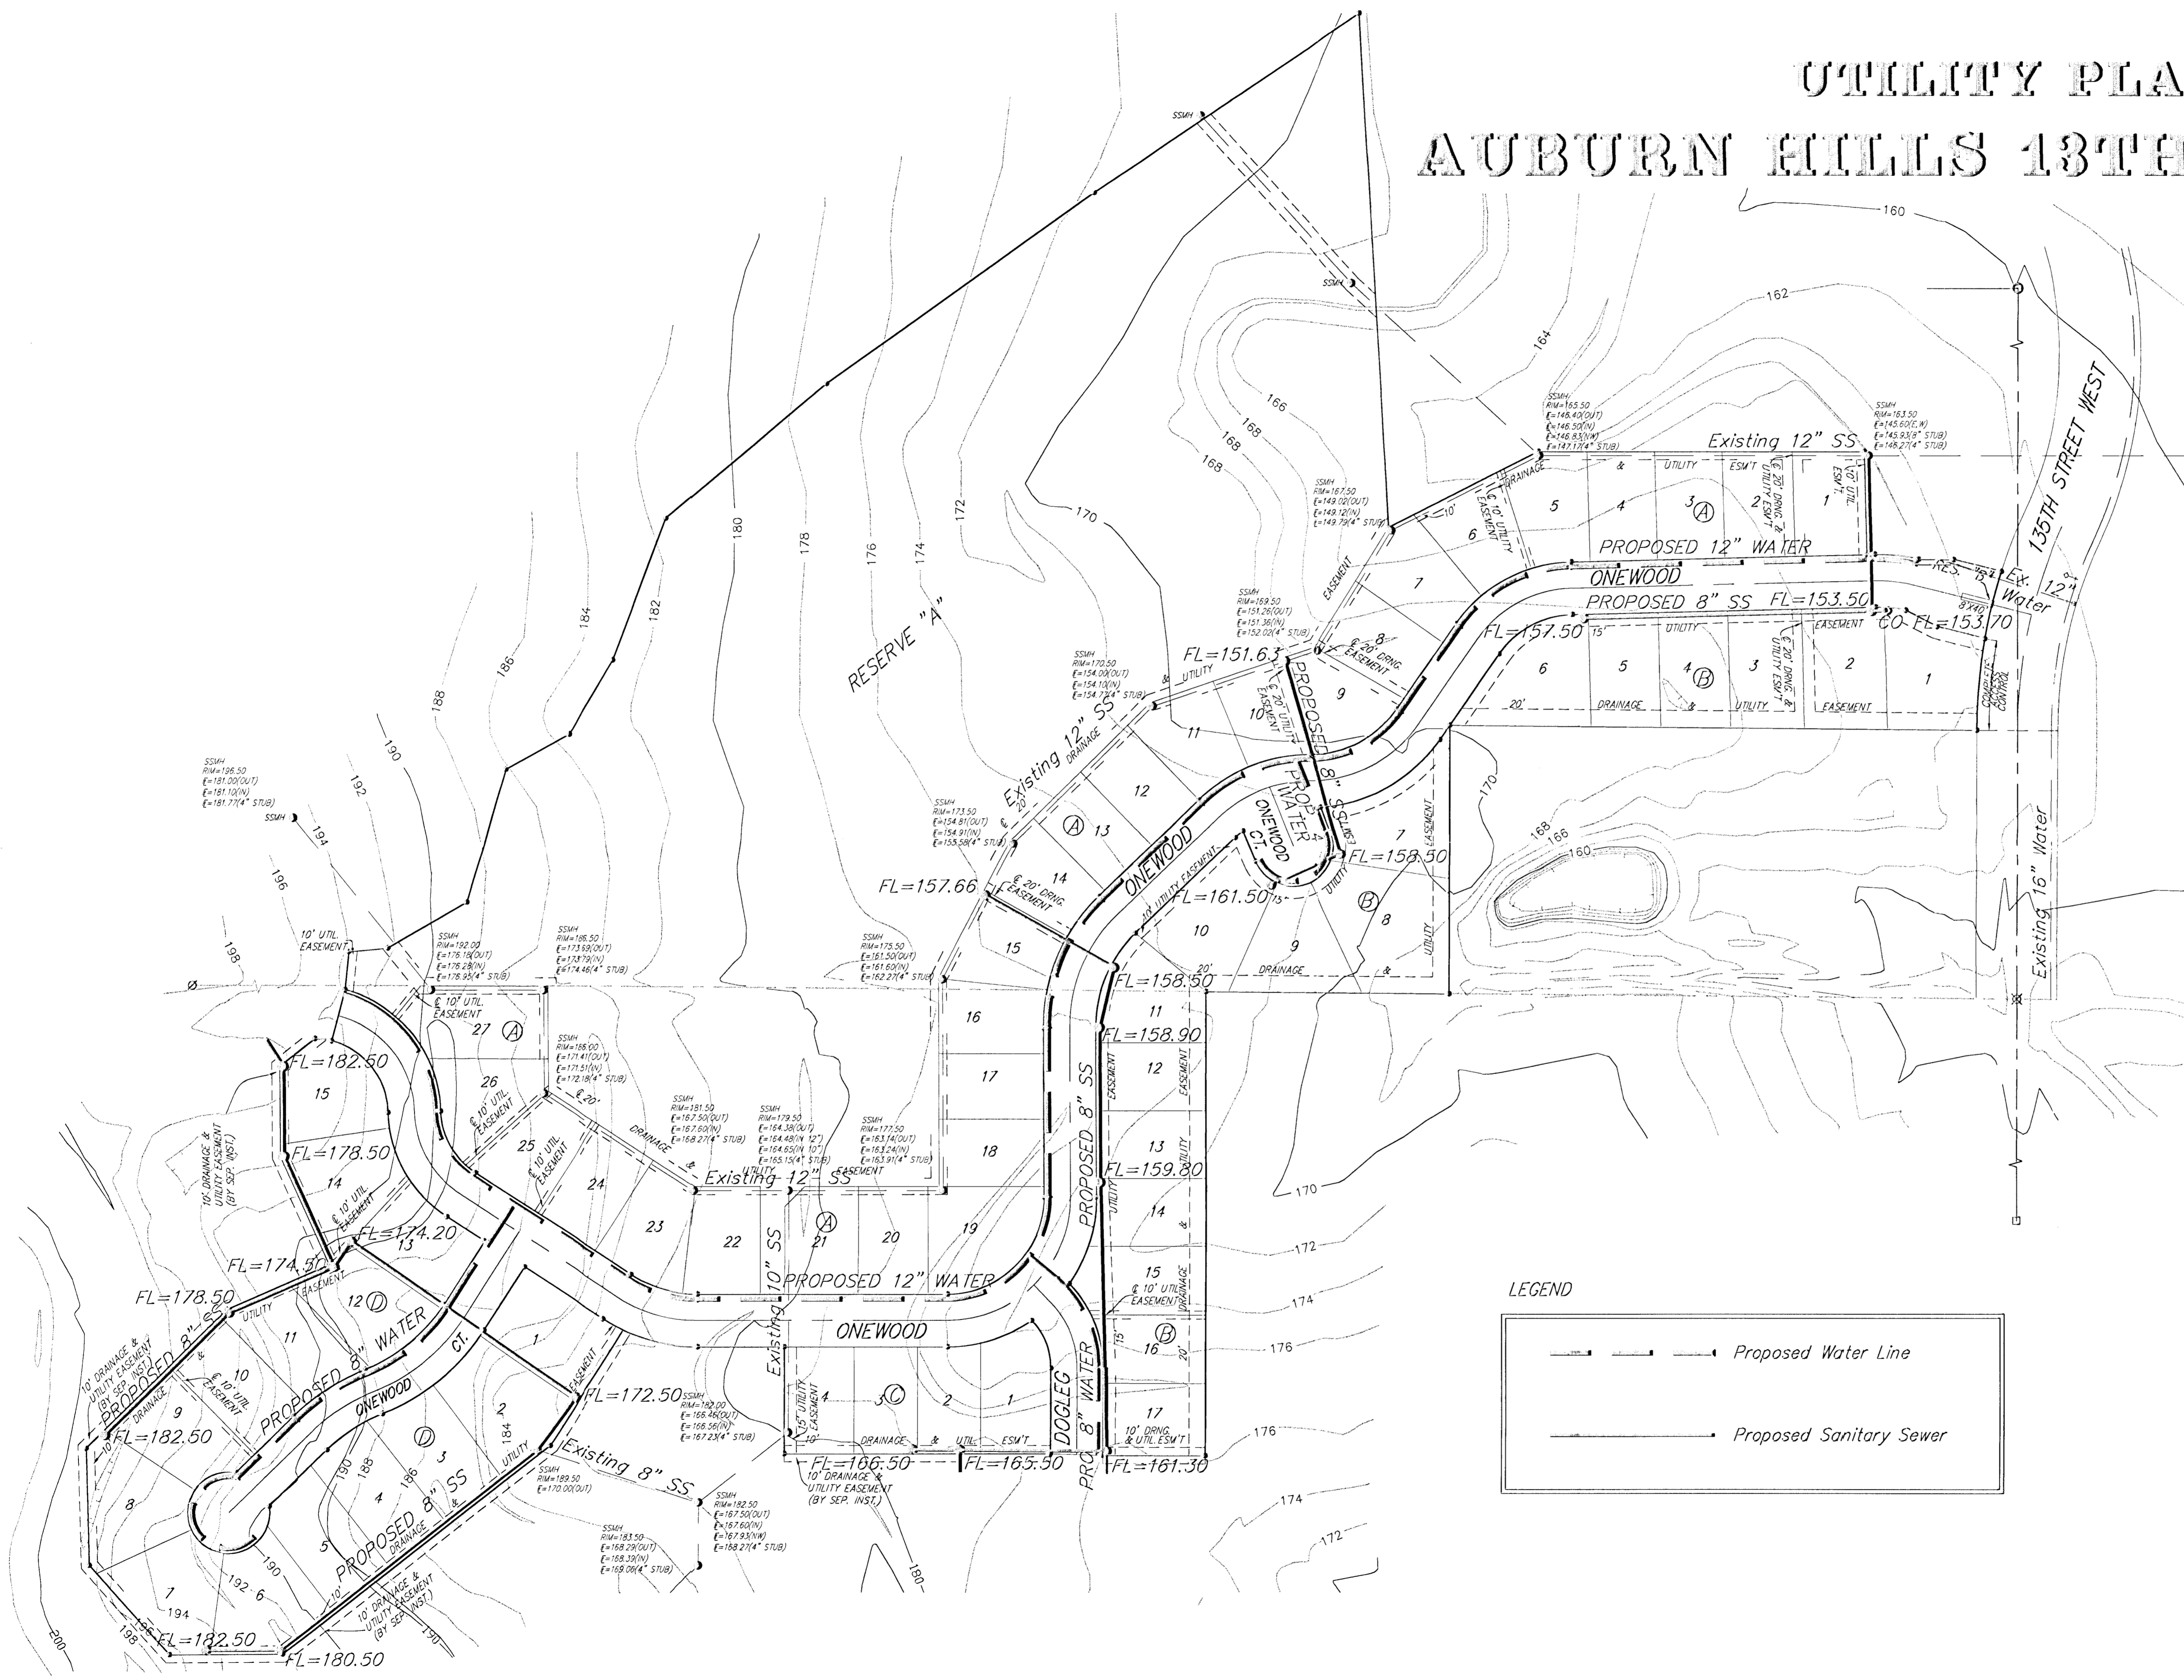


UTILITY PLAN AUBURN HILLS 13TH ADDITION

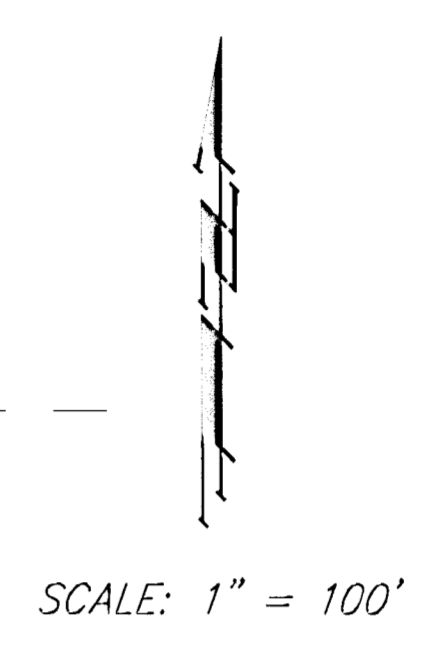

LEGEND

- Proposed Water Line
- Proposed Sanitary Sewer

**AUBURN HILLS 13TH ADDITION
UTILITY PLAN**
WICHITA, KANSAS

BAUGHMAN COMPANY P.A.
ENGINEERING, SURVEYING, & PLANNING
316-262-7271 • 315 ELLIS • WICHITA, KANSAS 67211

DESIGN BP		DRAWN TMG		APPROVED		DATE 03-00		SCALE 1"=100'		PROJECT NUMBER		SHEET 1 OF 1	
--------------	--	--------------	--	----------	--	---------------	--	------------------	--	----------------	--	-----------------	--

99-107-P289
1/20/10