


TARA CREEK ADDITION WICHITA, KANSAS Phase 1 Four Corner Lot Grading Plan

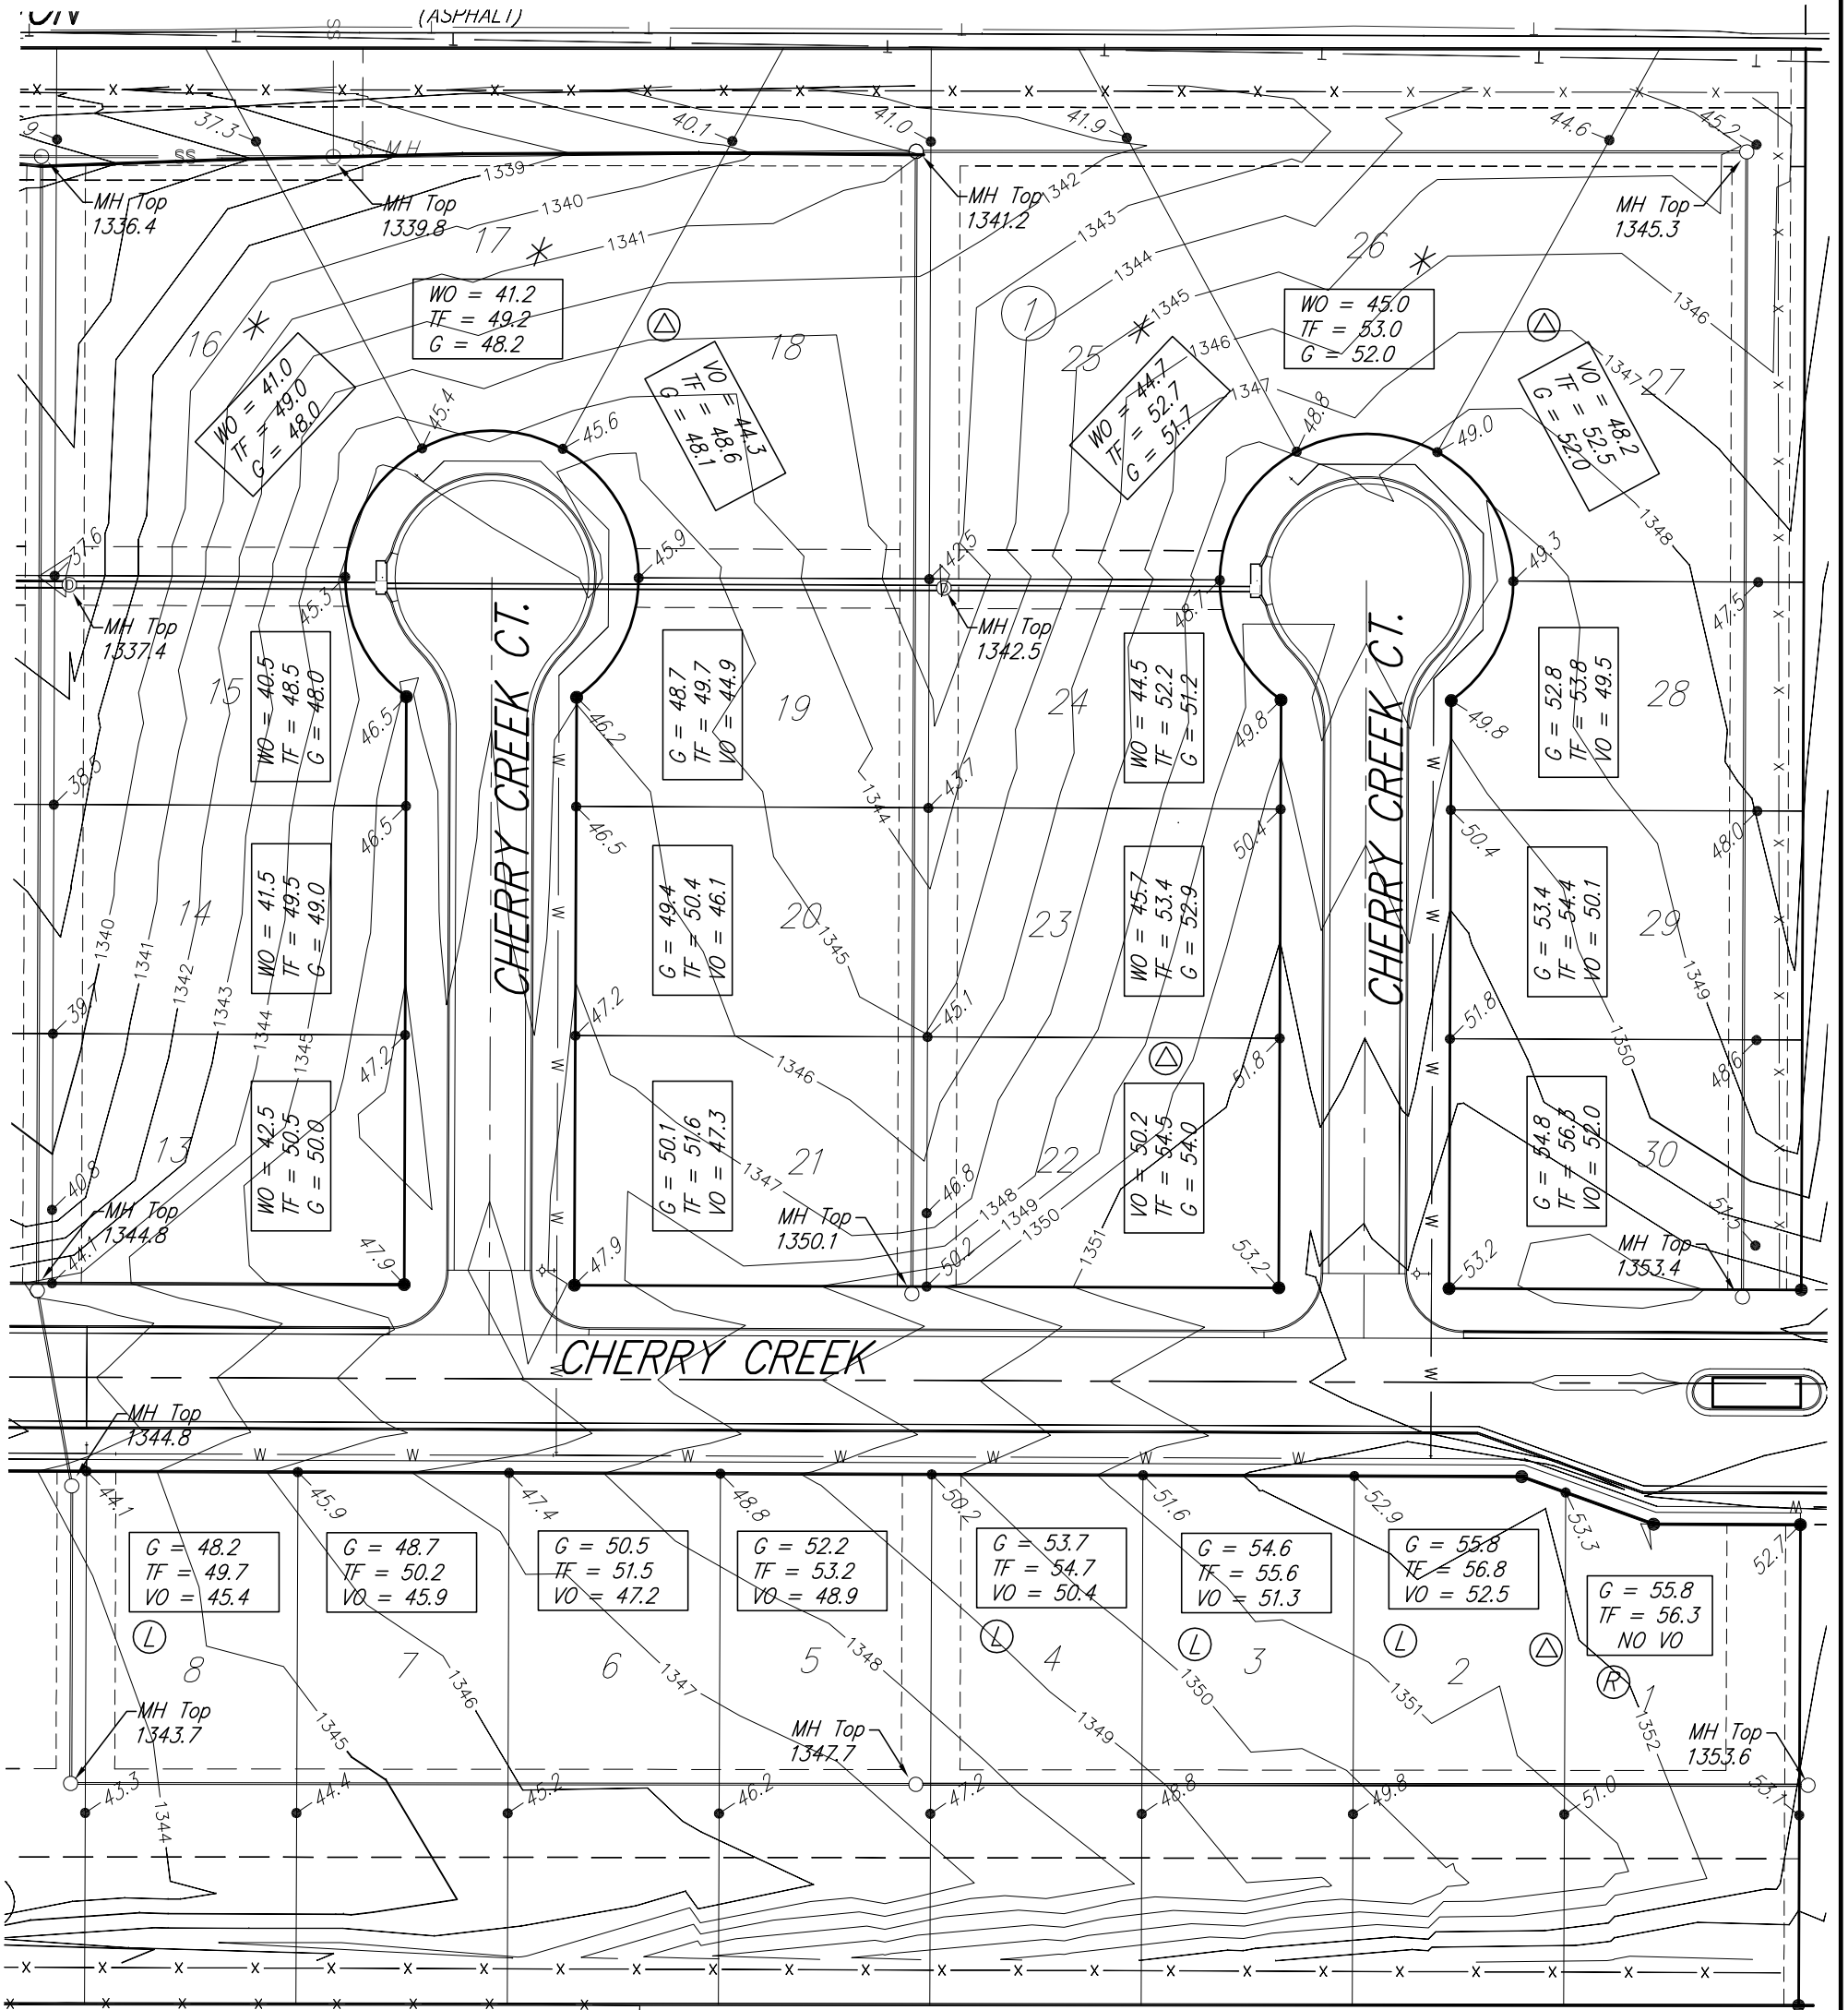

⊕ Special grading may be required between homes in these areas.

Ⓛ Garage (L)eft or (R)ight

* Deeper footings may be required on these lots to reach undisturbed soil.



BENCH MARK

SRB BRASS DISC 55.45' E. & 5.13' S. OF THE N.W. COR., SW 1/4, SEC. 35, T27S, R2E.
ELEV. = 1348.35 (NGVD) = 160.95 (CITY DATUM)

Scale
1" = 60'



Ruggles & Bohm, P.A.

Engineering, Surveying, Land Planning

924 North Main
Wichita, Kansas 67203
www.rbkansas.com

(316) 264-8008
(316) 264-4621 fax
E-mail: info@rbkansas.com

May 6, 2008