

# DRAINAGE PLAN **ANGEL ACRES 2ND ADDITION** TO WICHITA, SEDGWICK COUNTY, KANSAS


- LEGEND**
- ③A BASIN IDENTIFIER
  - MINOR BASIN BOUNDARY
  - MAJOR BASIN BOUNDARY
  - ◻ MAJOR STORM WATER OVERFLOW (Q100)
  - MINOR STORM WATER FLOW (Q10)
  - STORM SEWER AND INLET
  - STORM SEWER AND MANHOLE
  - ①-1 STORM SEWER STRUCTURE NODE

- BENCHMARK**
- BM-1 C.O.W. Disc 74' N. and 44' E. of the center intersection of Seneca and 47th St.  
Elevation=187.43
  - BM-2 Railroad Spike in W. face of Power Pole 30± E. of E. of Seneca, 170± N. of Sunrise.  
Elevation=184.79
  - BM-3 Railroad Spike in N. face of Light Pole on S.E. Cor. of Sunrise and Osage.  
Elevation=185.32
  - BM-4 Railroad Spike in S. face of Light Pole on S.E. Cor. of Sunrise and Sycamore Ave.  
Elevation=186.16
  - BM-5 Railroad Spike in E. face of Light Pole on N.W. Cor. of Sunrise and Gold.  
Elevation=187.44

SCALE: 1"=100'  
 Add 100 to Elevations shown for City of Wichita Datum  
 Add 12.874 to Elevations shown for N.G.V.D.

**Minimum Openings**  
 Lots 1-5, Block 5 = 85.4  
 Lot 1 & 2, Block = 85.4  
 Lots 1 & 2, Block 4 = 85.6  
 Lots 3-6, Block 4 = 86.2  
 Lots 7-9, Block 4 = 86.6  
 Lots 1-5, Block 3 = 87.5  
 Lots 6-9, Block 3 = 88.0

## PROPOSED GRADING SECTION A-A

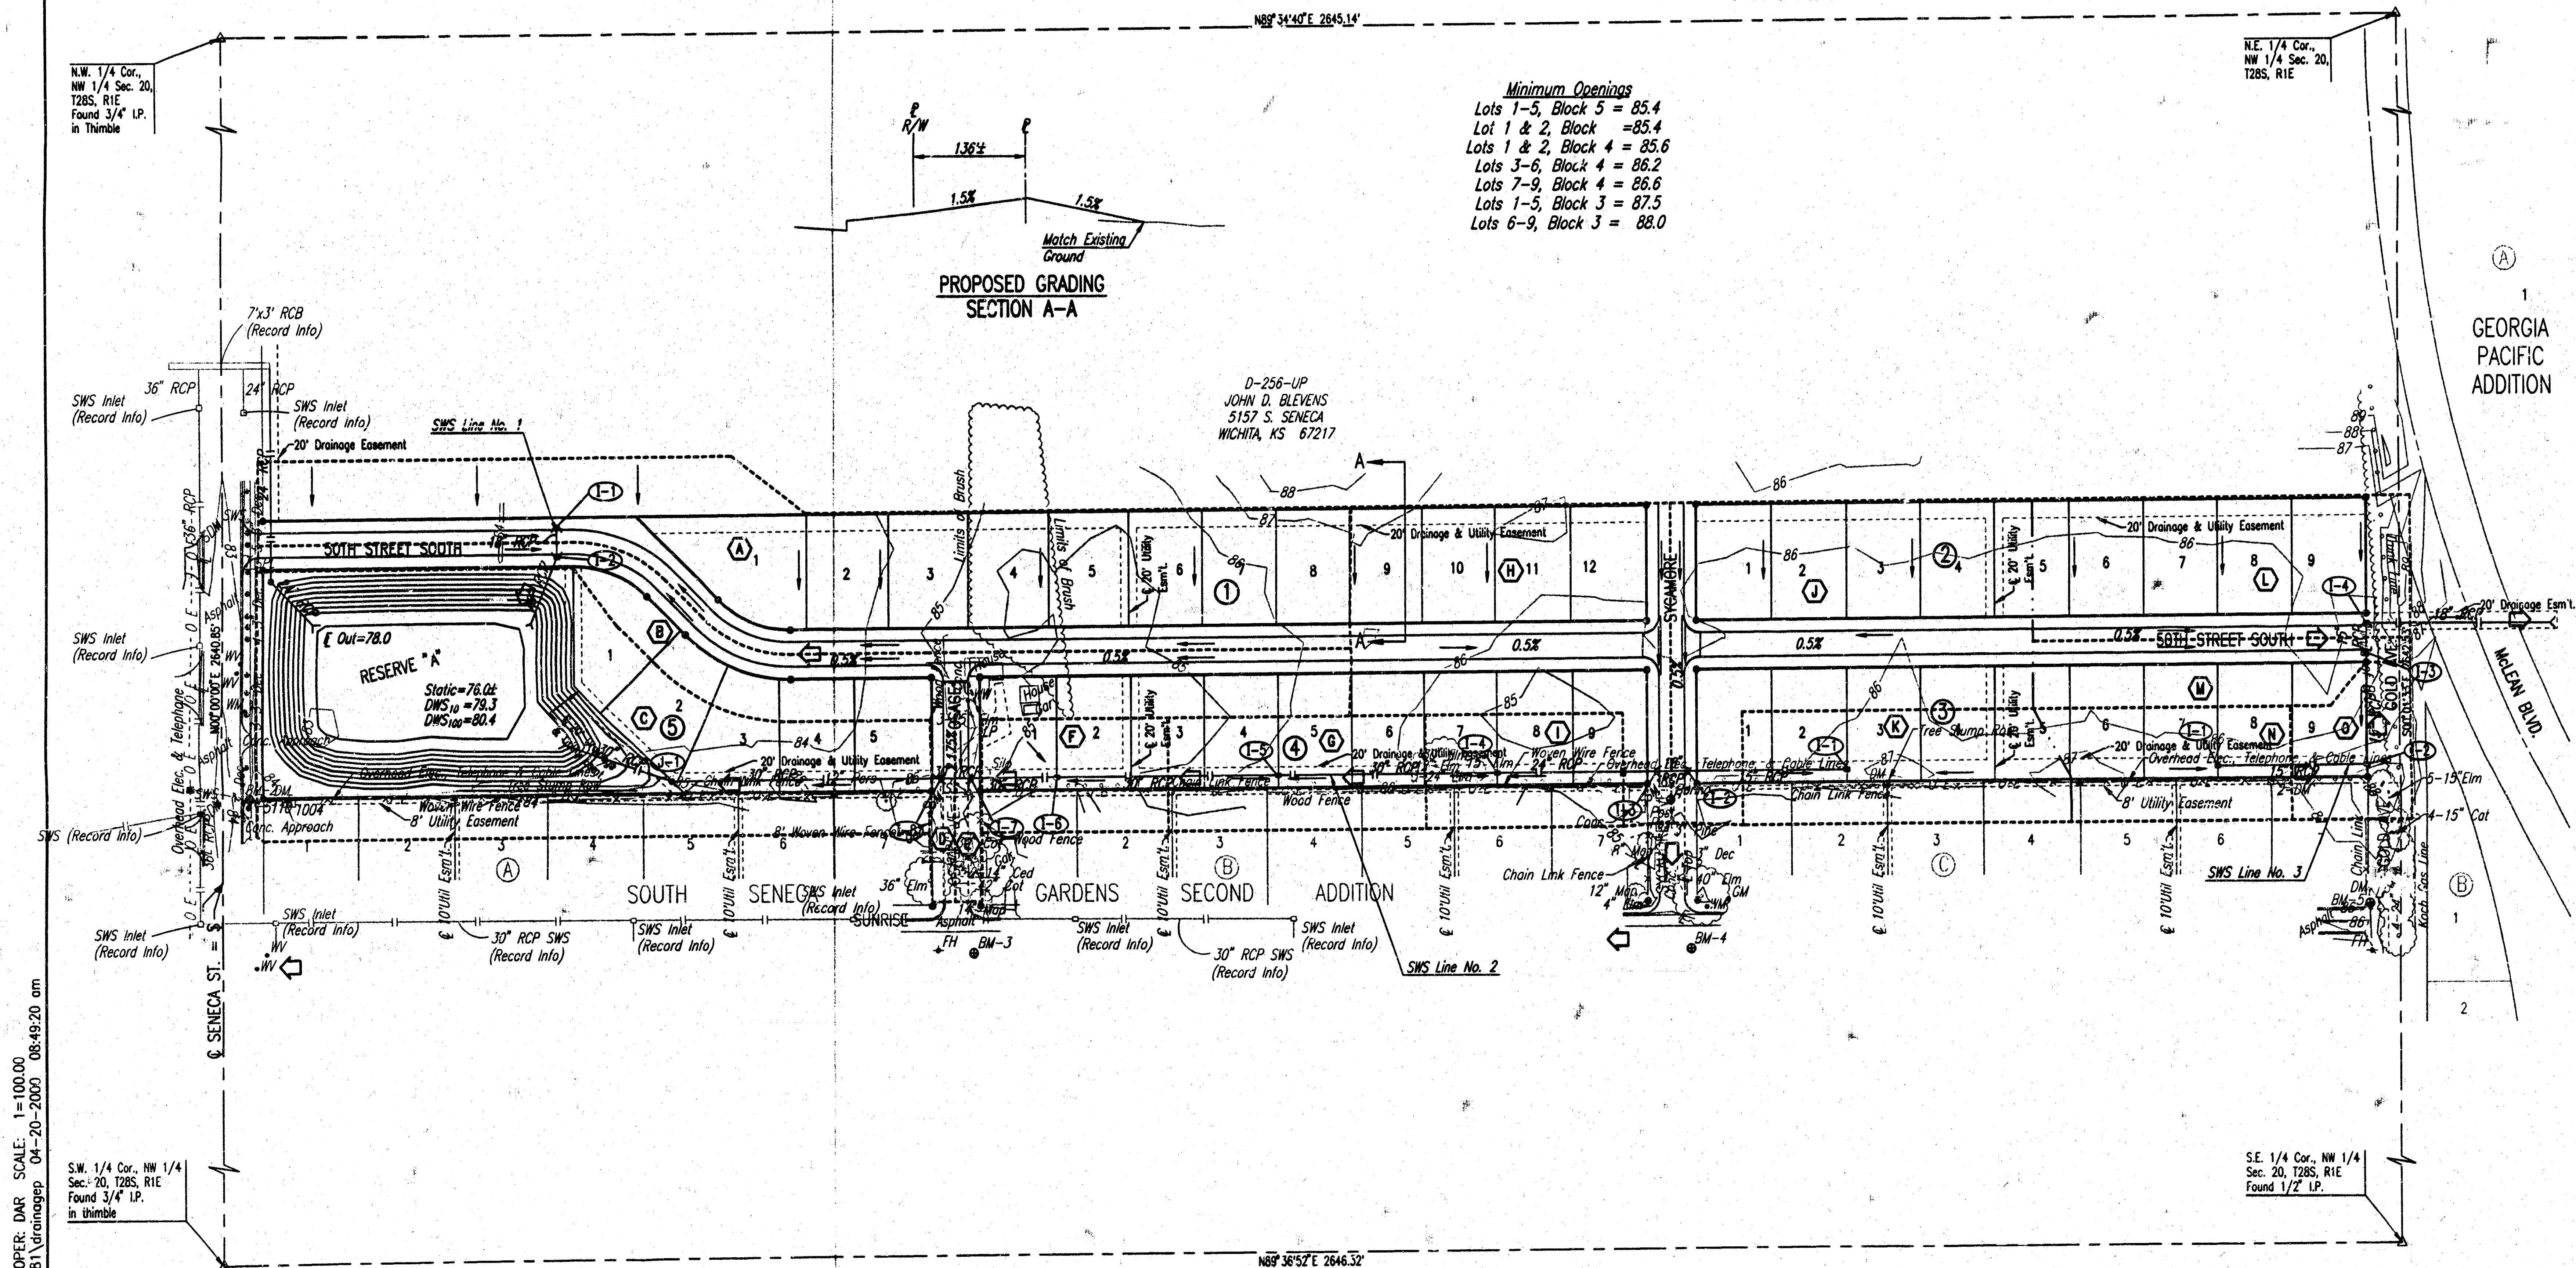

DSNR: KIR OPER: DAR SCALE: 1"=100.00  
 04/20/2000 00081 drainage 04-20-2000 08:49:20 am

1  
 GEORGIA  
 PACIFIC  
 ADDITION

S.E. 1/4 Cor. NW 1/4  
 Sec. 20, T28S, R1E  
 Found 1/2" LP.  
 in thimble