

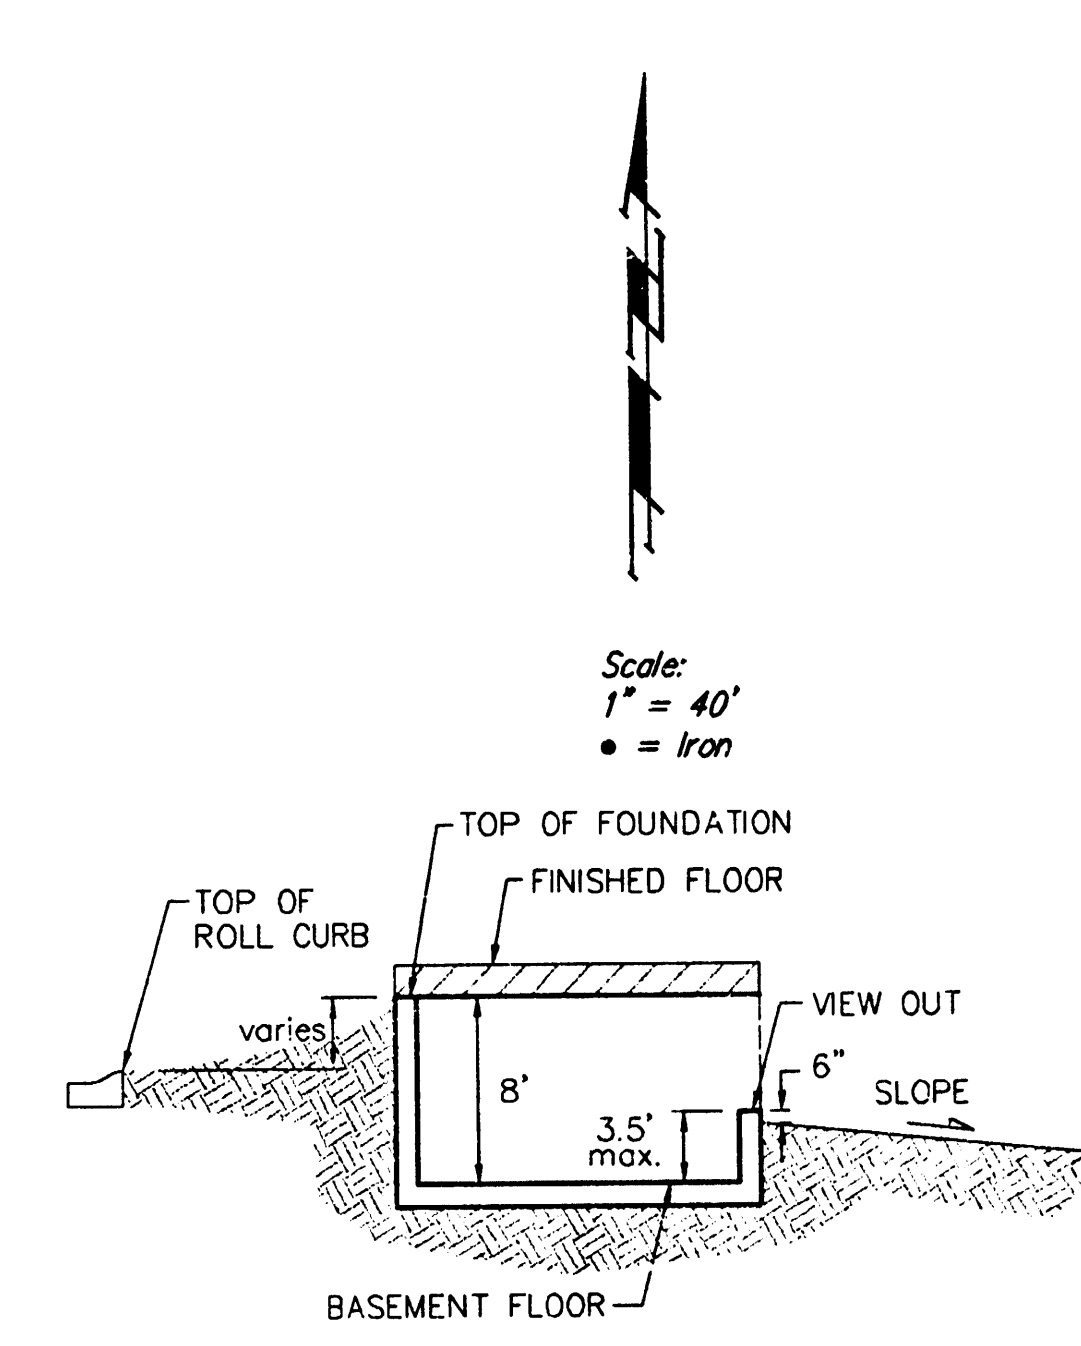


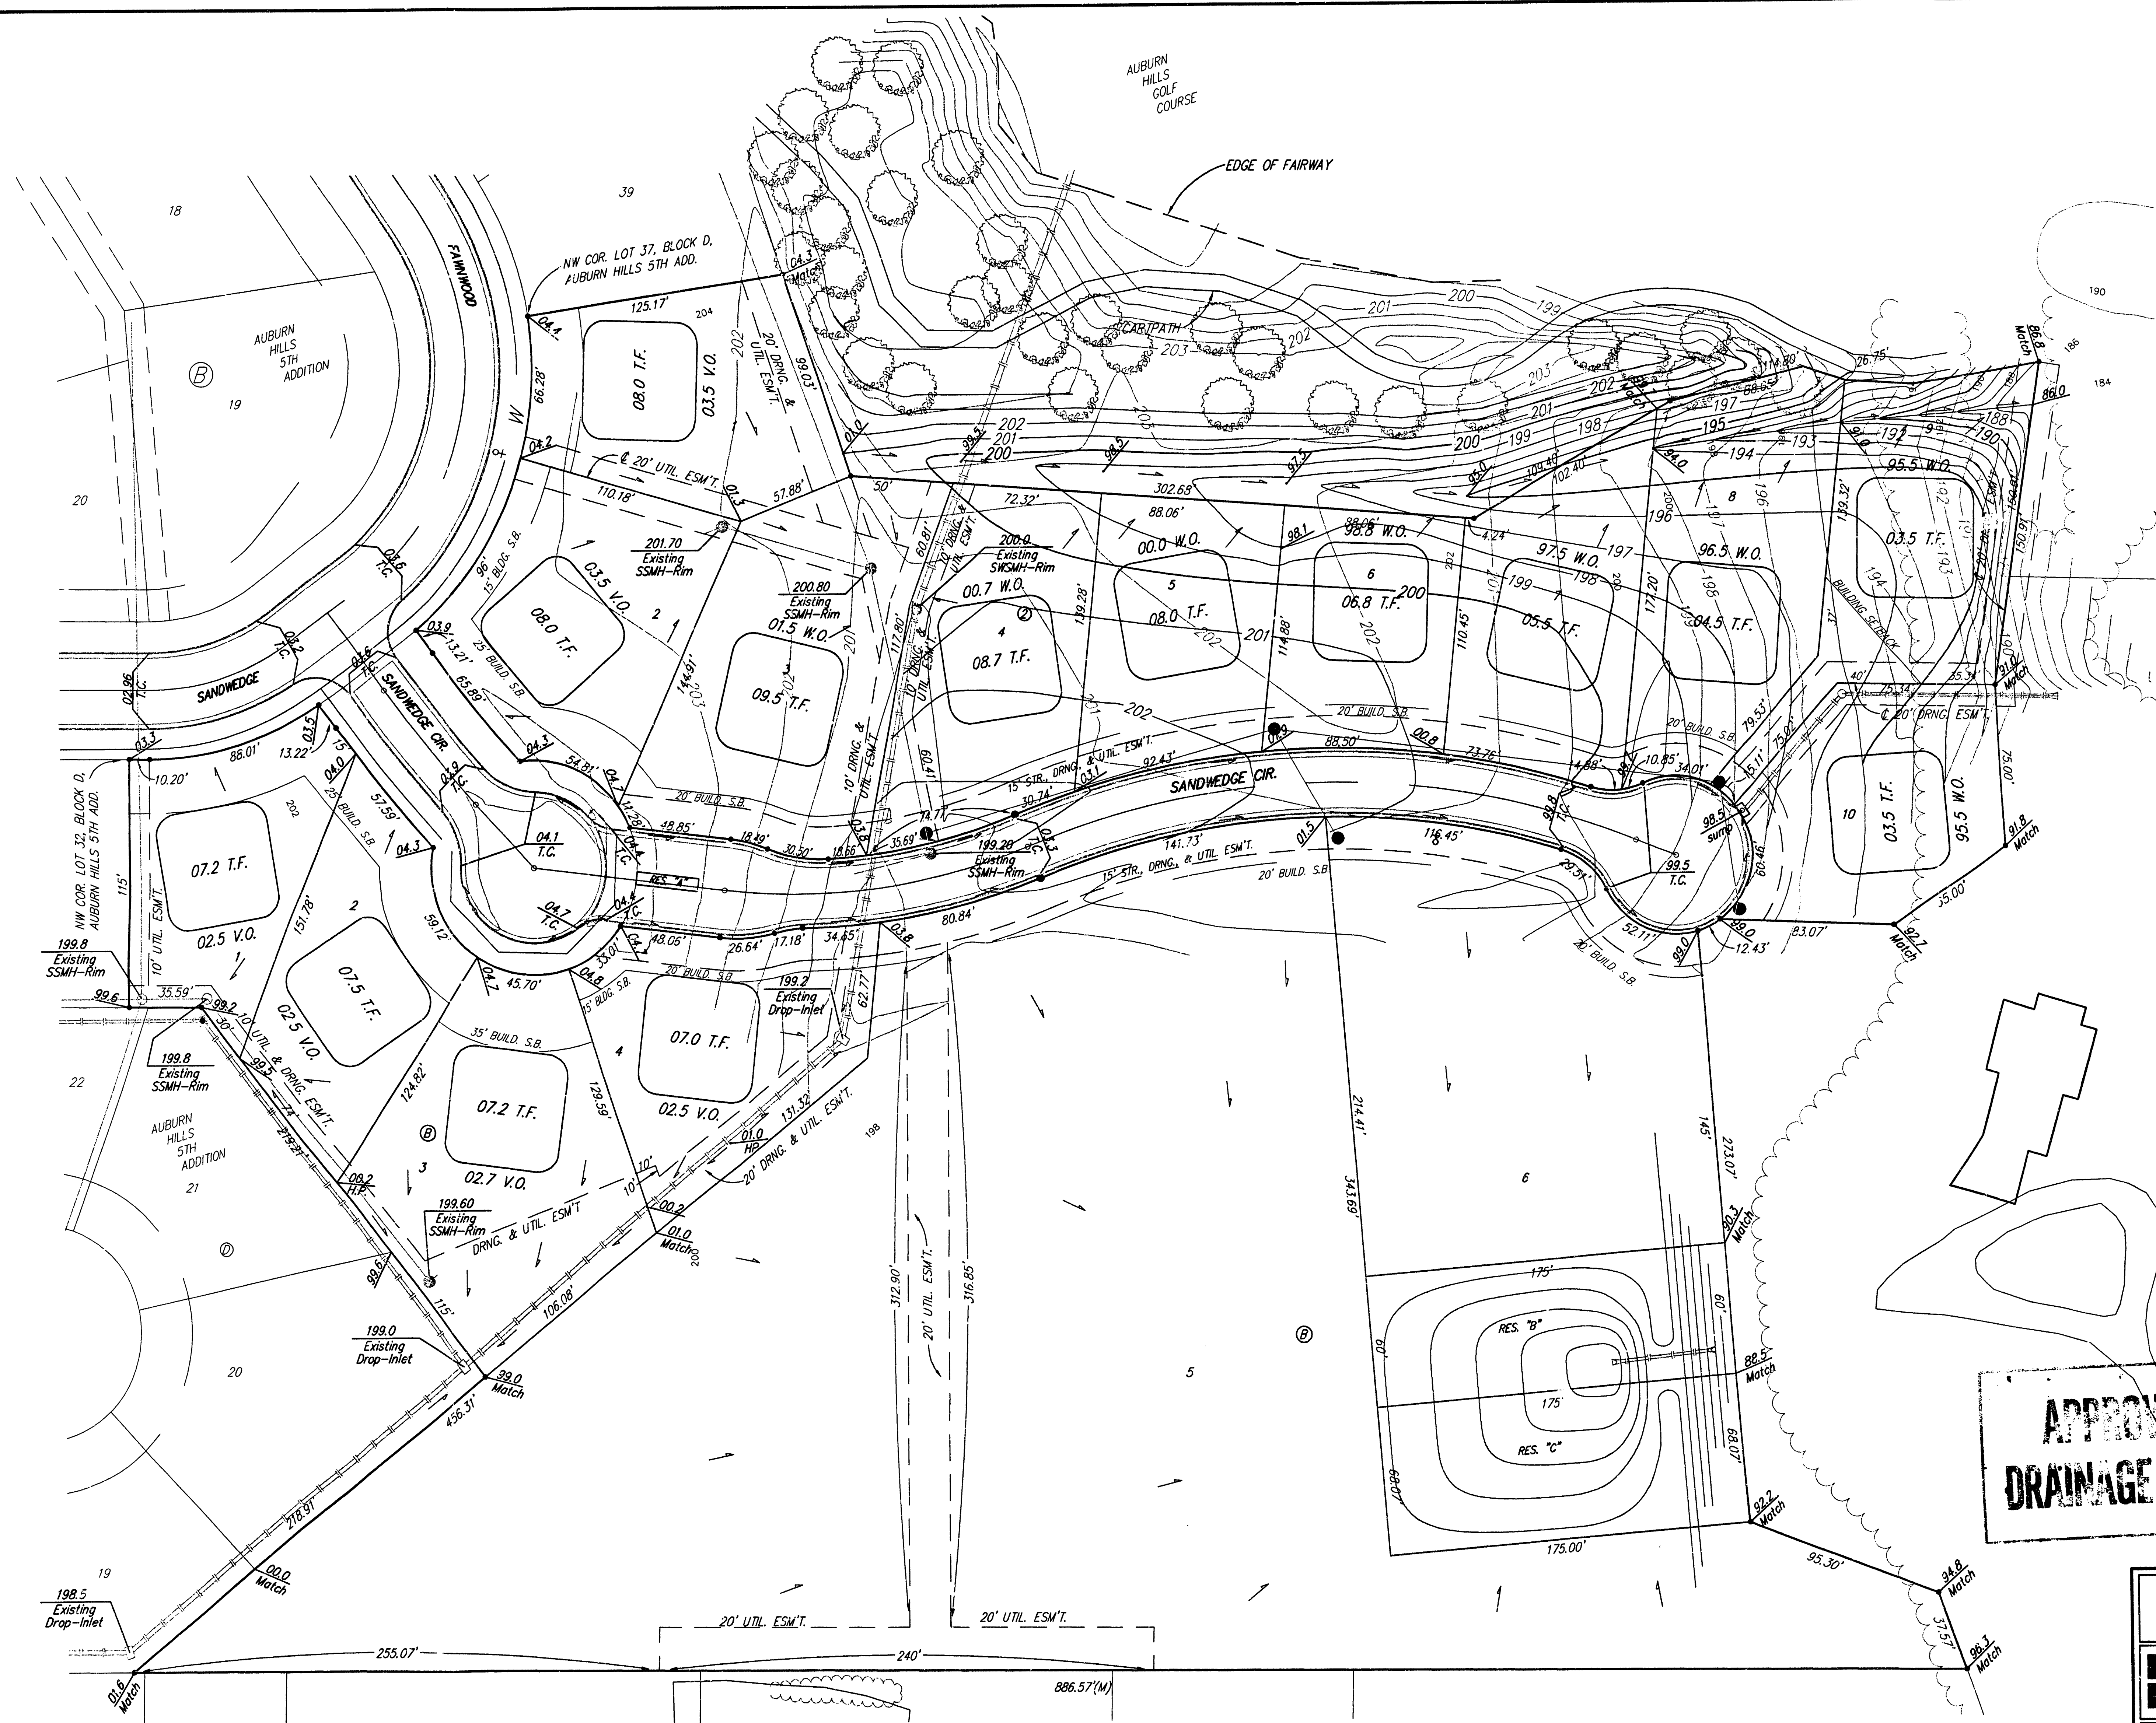

TYPICAL VIEW OUT
NO SCALE

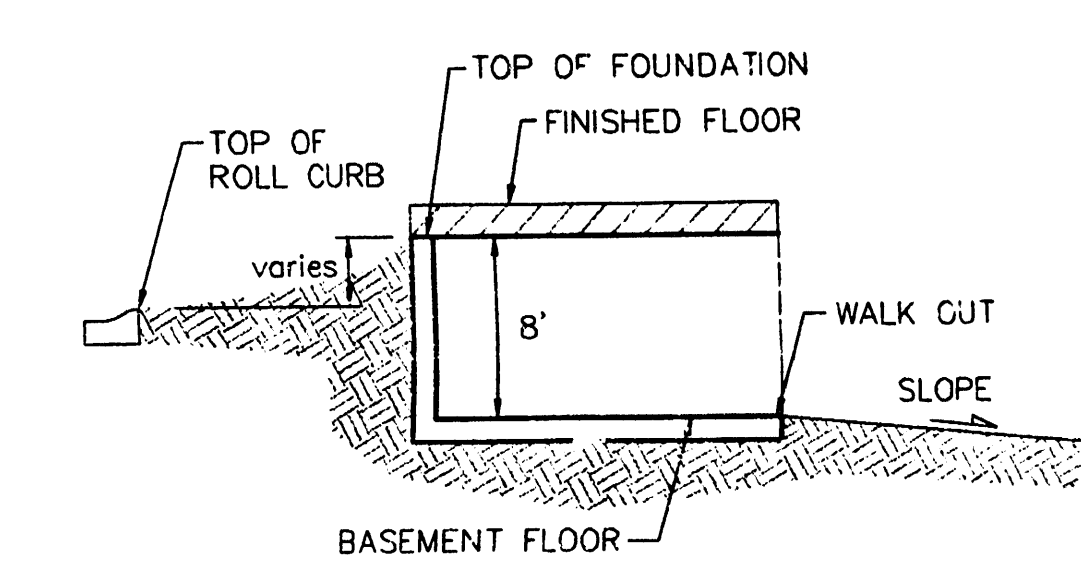

TYPICAL WALK OUT
NO SCALE

BENCHMARKS:
 R.R. Spike in N. Side of Power Pole 493' N. & 780' E. of C. 151st. W. & 60' N. of Section Line on Kellogg. Elev. = 202.07 (City Datum)
 R.R. Spike in Power Pole 493' N. & 30' E. of Section Corner @ 151st. W. & Kellogg, adjacent to S.S. Lift Station. Elev. = 207.28 (City Datum)
 Top of 1" Iron 12" Deep, W1/4 Cor., Sec. 26, Twp. 27-S, R-2-W. Elev. = 209.13 (City Datum)
 "C" cut on Top of Curb Adjacent to Common Lot Line of Lots 16 & 17, Block B, Auburn Hills 5th Addition. Elev. = 202.65 (City Datum)

MINIMUM BUILDING PAD ELEVATIONS FOR LOWEST OPENING TO THE STRUCTURES		
LOT	BLOCK	ELEVATION CITY DATUM
1-10	A	195.50

APPROVED DRAINAGE PLAN

AUBURN HILLS 11TH ADDITION GRADING PLAN
 WICHITA, KANSAS

BAUGHMAN COMPANY P.A.
 ENGINEERING, SURVEYING, & PLANNING
 318-282-7271 • 315 ELLIS • WICHITA, KANSAS 67211

PROJECT NUMBER: _____ SHEET: **1**

DESIGN: NEW DRAWN: AEG APPROVED: _____ DATE: 02/16/01 SCALE: NOTED

1" RED OCF 15A/04 PLAT CALD MARKED