



FOUR-CORNER PLAN/MASTER DRAINAGE PLAN BALTHROP 4TH ADDITION TO WICHITA, SEDGWICK COUNTY, KANSAS

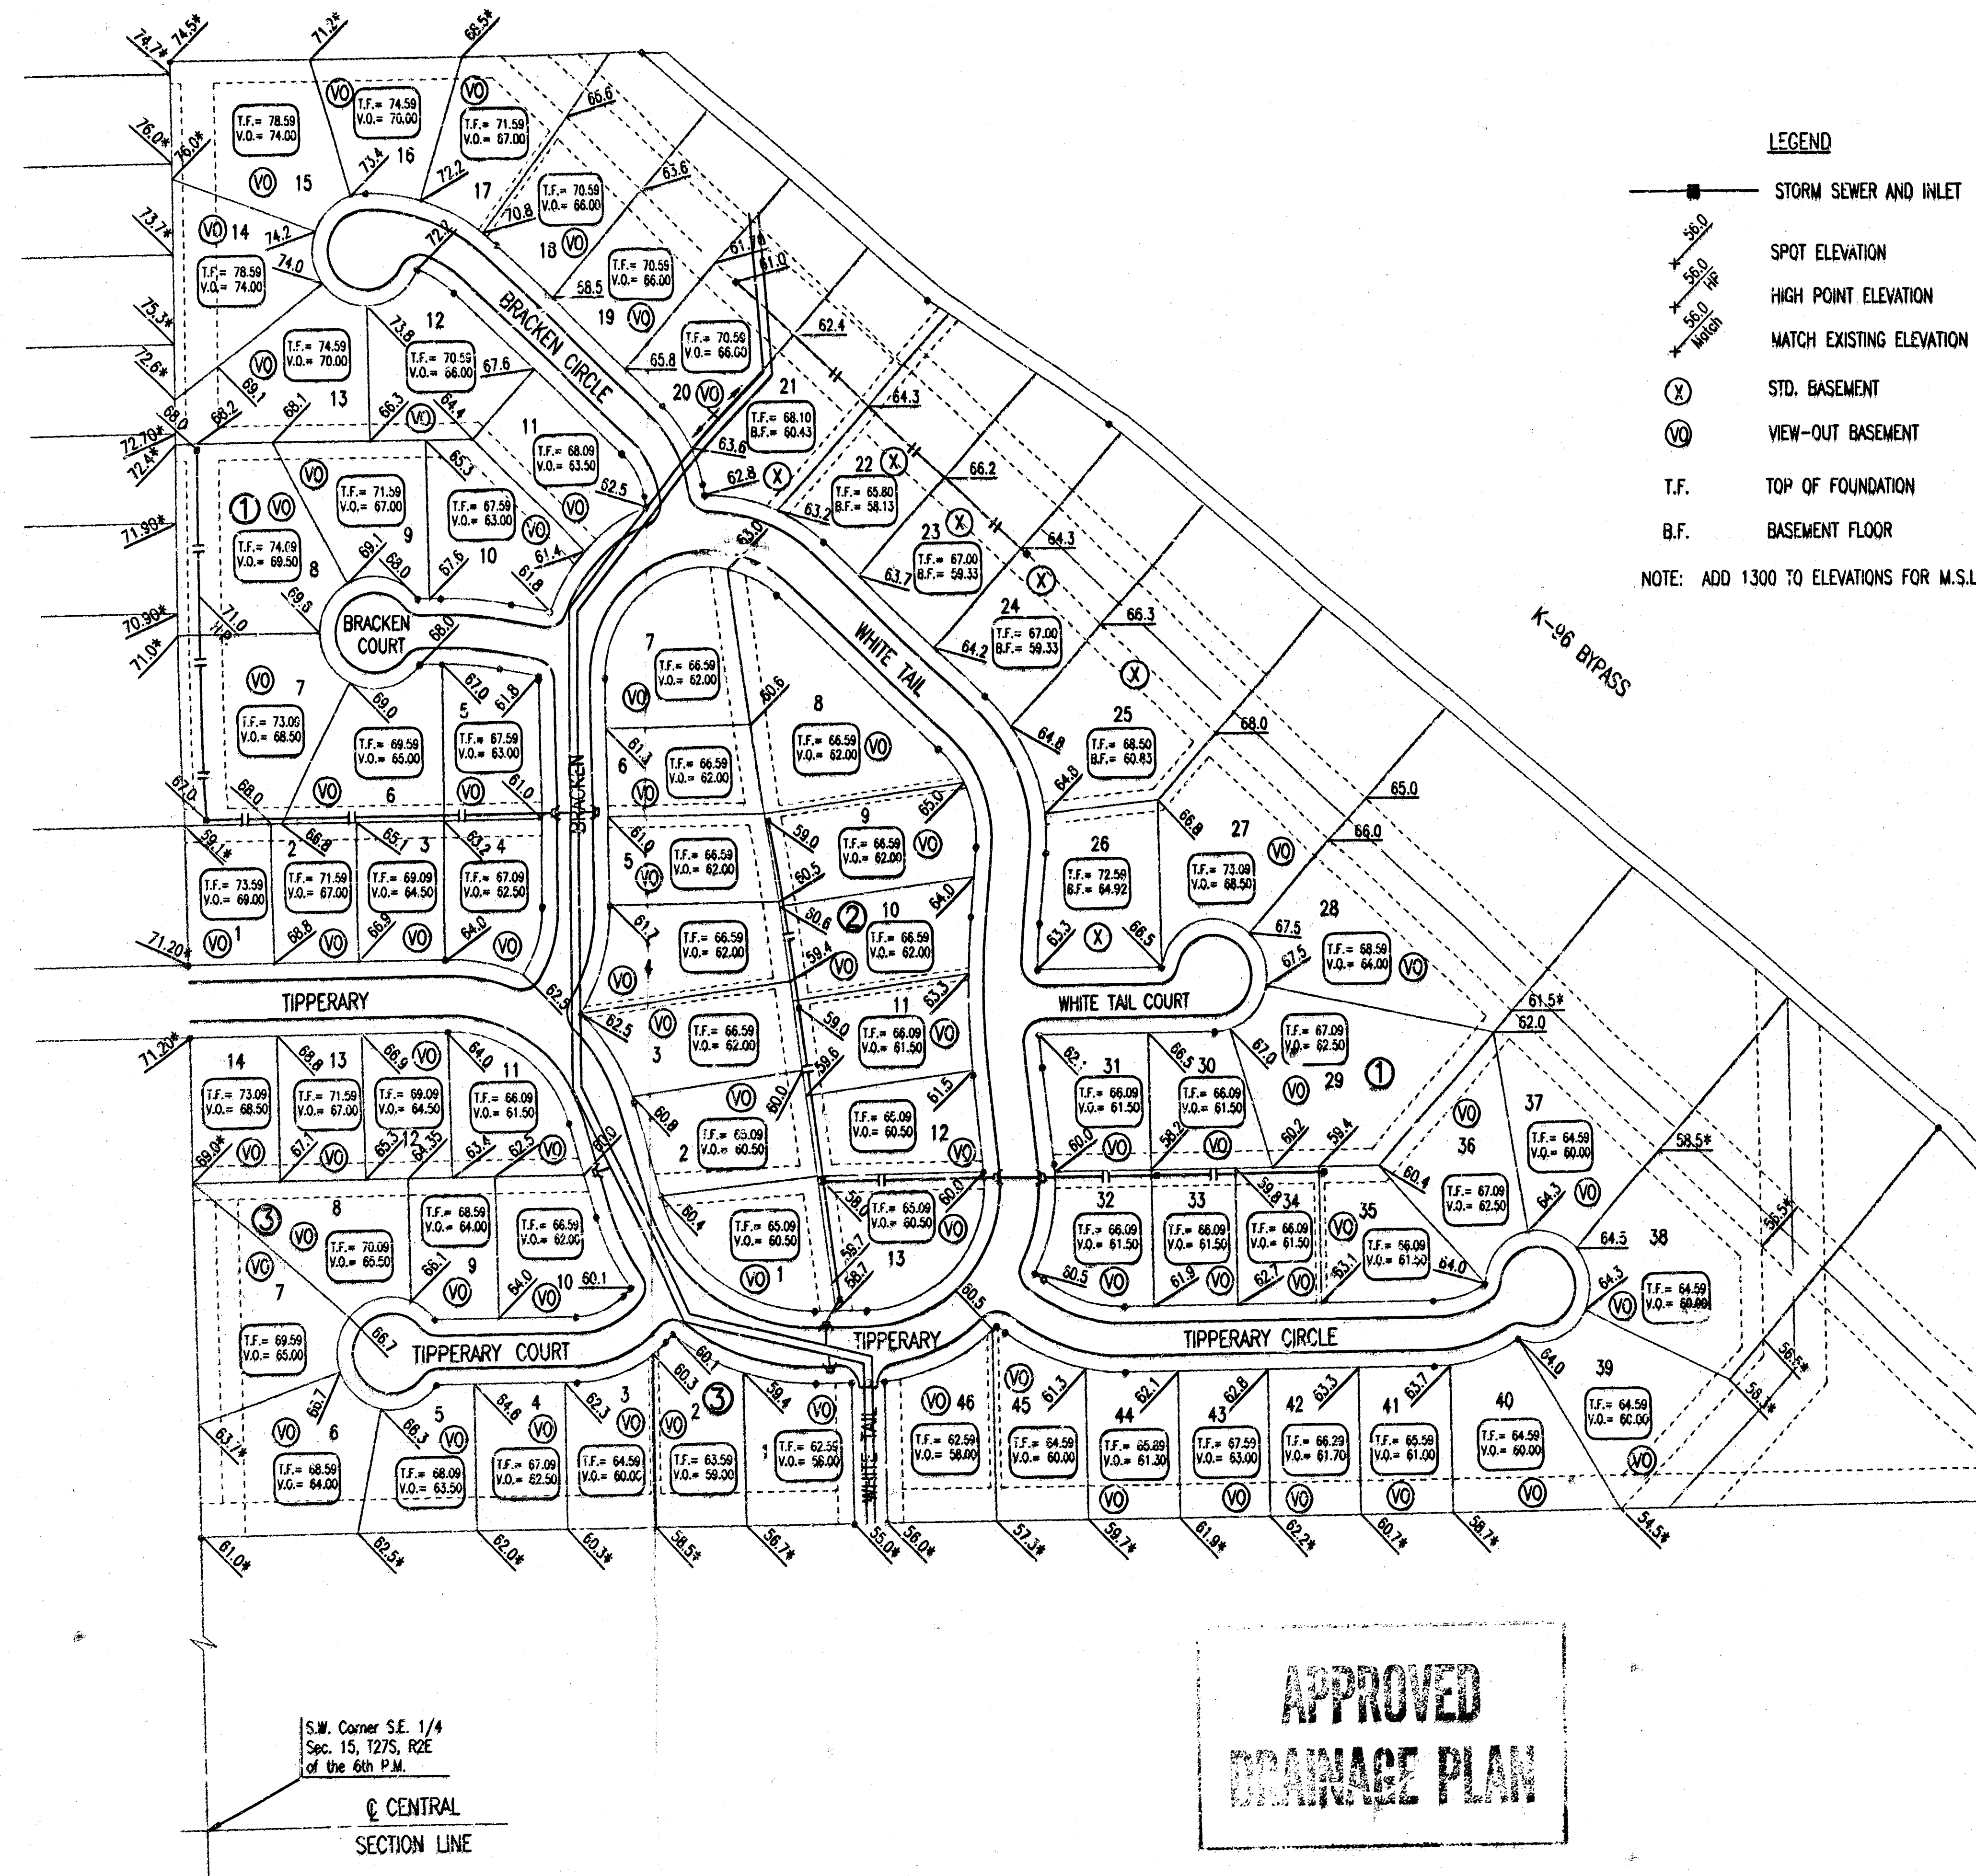

SCALE: 1"=100'

• = IRON SET UNLESS OTHERWISE NOTED

B.M. - CHISELED "C" IN CENTER CONCRETE HEADWALL TO R.C.B. 24.5' SOUTH AND 36.7' WEST OF THE INTERSECTION OF THE CENTERLINES OF CENTRAL AND GREENWICH. ELEV. = 1376.228 N.G.V.D.

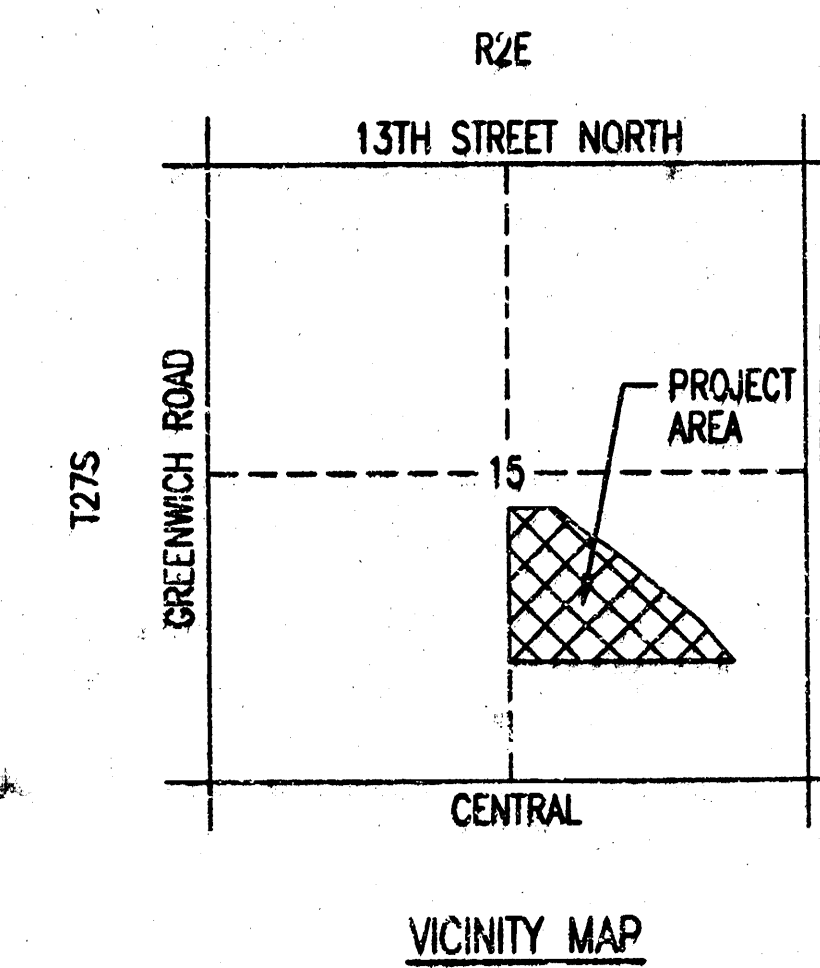

S.E. Corner, S.E. 1/4, Sec. 15, T27S, R2E of the 6th P.M.

§ CENTRAL SECTION LINE

BALTHROP 4TH