
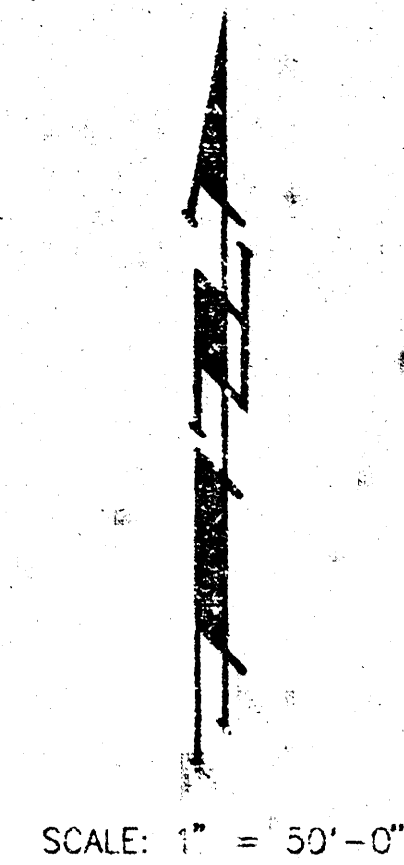



TYLER ROAD

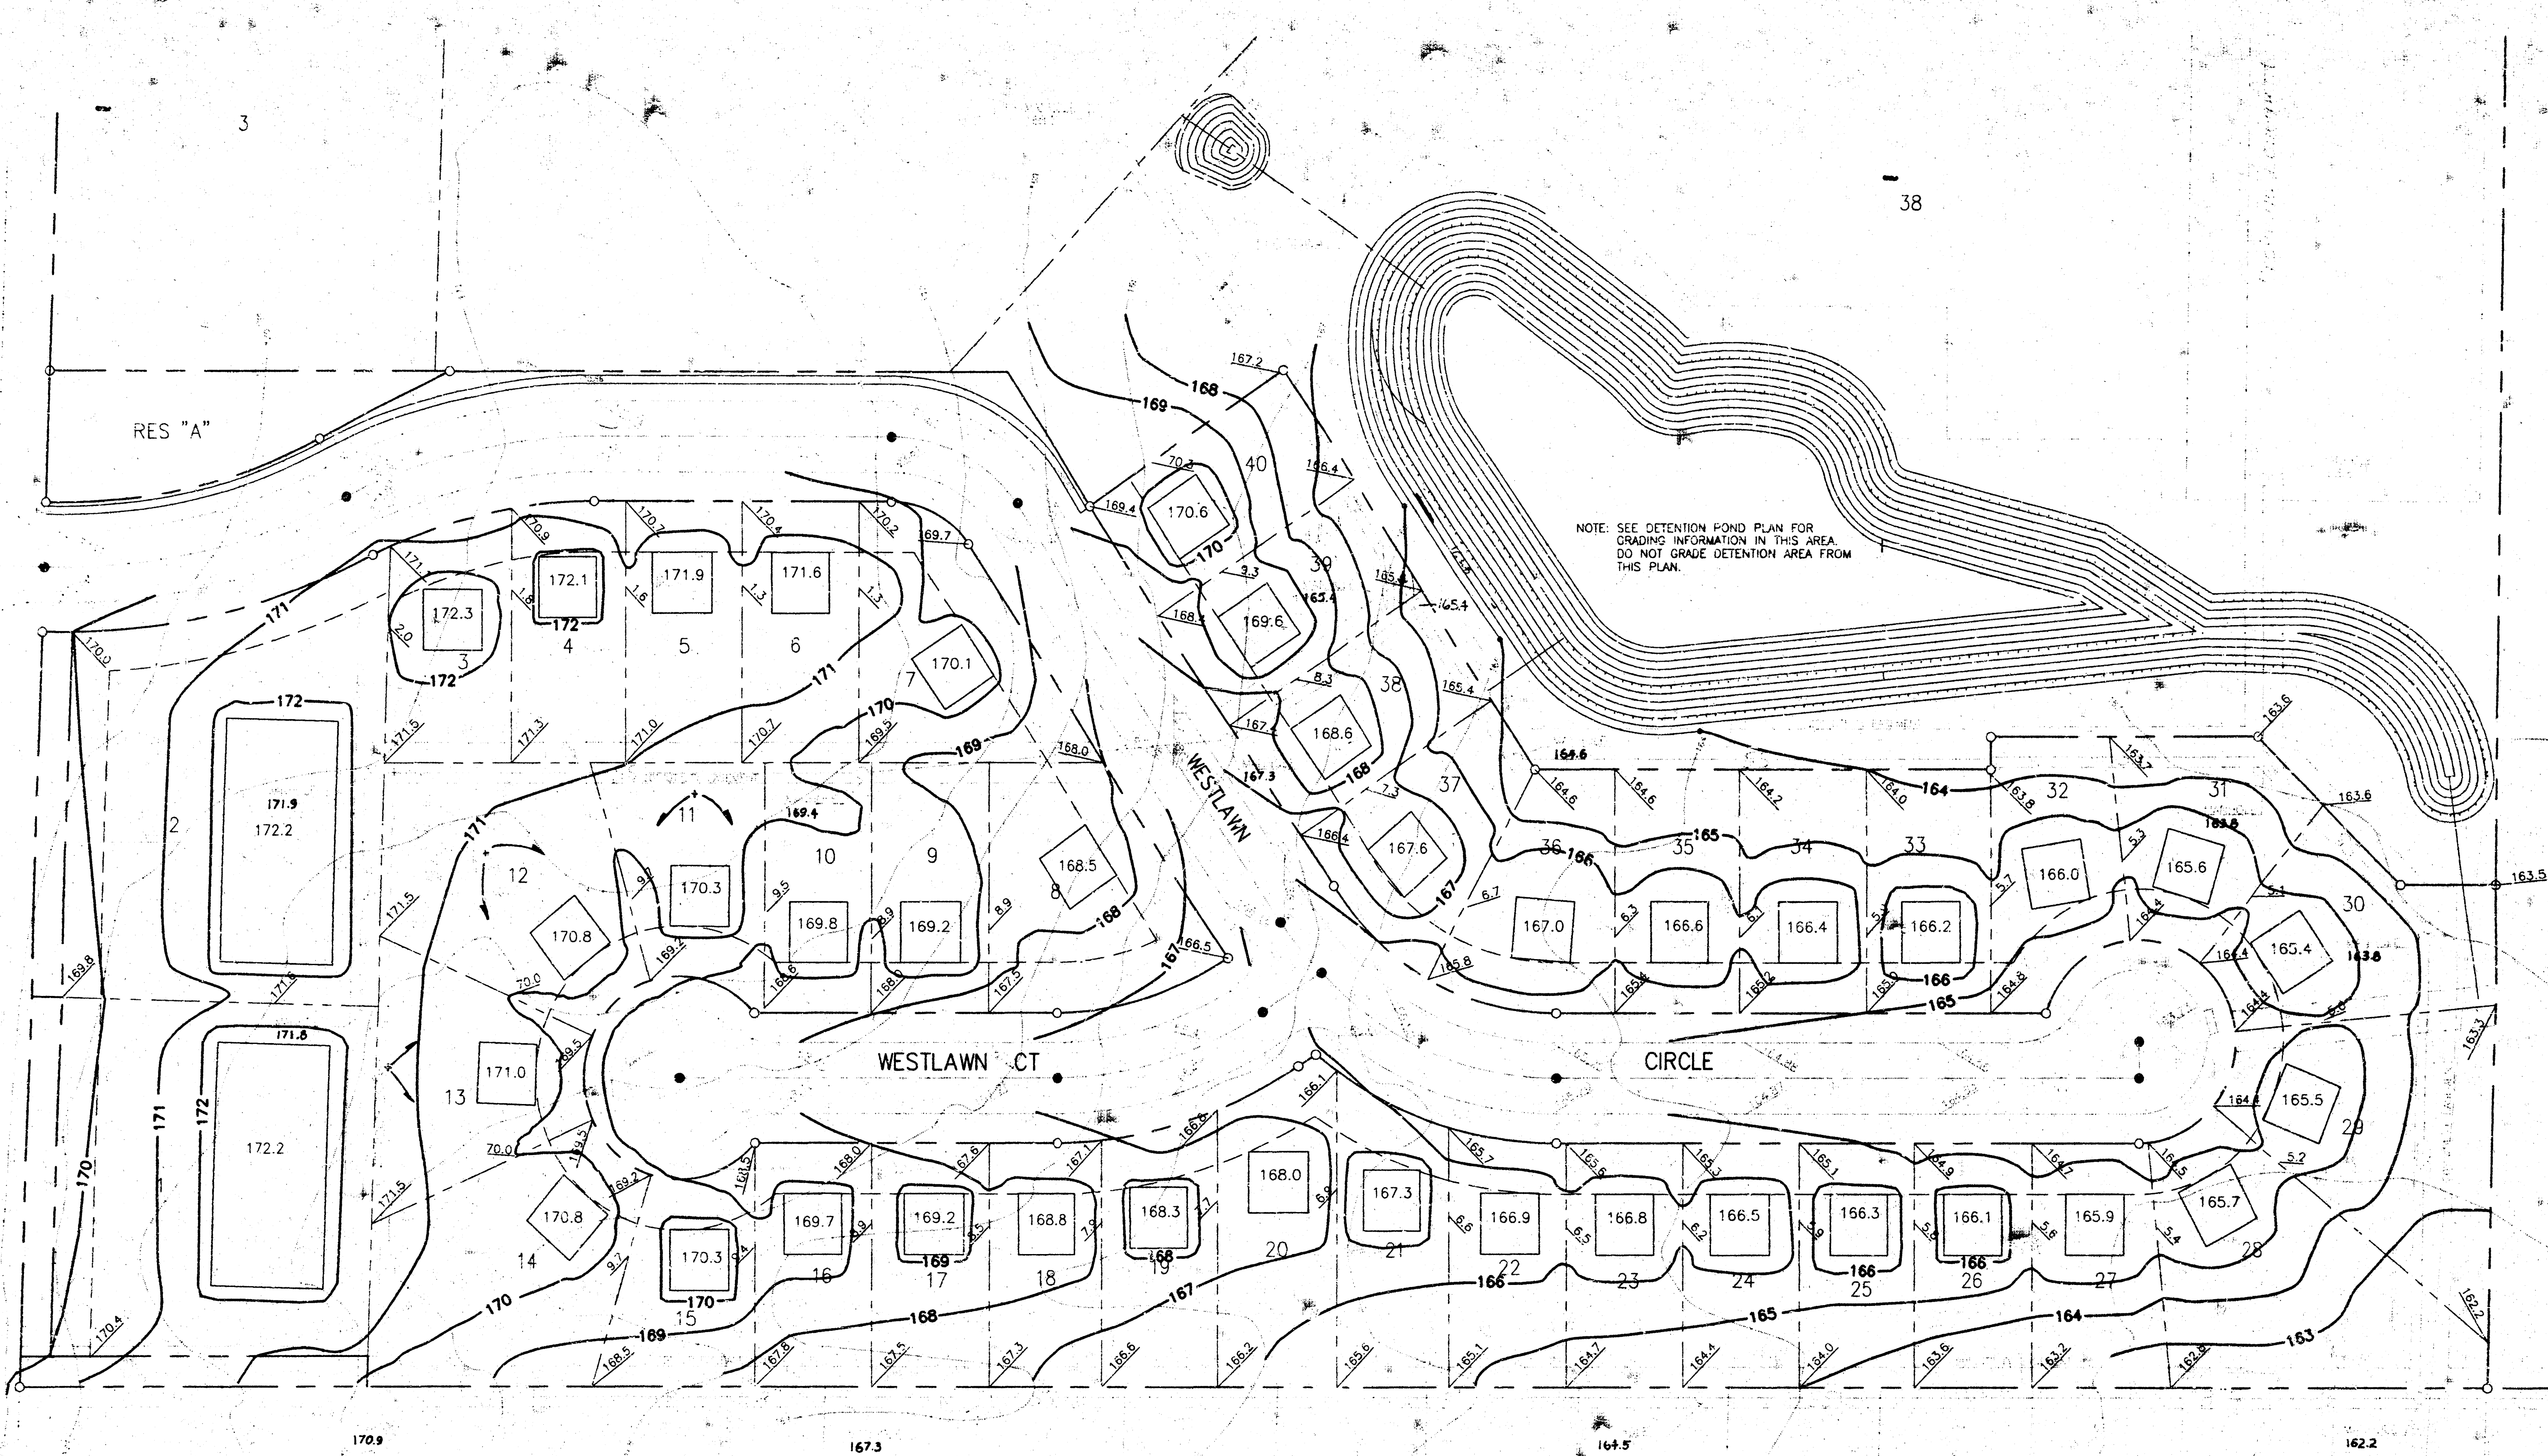

SCALE: 1" = 50'-0"

NOTE: SEE DETENTION POND PLAN FOR GRADING INFORMATION IN THIS AREA. DO NOT GRADE DETENTION AREA FROM THIS PLAN.

**APPROVED
DRAINAGE PLAN**

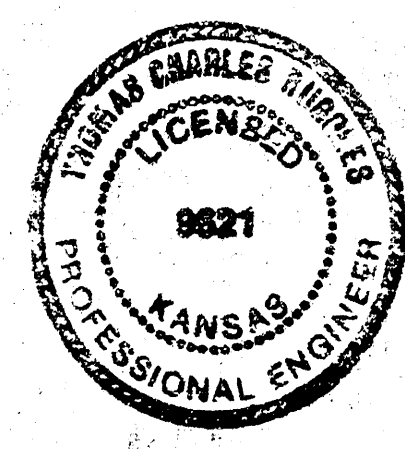

LEGEND:

- EXISTING CONTOUR ELEVATION (ONE FOOT INTERVALS)
- PROPOSED TOP OF CURB ELEVATION
- PROPOSED SPOT ELEVATION
- PROPOSED CONTOUR ELEVATION

NOTES:

PAD ELEVATIONS SHOWN ARE MINIMUM FOR THE GARAGE FLOOR. CONTRACTOR TO SET FINISH FLOOR GRADE.

LOT GRADING PLAN

BAUGHMAN COMPANY P. A. ENGINEERING & SURVEYING 316/262-7271 • 315 ELLIS • WICHITA, KANSAS 67211				REV.
Cedar Meadows Addition				SHEET 1
DESIGN PJM	DRAWN	APPROVED	DATE 12-12-90	SCALE 1"=50'