


1" = 50'
ELEV. = CITY DATUM

MINIMUM BLDG. FND. ELEVATION FOR LOWEST OPENING W/O STRUCTURE FOR ALL LOTS ELEVATION 140 CITY DATUM ELEVATION 13314 MS

BENCH MARK: CITY STANDARD DISC @ 25TH ST NO. 4 GROVE, 47' S. & 21.5' E. OF THE CENTERLINE OF ROAD ELEVATION = 14165 CITY DATUM ELEVATION = 132815 MS

BENCH MARK: SOLIDUM CUT ON TOP OF CURB @ 27TH ST NO. 4 GROVE, NORTH END OF CURB RETURN @ N.E. COR. OF INTERSECTION ELEVATION = 14478 CITY DATUM ELEVATION = 134216 MS

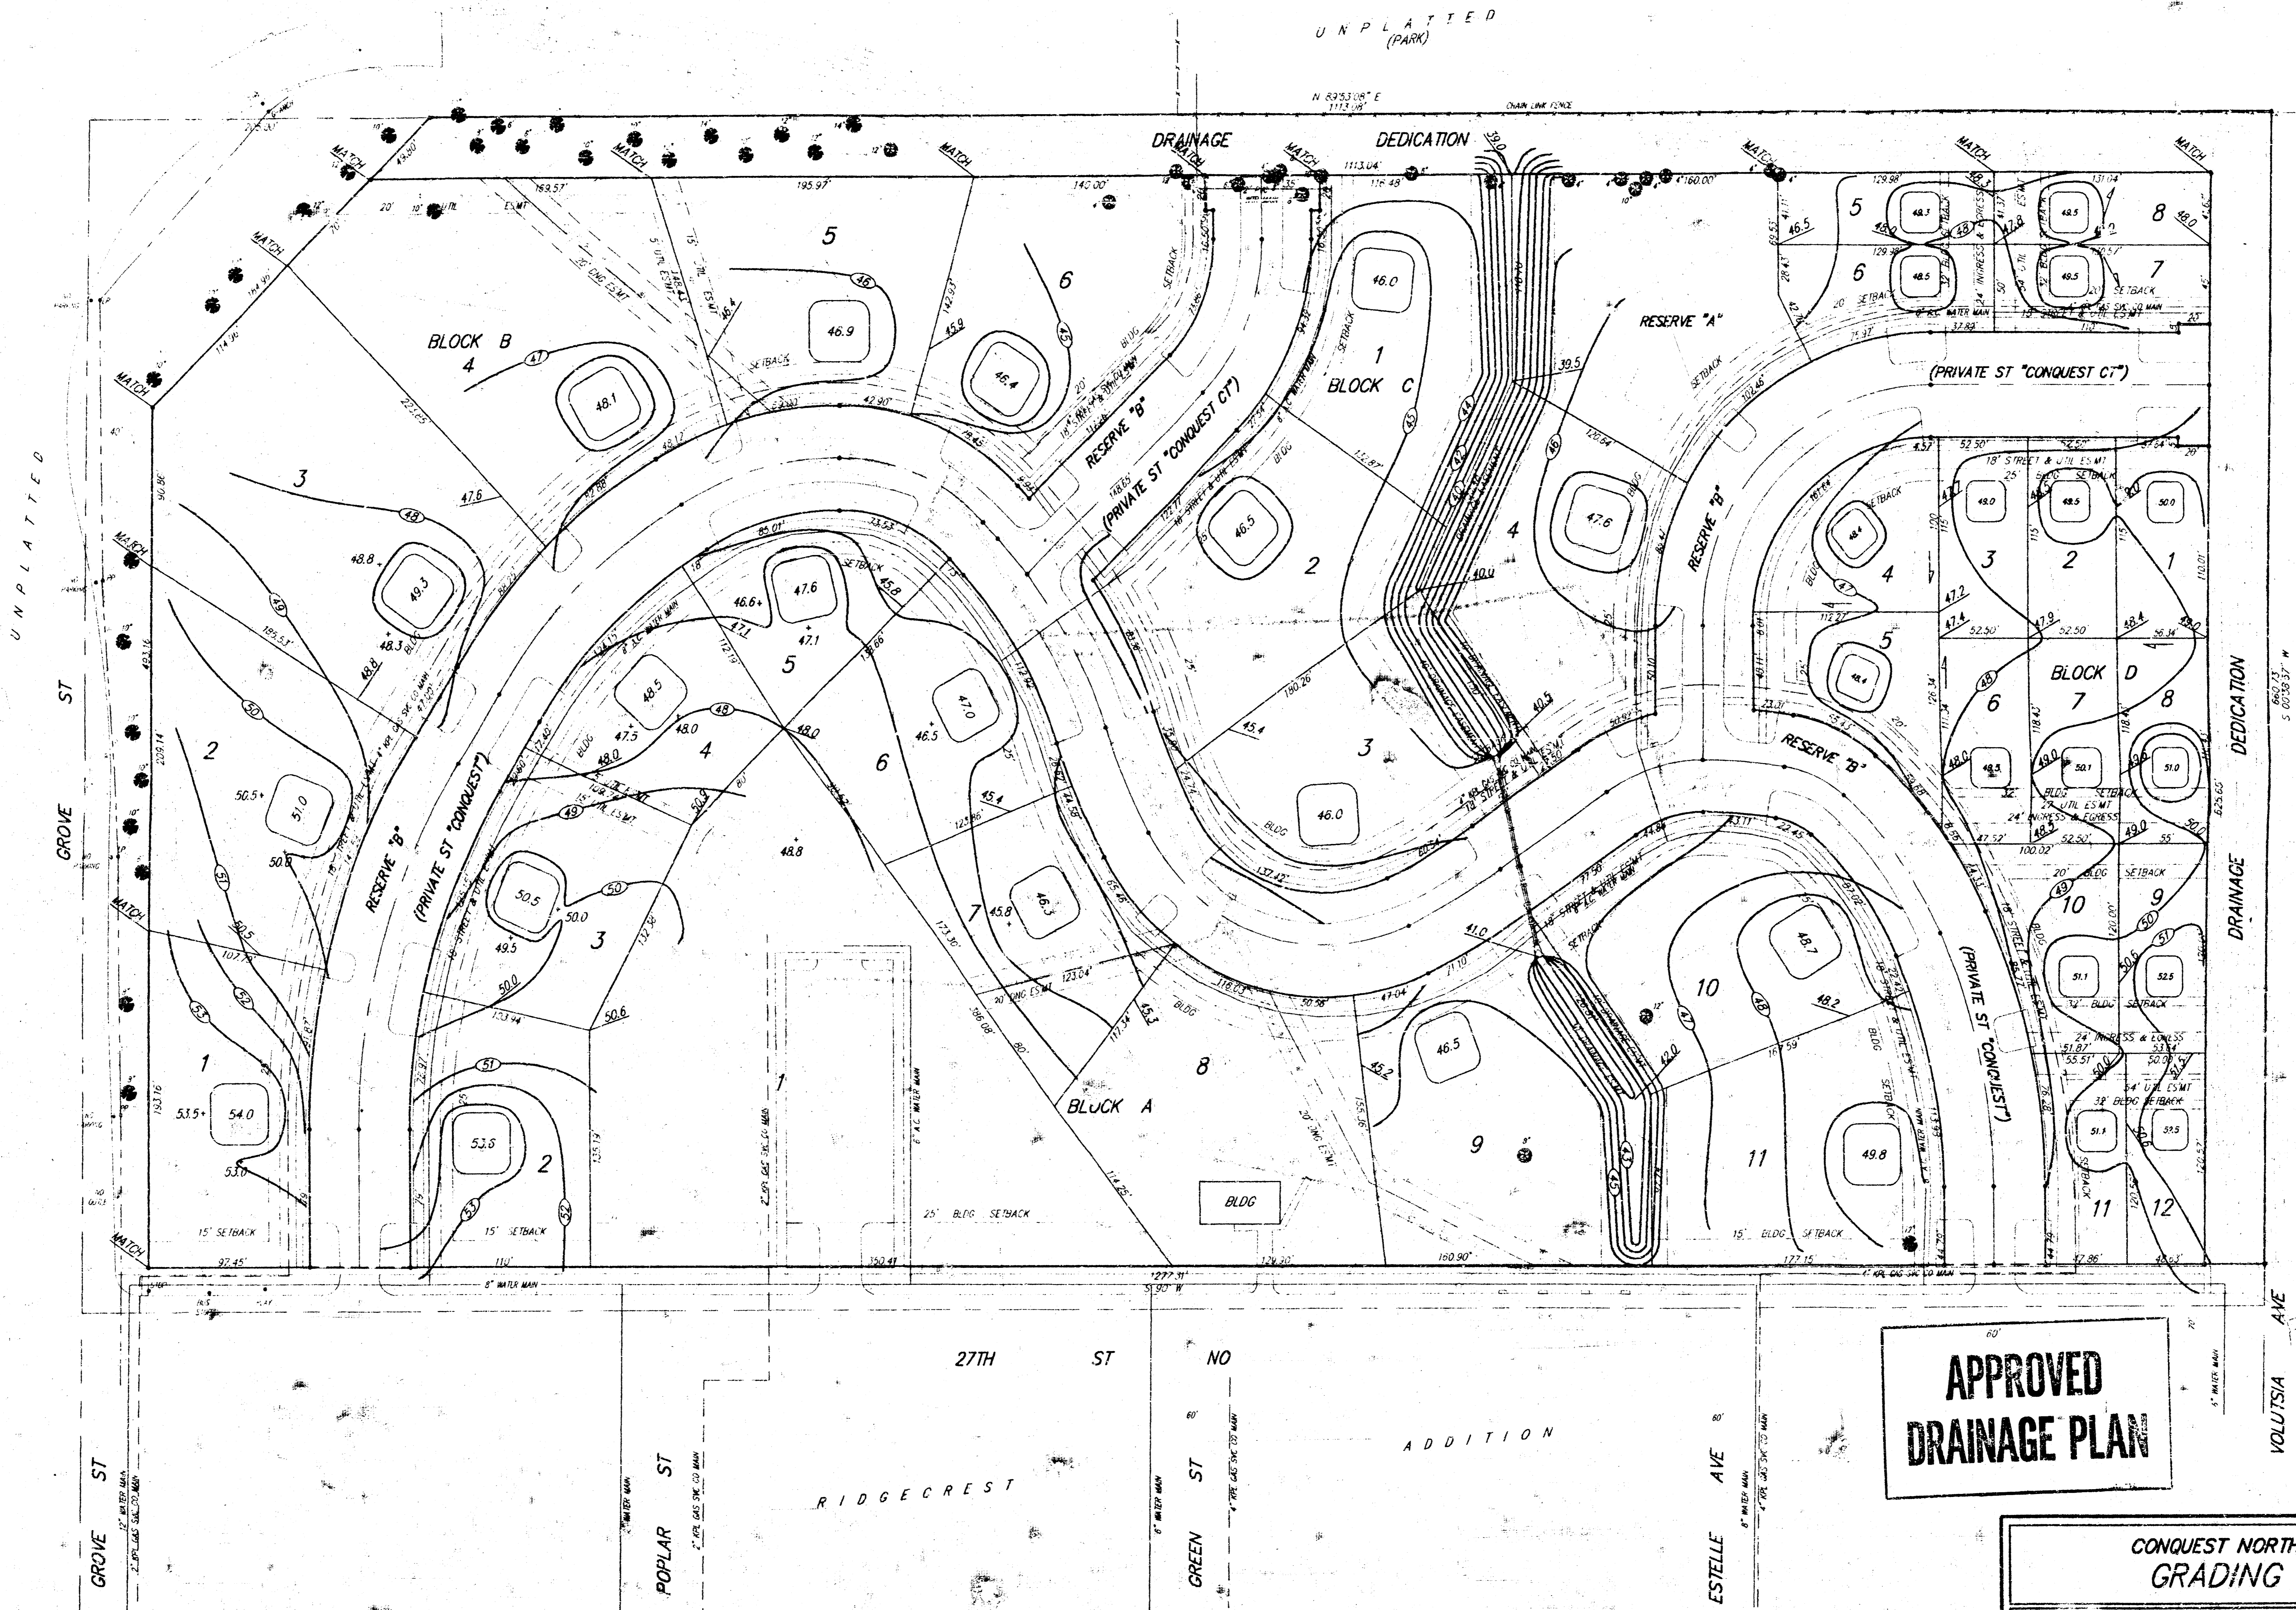

**APPROVED
DRAINAGE PLAN**

**CONQUEST NORTH ADDITION
GRADING PLAN**

BAUGHMAN COMPANY P. A.
ENGINEERING & SURVEYING
316/262-7271 • 315 ELLIS • WICHITA, KANSAS 67211

PROJECT NUMBER		SHEET	
		1	
DESIGN	DRAWN	UTIL. CHECK'D	DATE
	BAM		4-19-94
		SCALE	1" = 50'

