


FOUR-CORNER GRADING PLAN EVERGREEN 2ND ADDITION TO WICHITA, SEDGWICK COUNTY, KANSAS

N.W. Corner, S.E. 1/4
 Sec. 6, T27S, R1W
 of the 6th P.M.
 Found 3/4" Iron Pipe

PROPOSED ABERDEEN 3RD ADDITION
 ZONING SF-6

ABERDEEN 2ND ADDITION
 ZONING SF-20


N.W. Corner, S. 1/2, N.E. 1/4
 Sec. 6, T27S, R1W
 of the 6th P.M.
 Found Stone

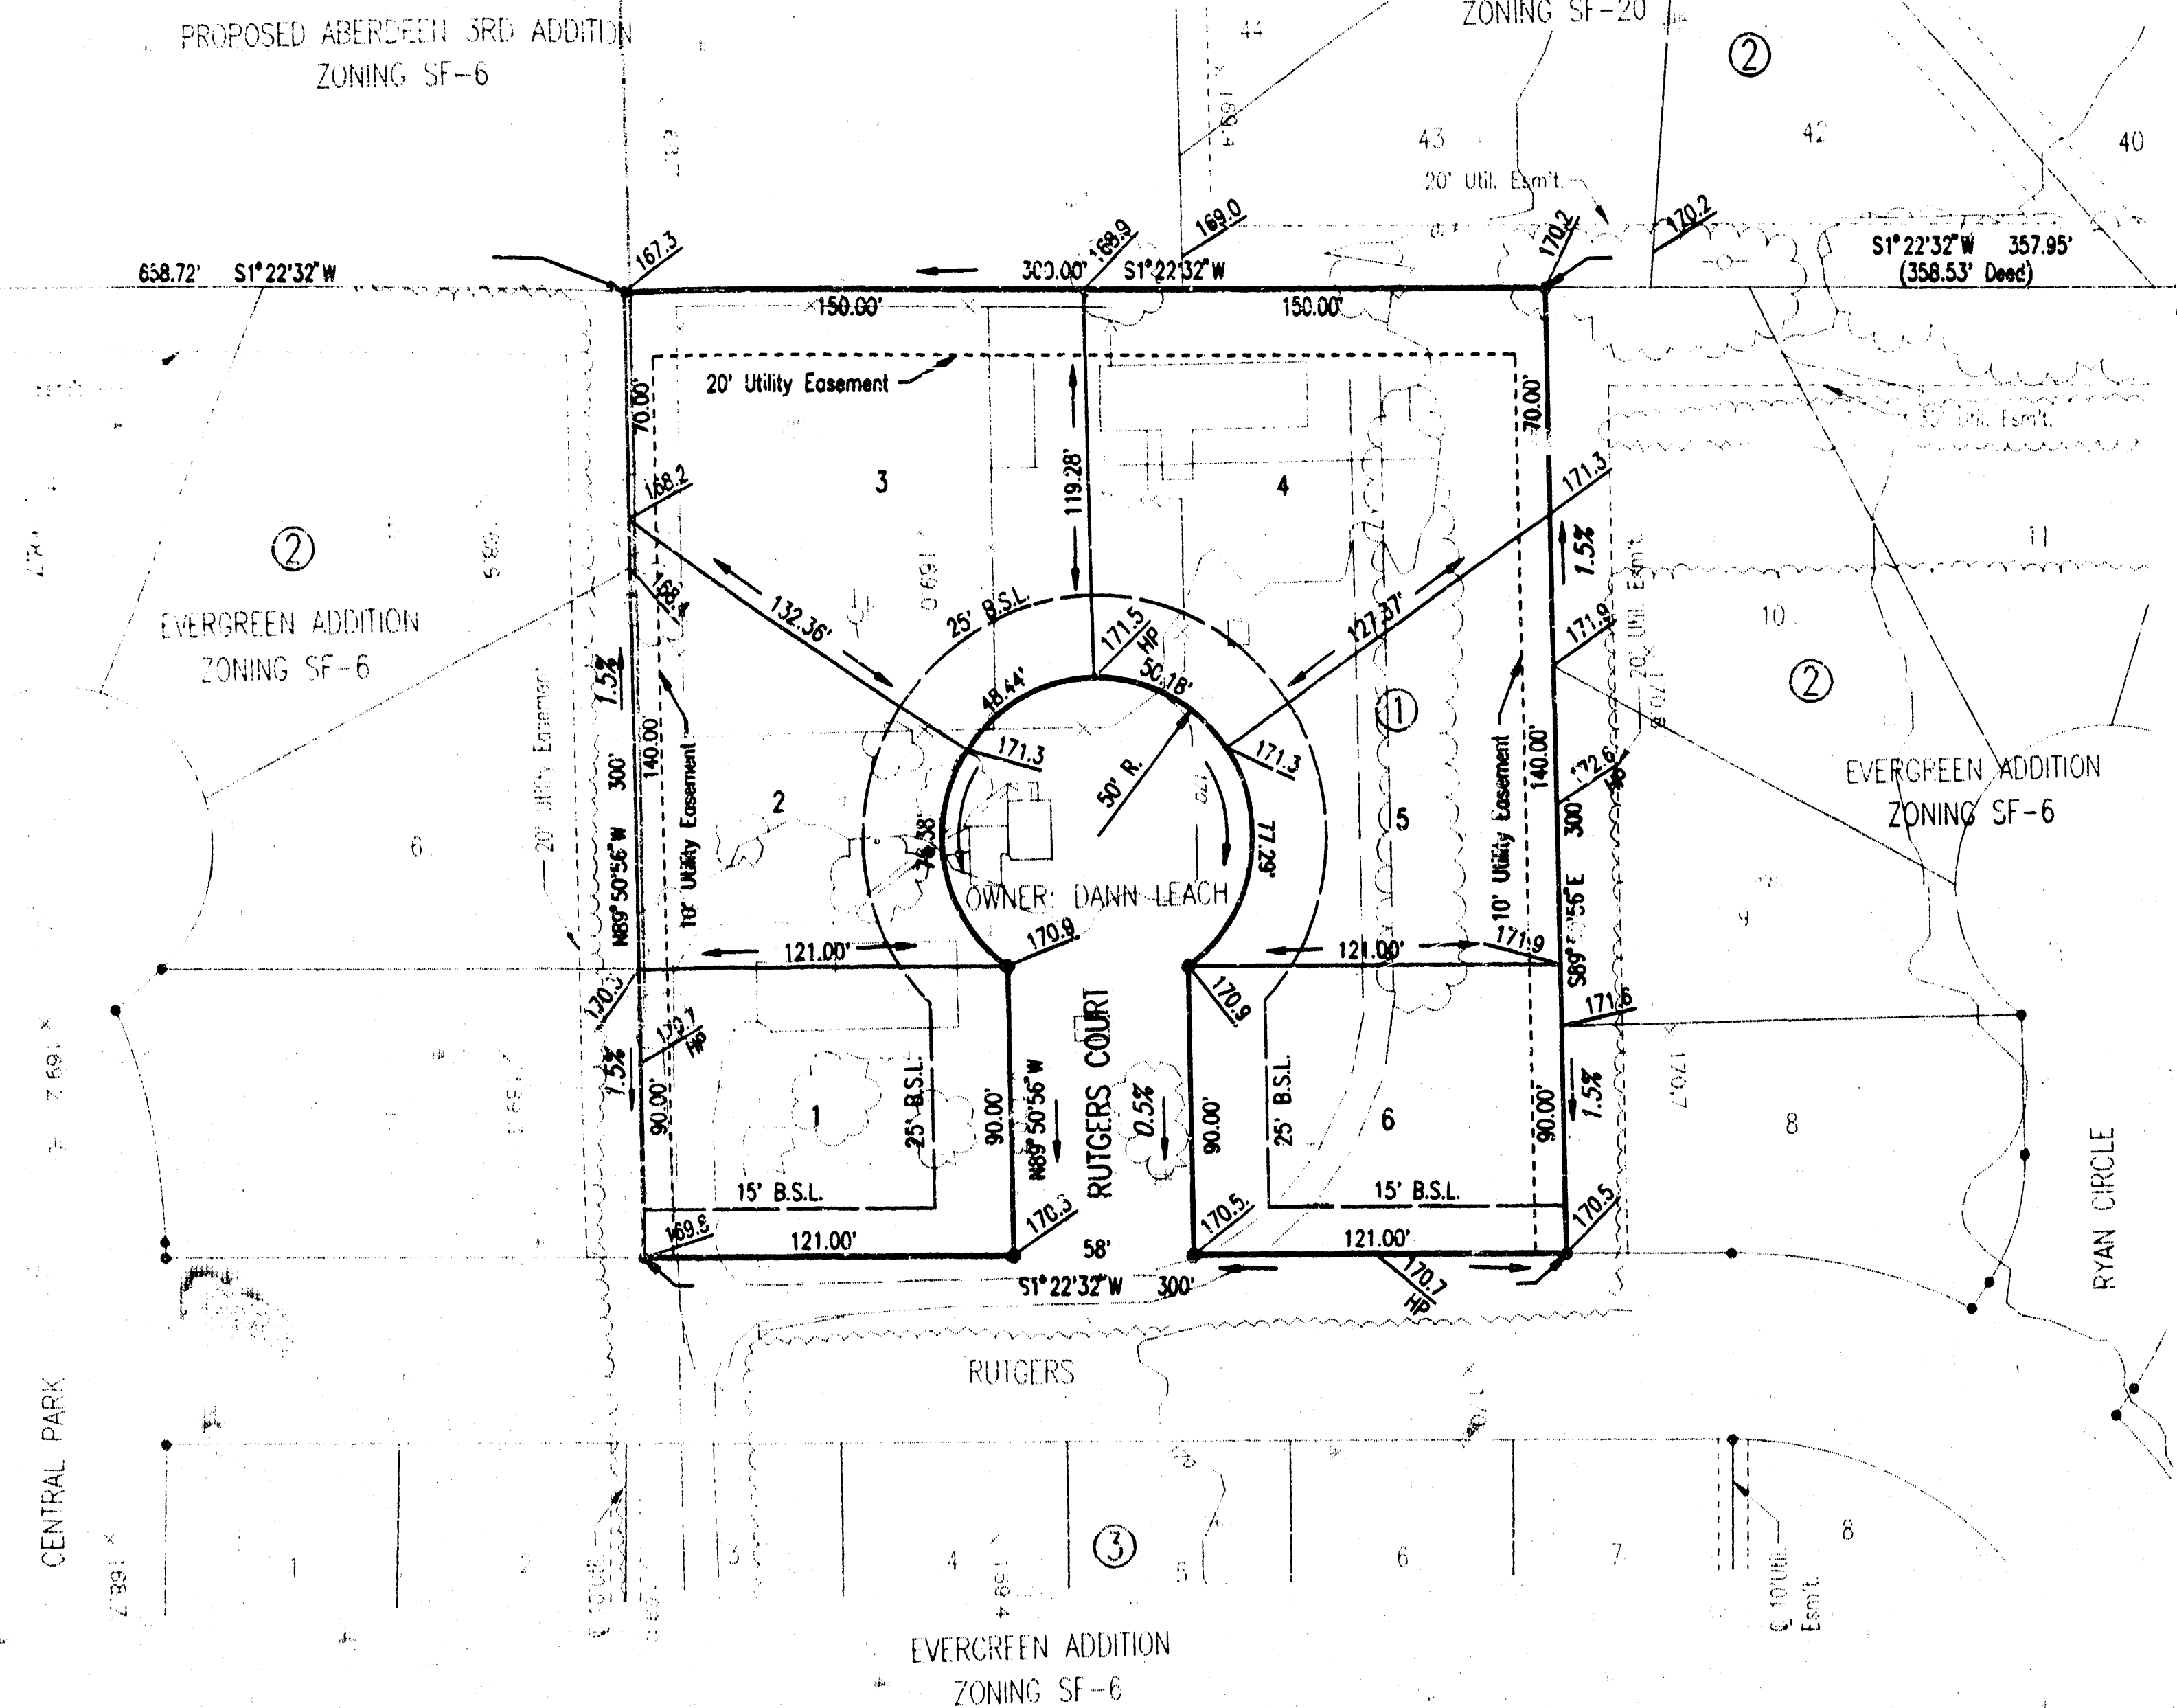

SCALE: 1" = 50'
 DATE: 5-27-1999
 TOPOGRAPHY: 6-15-93

• = IRON SET UNLESS NOTED OTHERWISE

B.M.: CITY OF WICHITA STD. BENCH MARK DISC 64" EAST AND 99" SOUTH
 OF THE INTERSECTION OF THE CENTERLINES MAIZE ROAD AND
 21ST STREET NORTH.
 ELEV.=164.3 CITY DATUM
 ELEV.=1351.7 M.S.L.

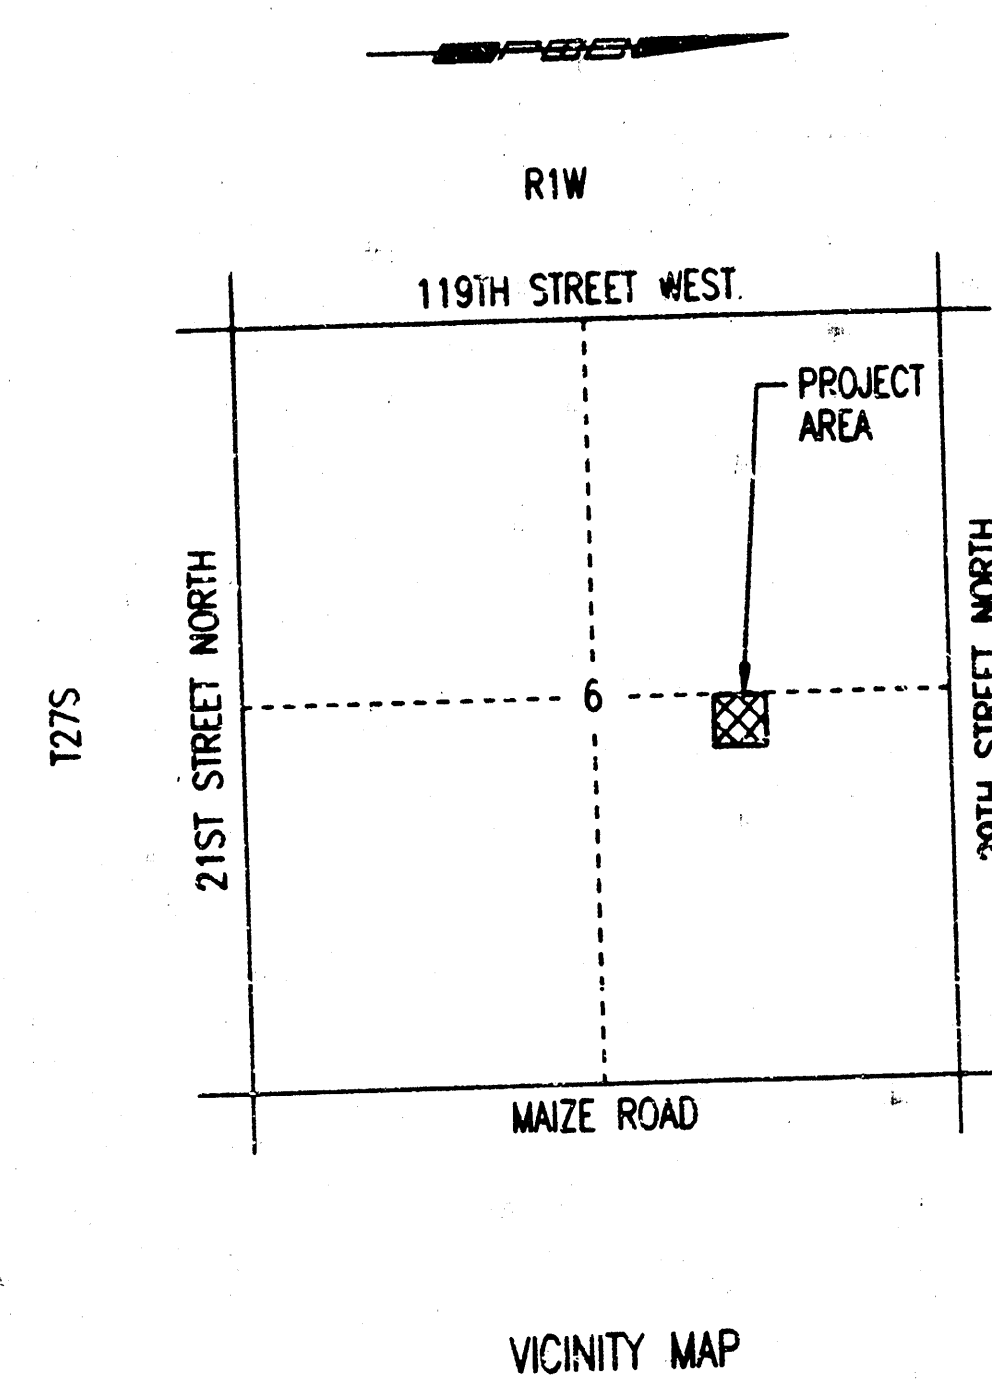

EVERGREEN 2ND ADDN

APPROVED
 COMMITTEE