


FOUR-CORNER GRADING PLAN
EVERGREEN 2ND ADDITION
TO WICHITA, SEDGWICK COUNTY, KANSAS

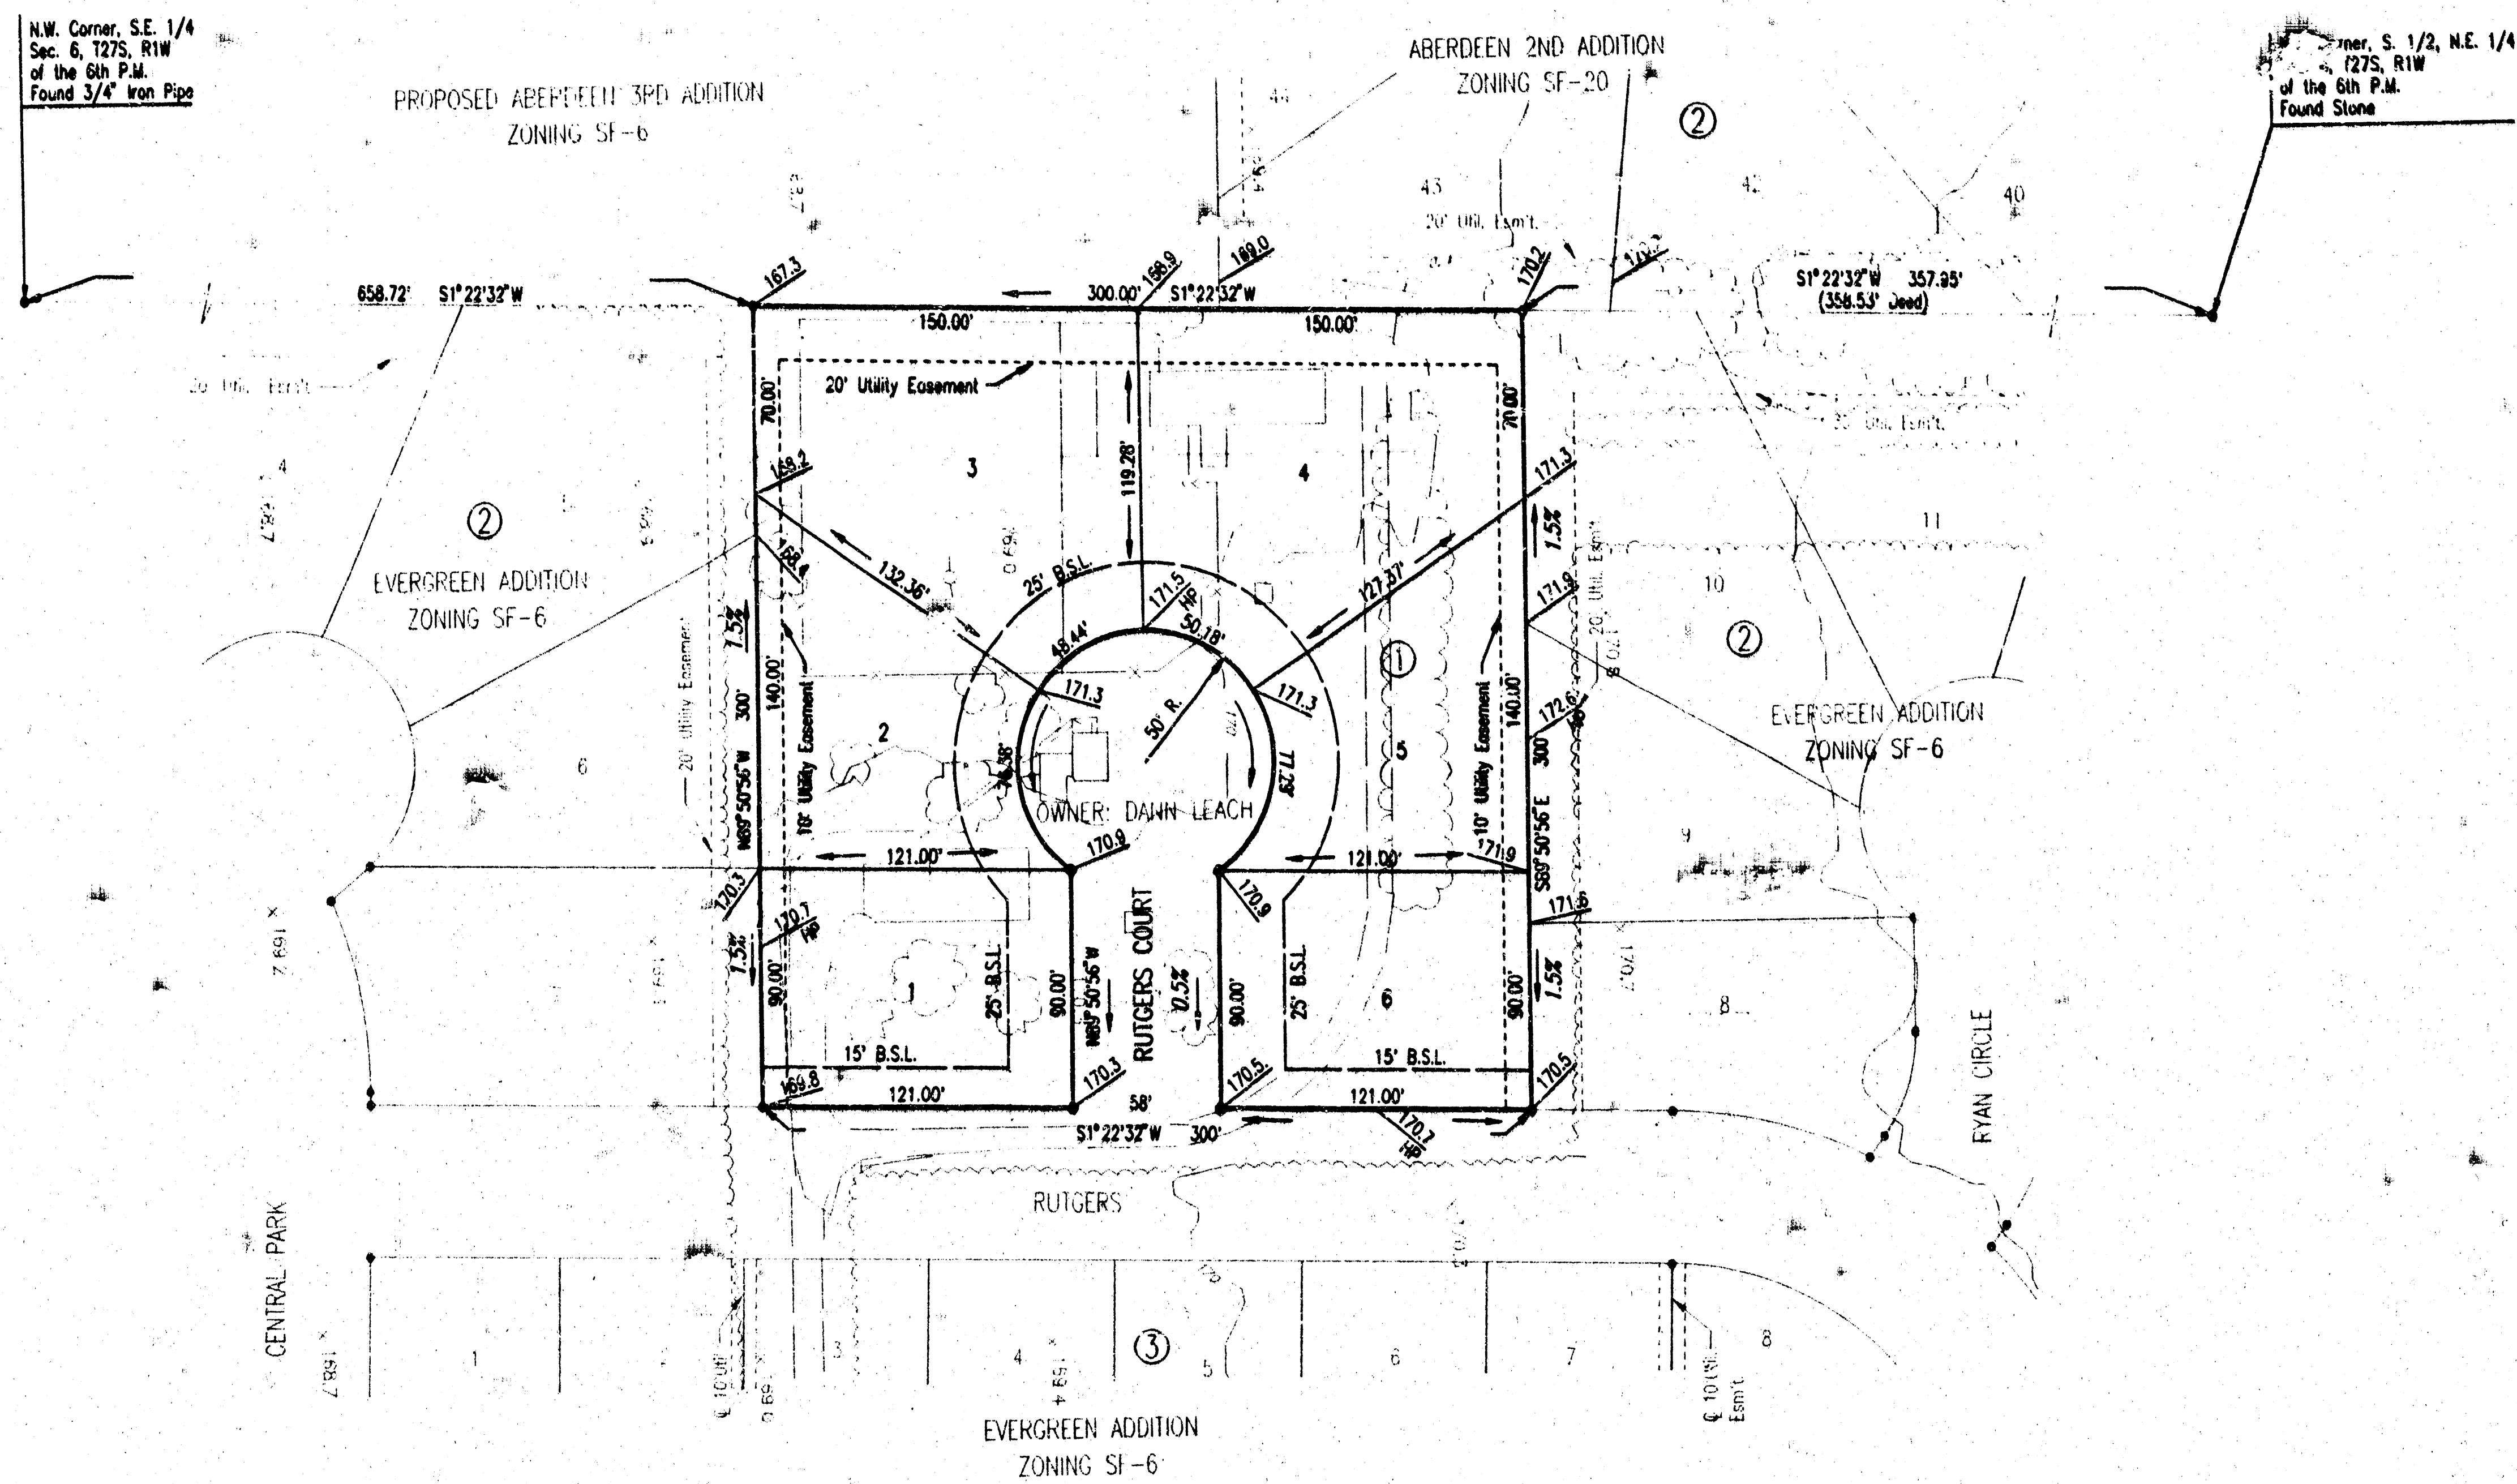

SCALE: 1" = 50'
DATE: 5-27-1999
TOPOGRAPHY: 6-15-93
● = IRON SET UNLESS NOTED OTHERWISE

B.M.: CITY OF WICHITA STD. BENCH MARK DISC 64" EAST AND 99" SOUTH
OF THE INTERSECTION OF THE CENTERLINES MAIZE ROAD AND
21ST STREET NORTH.

ELEV.=164.3 CITY DATUM
ELEV.=1351.7 M.S.L.

