

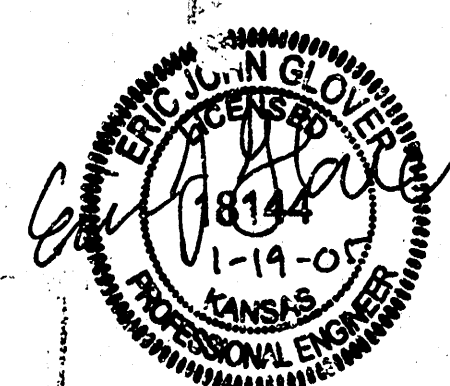
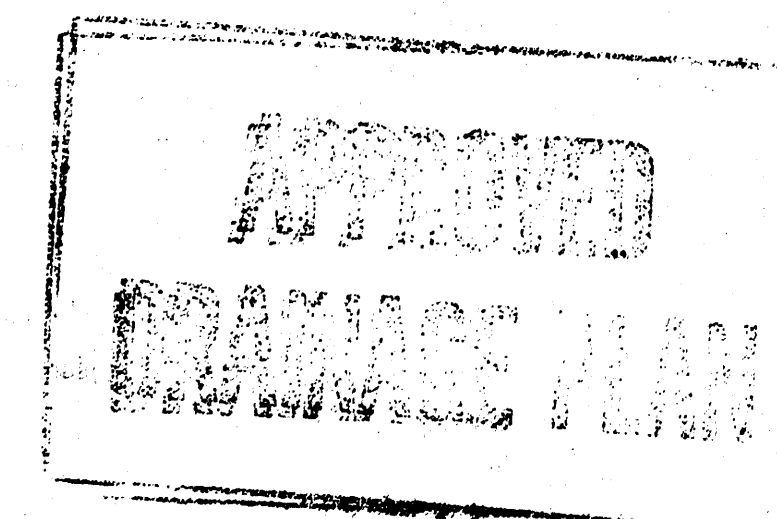


DRAINAGE PLAN FAWN GROVE AT SUNSET LAKES WICHITA, KANSAS

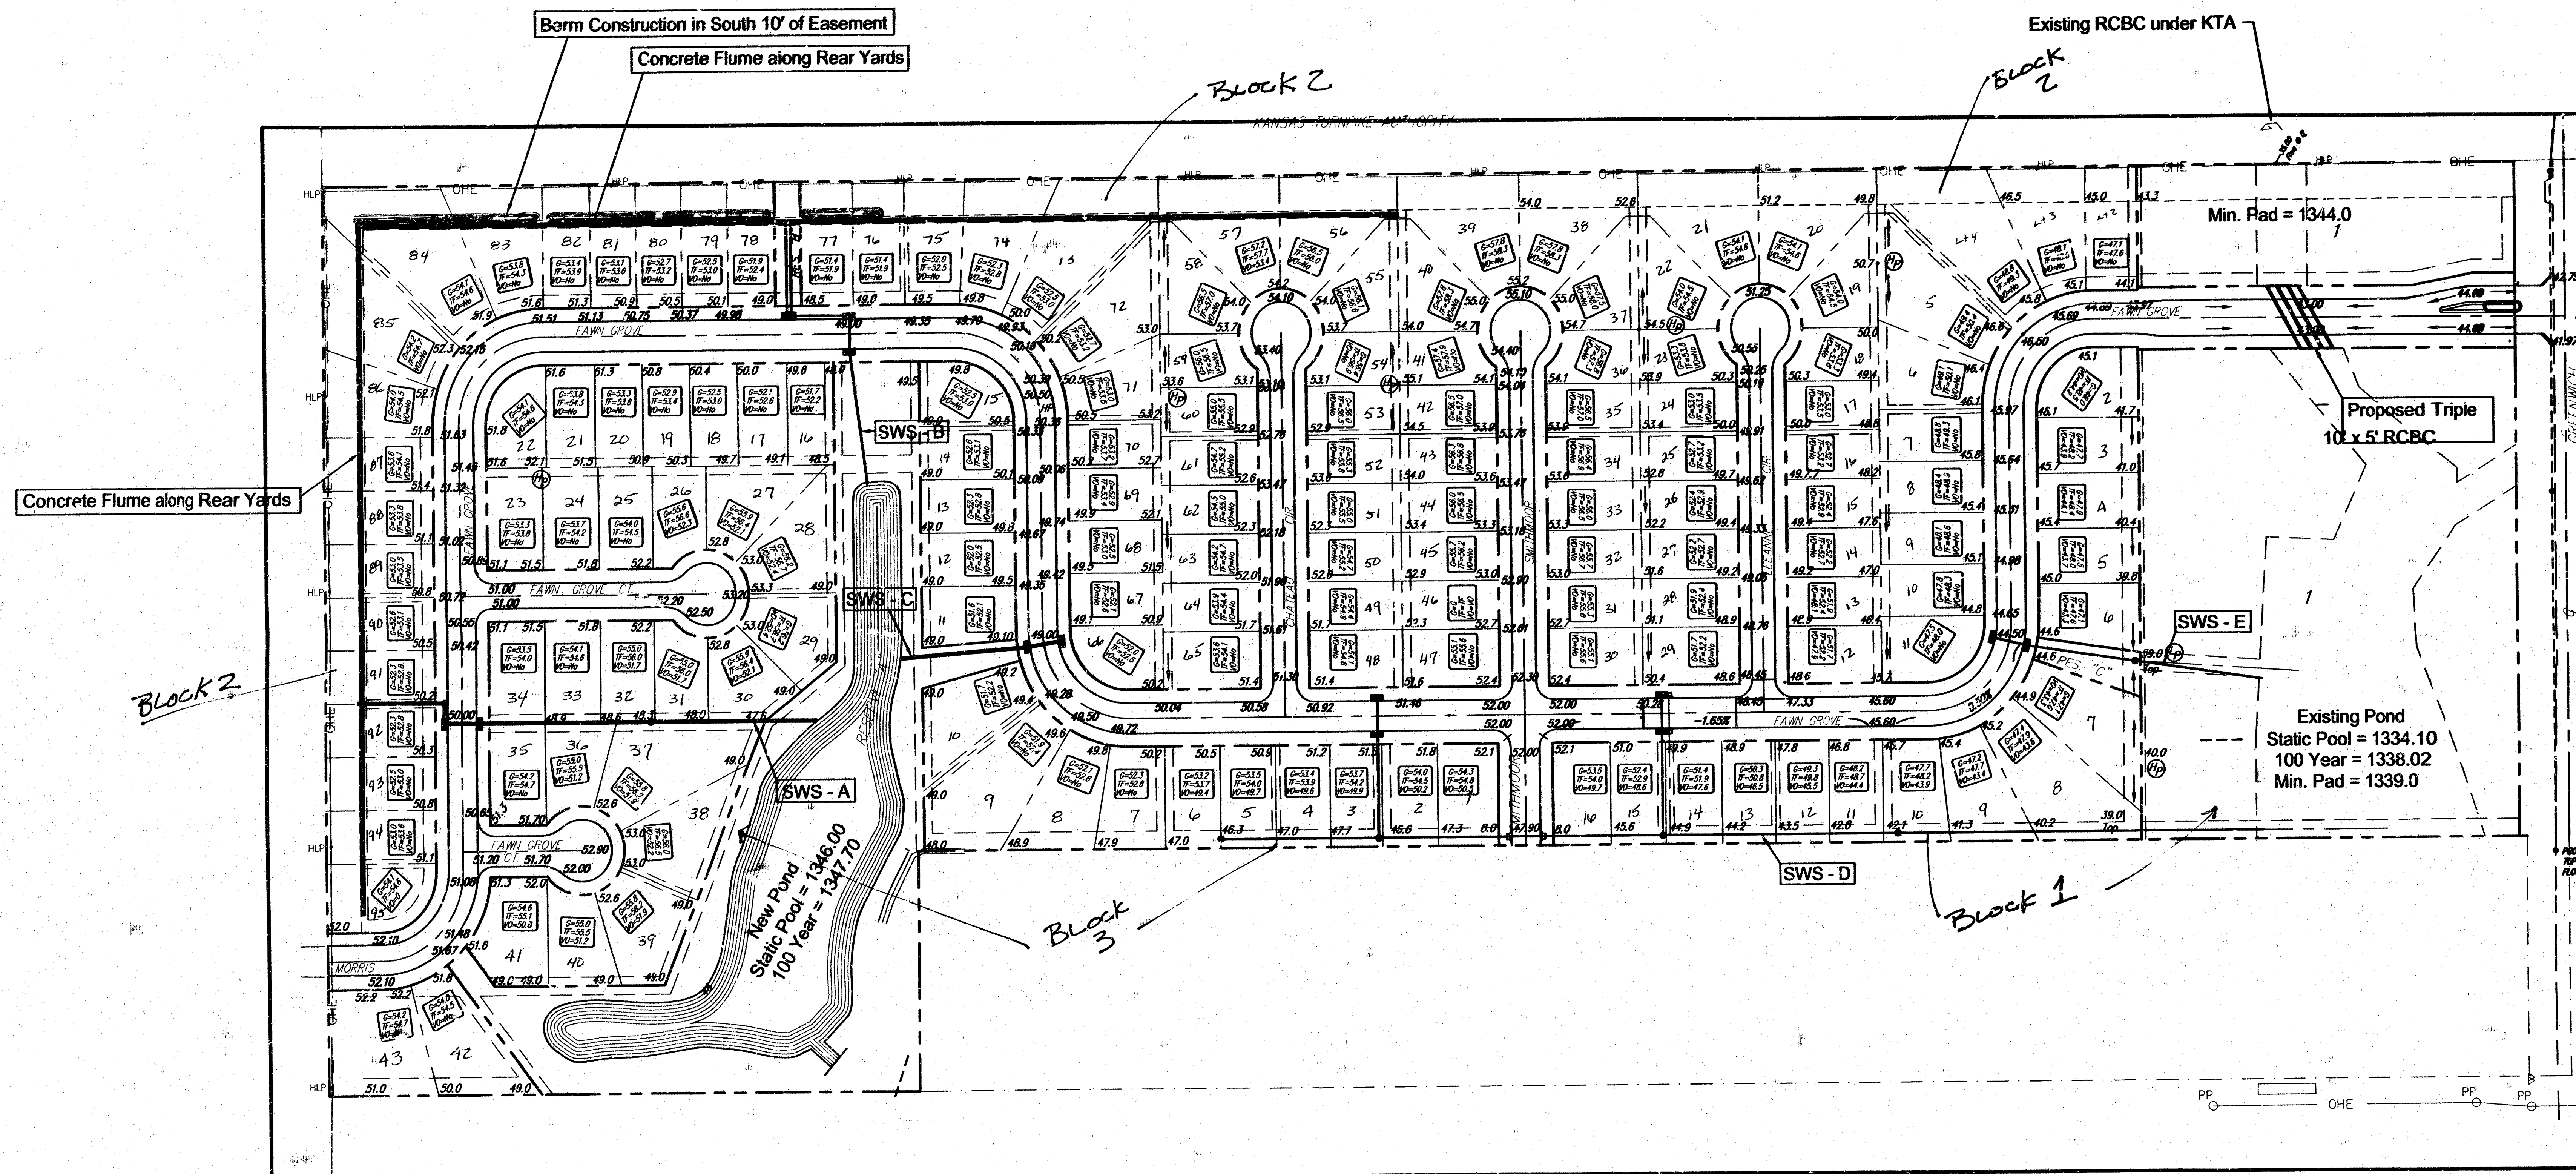

Scale: 1" = 100'

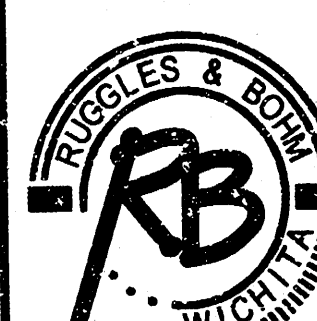

DRAINAGE PLAN FAWN GROVE AT SUNSET LAKES WICHITA, KANSAS			
 Ruggles & Bohm, P.A. Engineering, Surveying, Land Planning 924 North Main (316) 264-8008 Wichita, Kansas 67203 (316) 264-4621 fax www.rbkansas.com E-mail: info@rbkansas.com	DESIGN	CMB	3
	DRAWN	CMB	2
	REVIEW	UTILITY	1
DRAWING FILE base/site grading plan	PROJECT NUMBER 2422P	DATE 01/18/05	1