
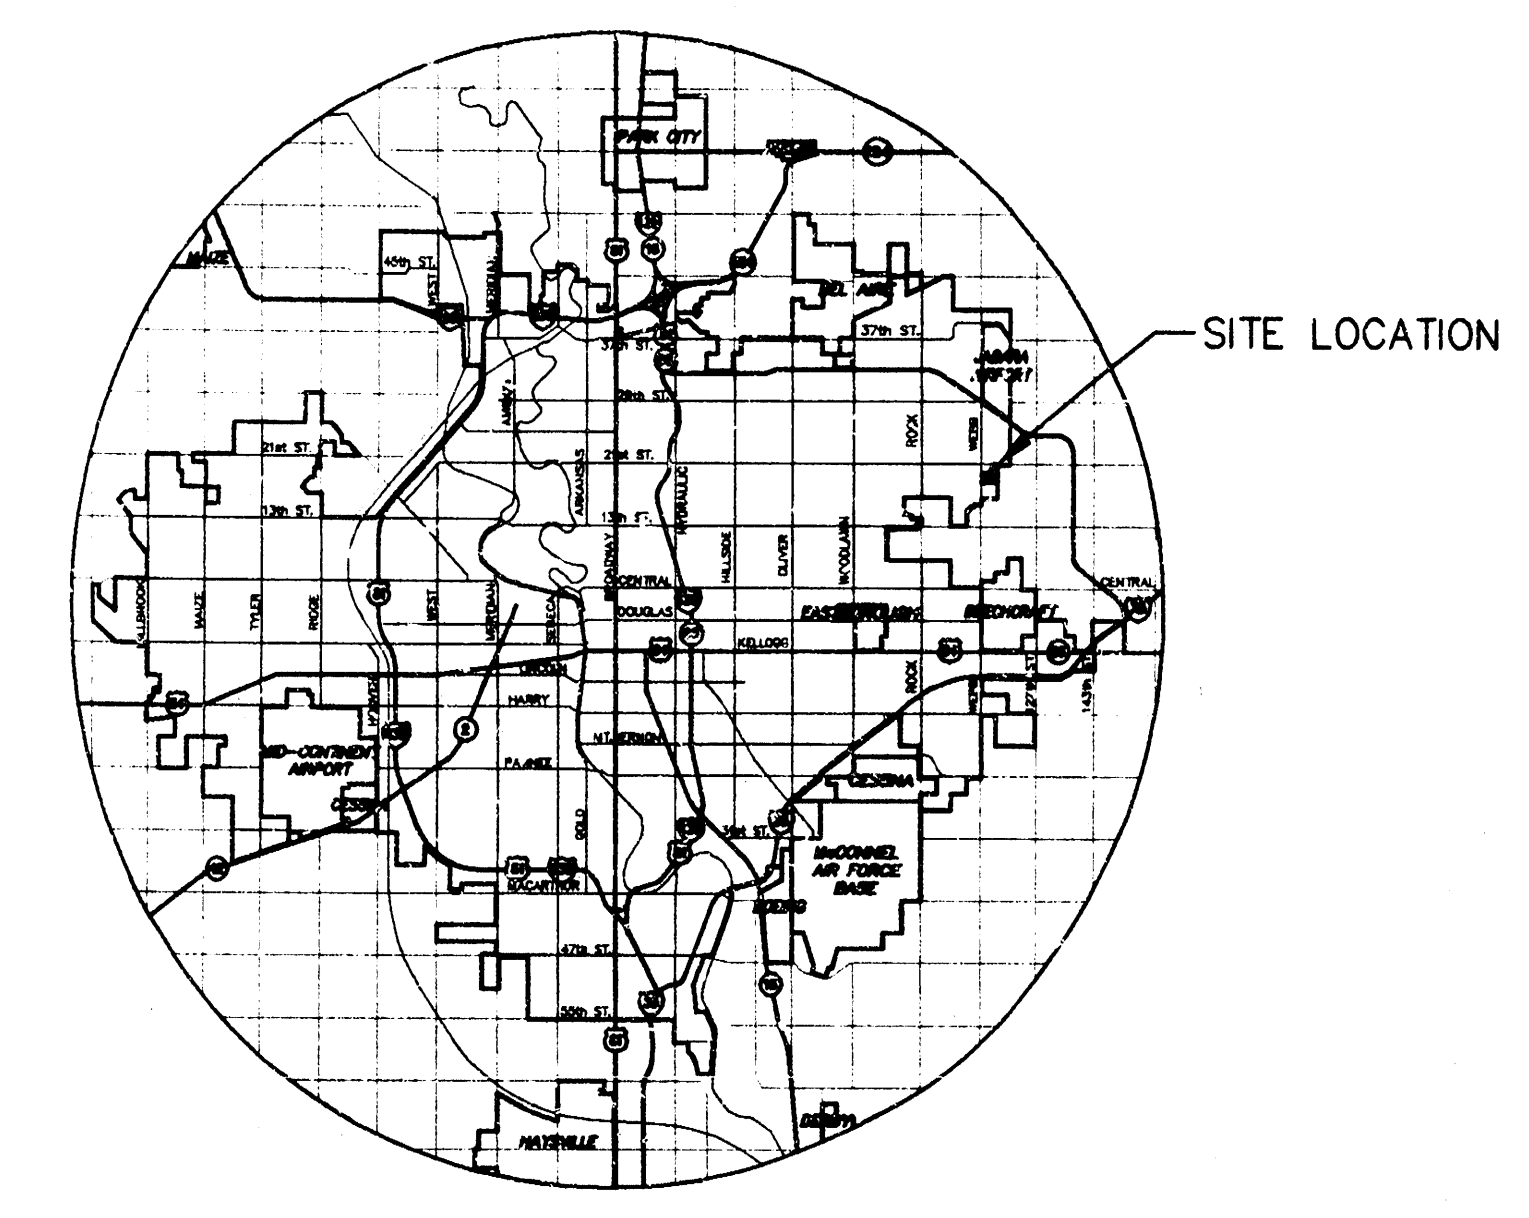


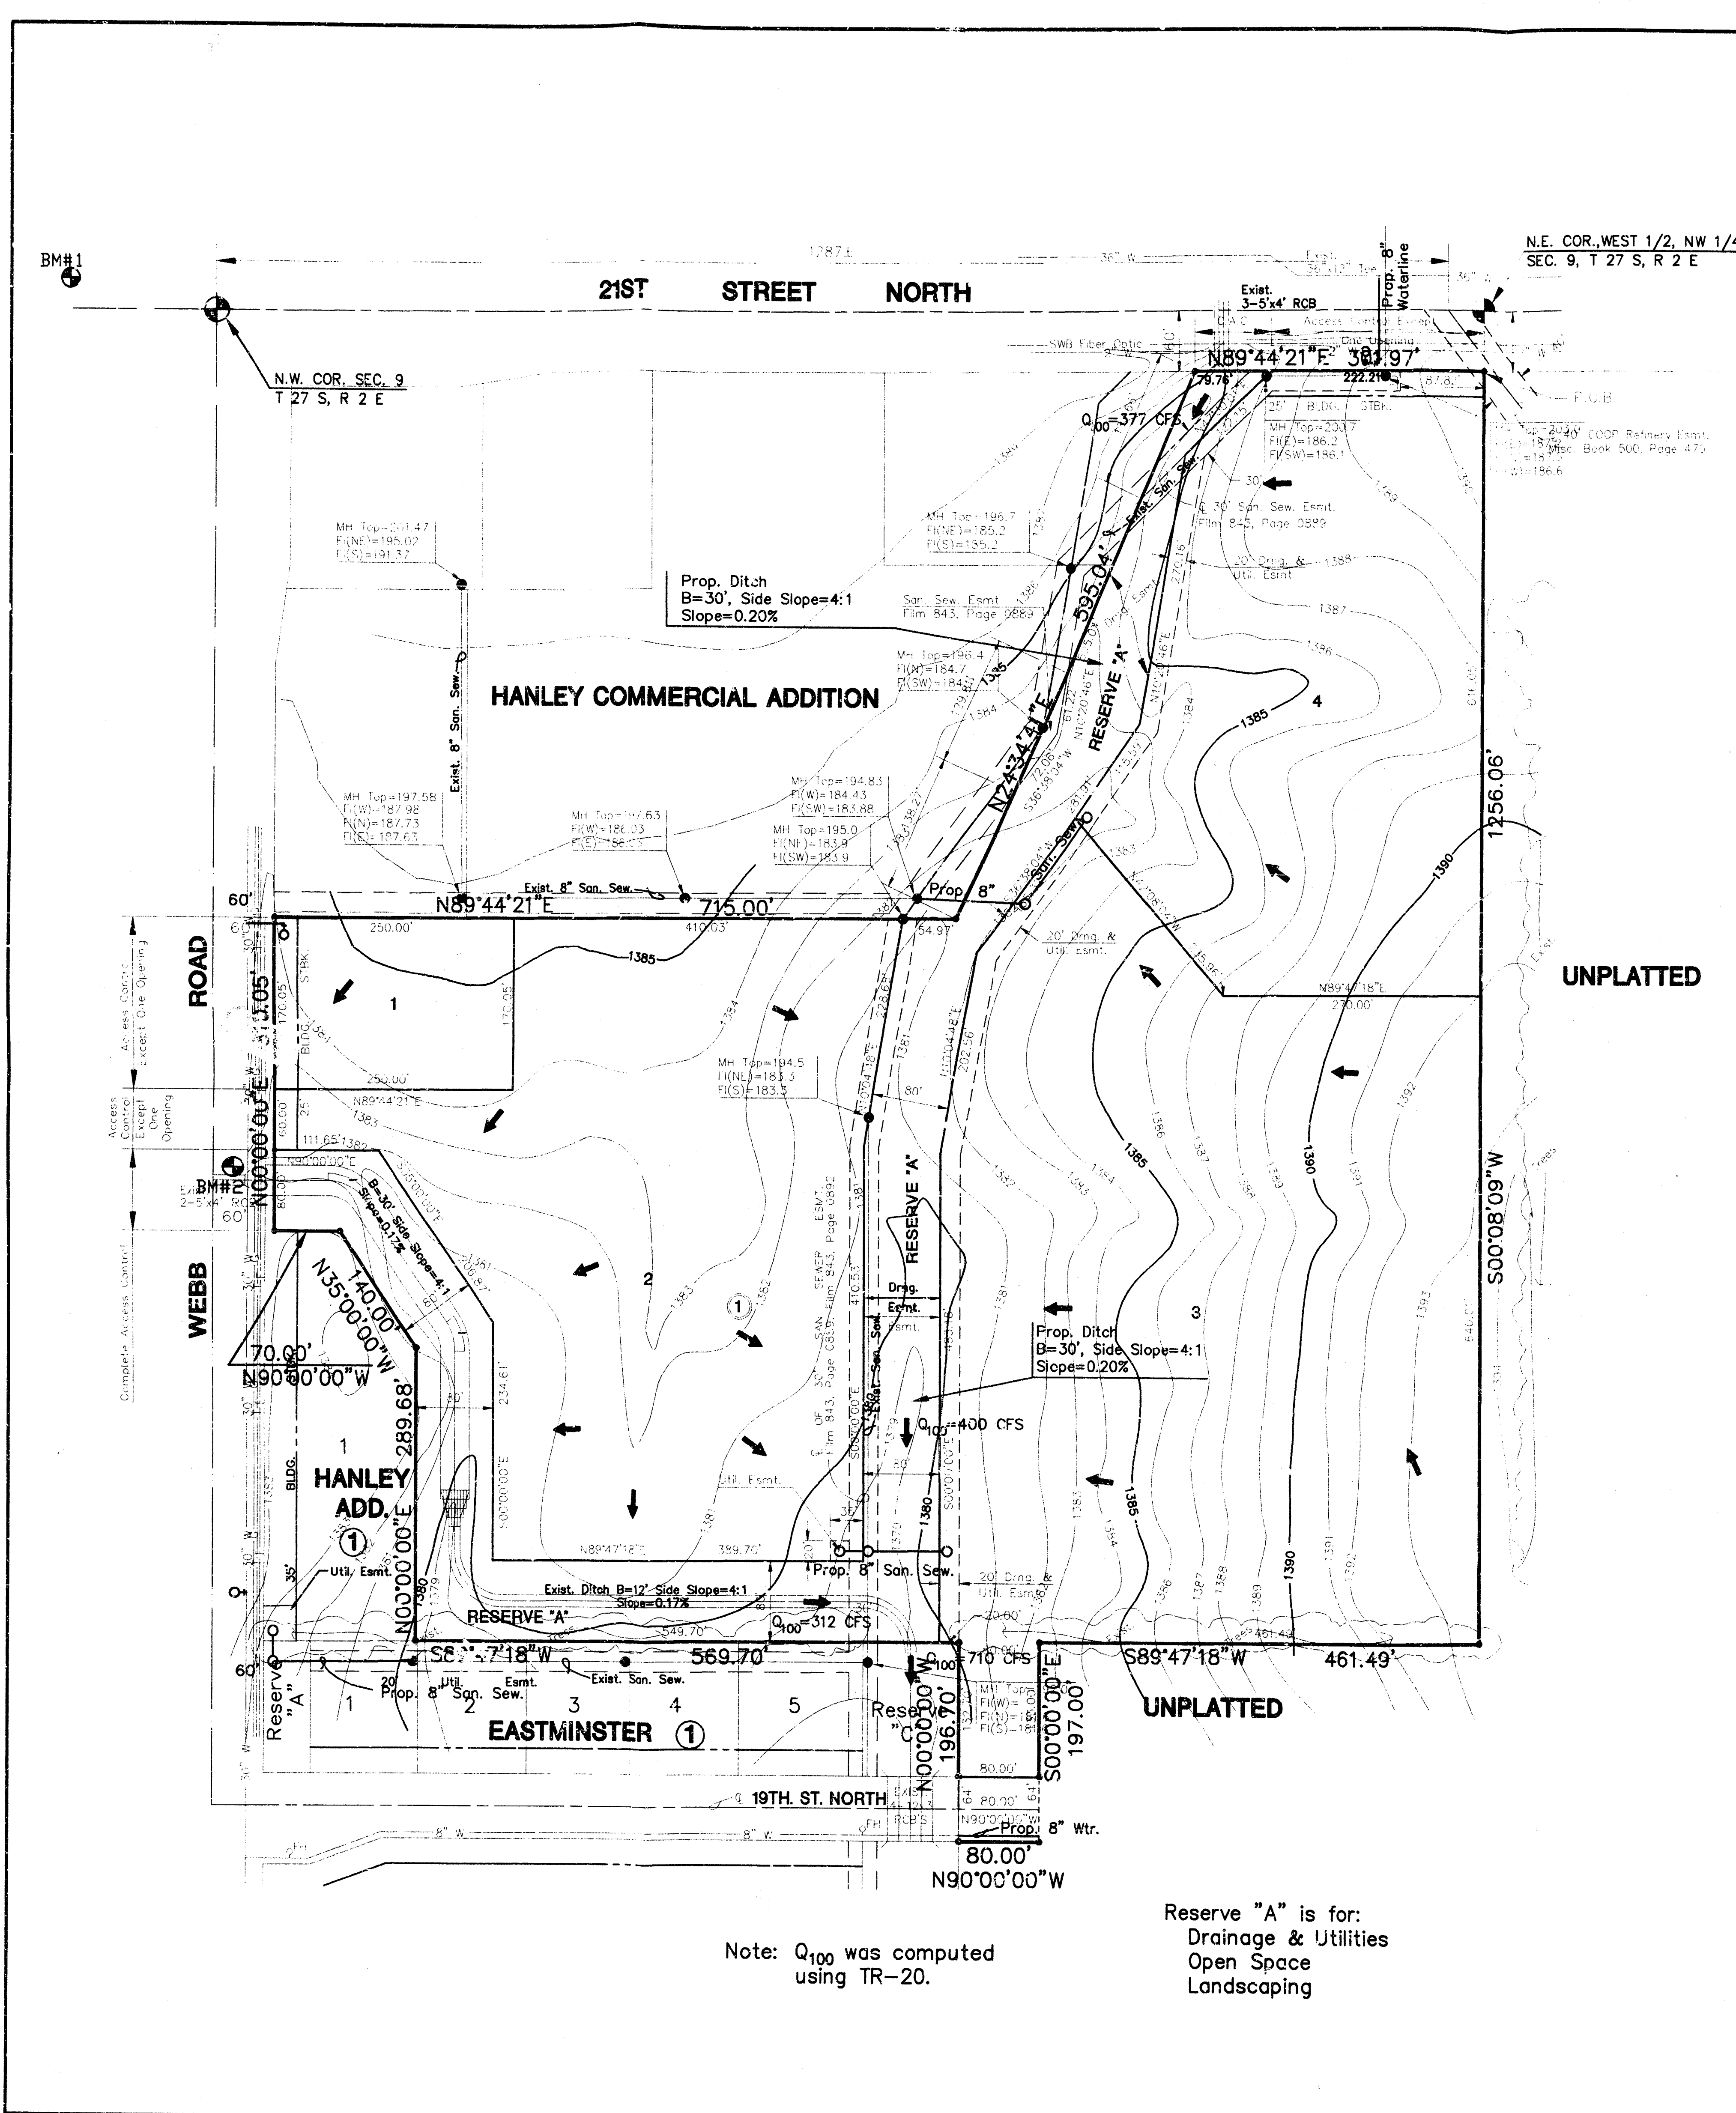

VICINITY MAP

BENCHMARKS

- BM#1 CITY OF WICHITA BENCH MARK DISC IN NE CORNER CONCRETE VAULT, 400' +/- WEST OF WEBB ROAD ON NORTH SIDE 21ST STREET ELEV. = 205.70
- BM#2 "X" CUT IN NE CORNER HEADWALL OF RCB, 853' SOUTH & 50' EAST OF SECTION CORNER AT 21ST AND WEBB ROAD ELEV. = 198.03

SCALE: 1" = 100'

• = IRON

Minimum Pad Elevation		
Lot	City Datum	USGS
1	195.6	1383.0
2	195.6	1383.0
3	195.6	1383.0
4	197.6	1385.0

Note: Sanitary Sewer elevations are in City Datum.
USGS = City Datum + 1187.4

DRAINAGE AND UTILITY PLAN

HANLEY SECOND ADDITION

OWNER: FRED L. HANLEY
439 N. BELMONT
WICHITA, KS 67206
(316)684-7051

MID-KANSAS ENGINEERING
CONSULTANTS, INC.
411 N. WEBB ROAD
WICHITA, KS. 67206
316-664-9600

HANLEY SECOND ADDITION
PROJECT NAME

DRAINAGE AND UTILITY PLAN
SHEET TITLE

GJA DESIGN BY:	WNJ DRAWN BY:	GJA CHECKED BY:
JANUARY 1998 DATE	97159DRG JOB NO.	1 / 1 SHEET OF