



HEIGHTS BASEBALL ADDITION

DRAINAGE PLAN SURVEY BY OTHERS

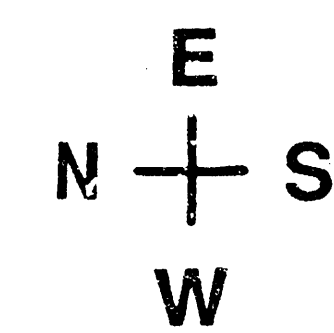


SCALE 1" = 50'

53rd STREET NORTH
2 5' x 6' RCBC
NW COR. NE 1/4
SEC 22-26-1E

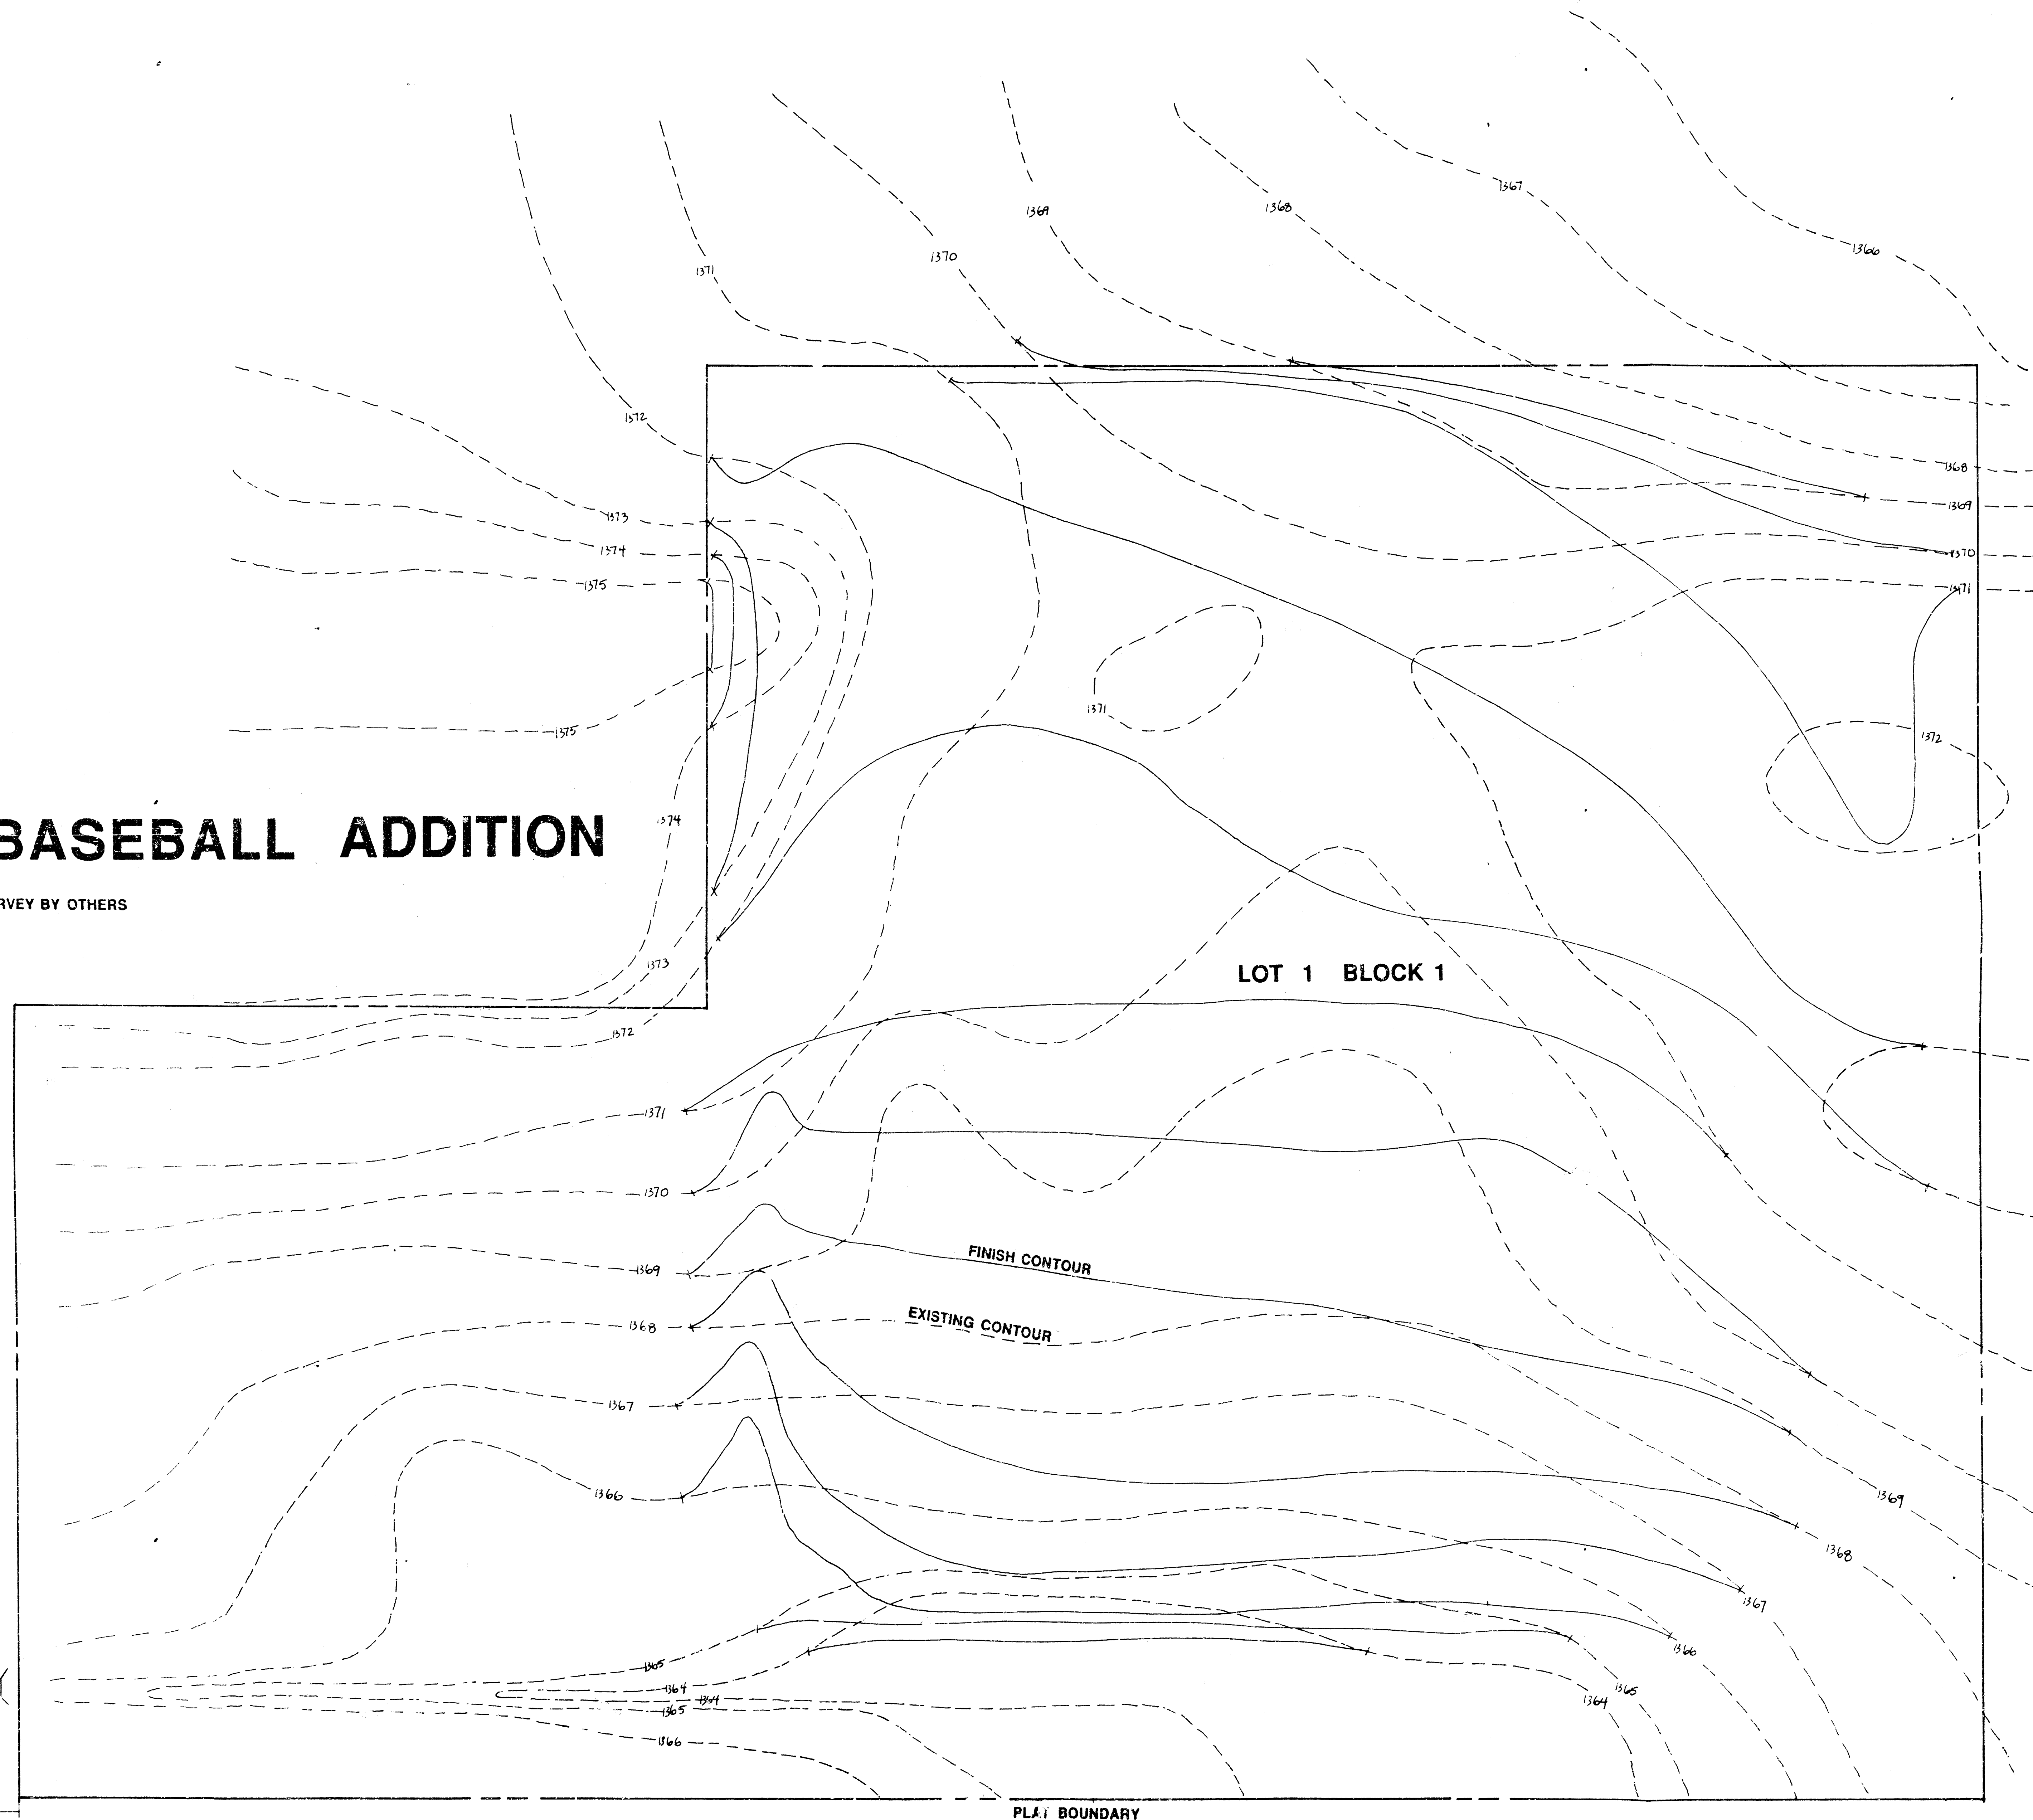

POE & ASSOCIATES OF KANSAS, INC.
Consulting Engineers
434 N. Oliver, Suite 110 Wichita, KS 67208 316-865-4114

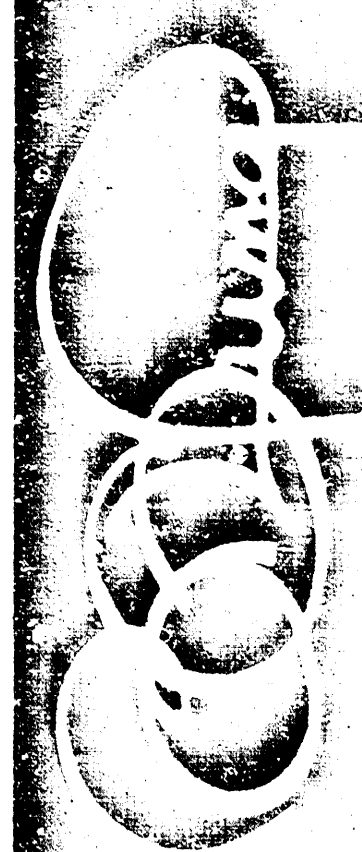

BILL G. YUNG DESIGN
4812 E. 20TH STREET NORTH
316-863-5567

DATE: JUNE 4, 1992
REV.

SHEET TITLE: DRAINAGE PLAN

PROJECT: HEIGHTS BASEBALL ADDITION

SHEET