

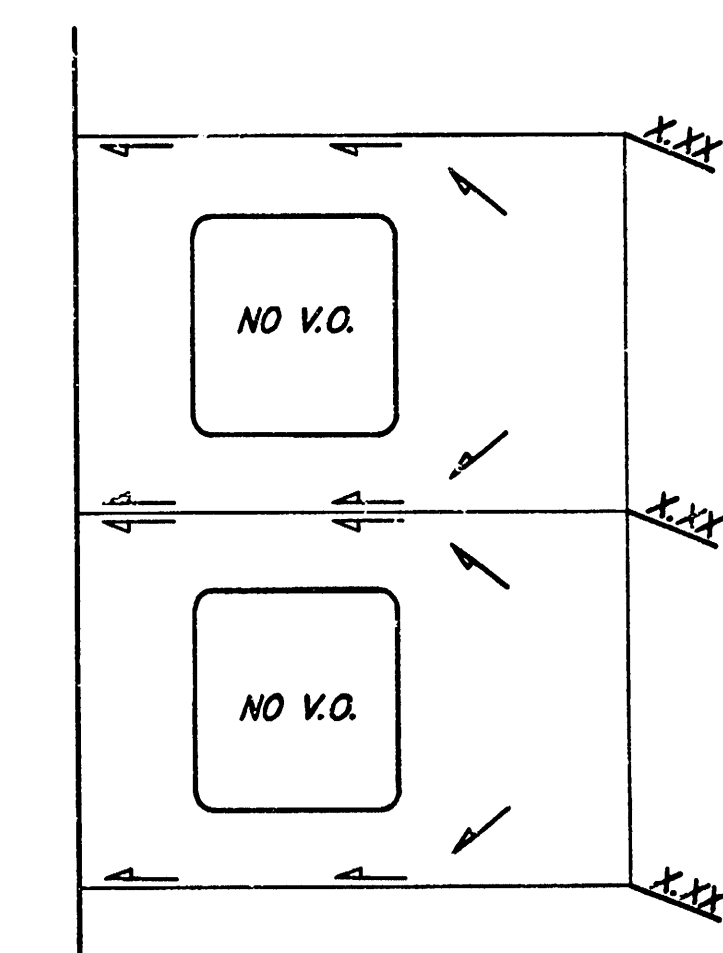


BENCHMARKS:
 "13" Top of curb, north return, Northwest corner of 43rd and Hydraulic.
 Elev. = 82.33
 Small Railroad Spike in West face of Power Pole, East of 44th and Hydraulic.
 Elev. = 82.94
 Railroad Spike in Light Pole, Southwest corner of 43rd and Victoria.
 Elev. = 84.74

SCALE: 1" = 60'
 • = IRON

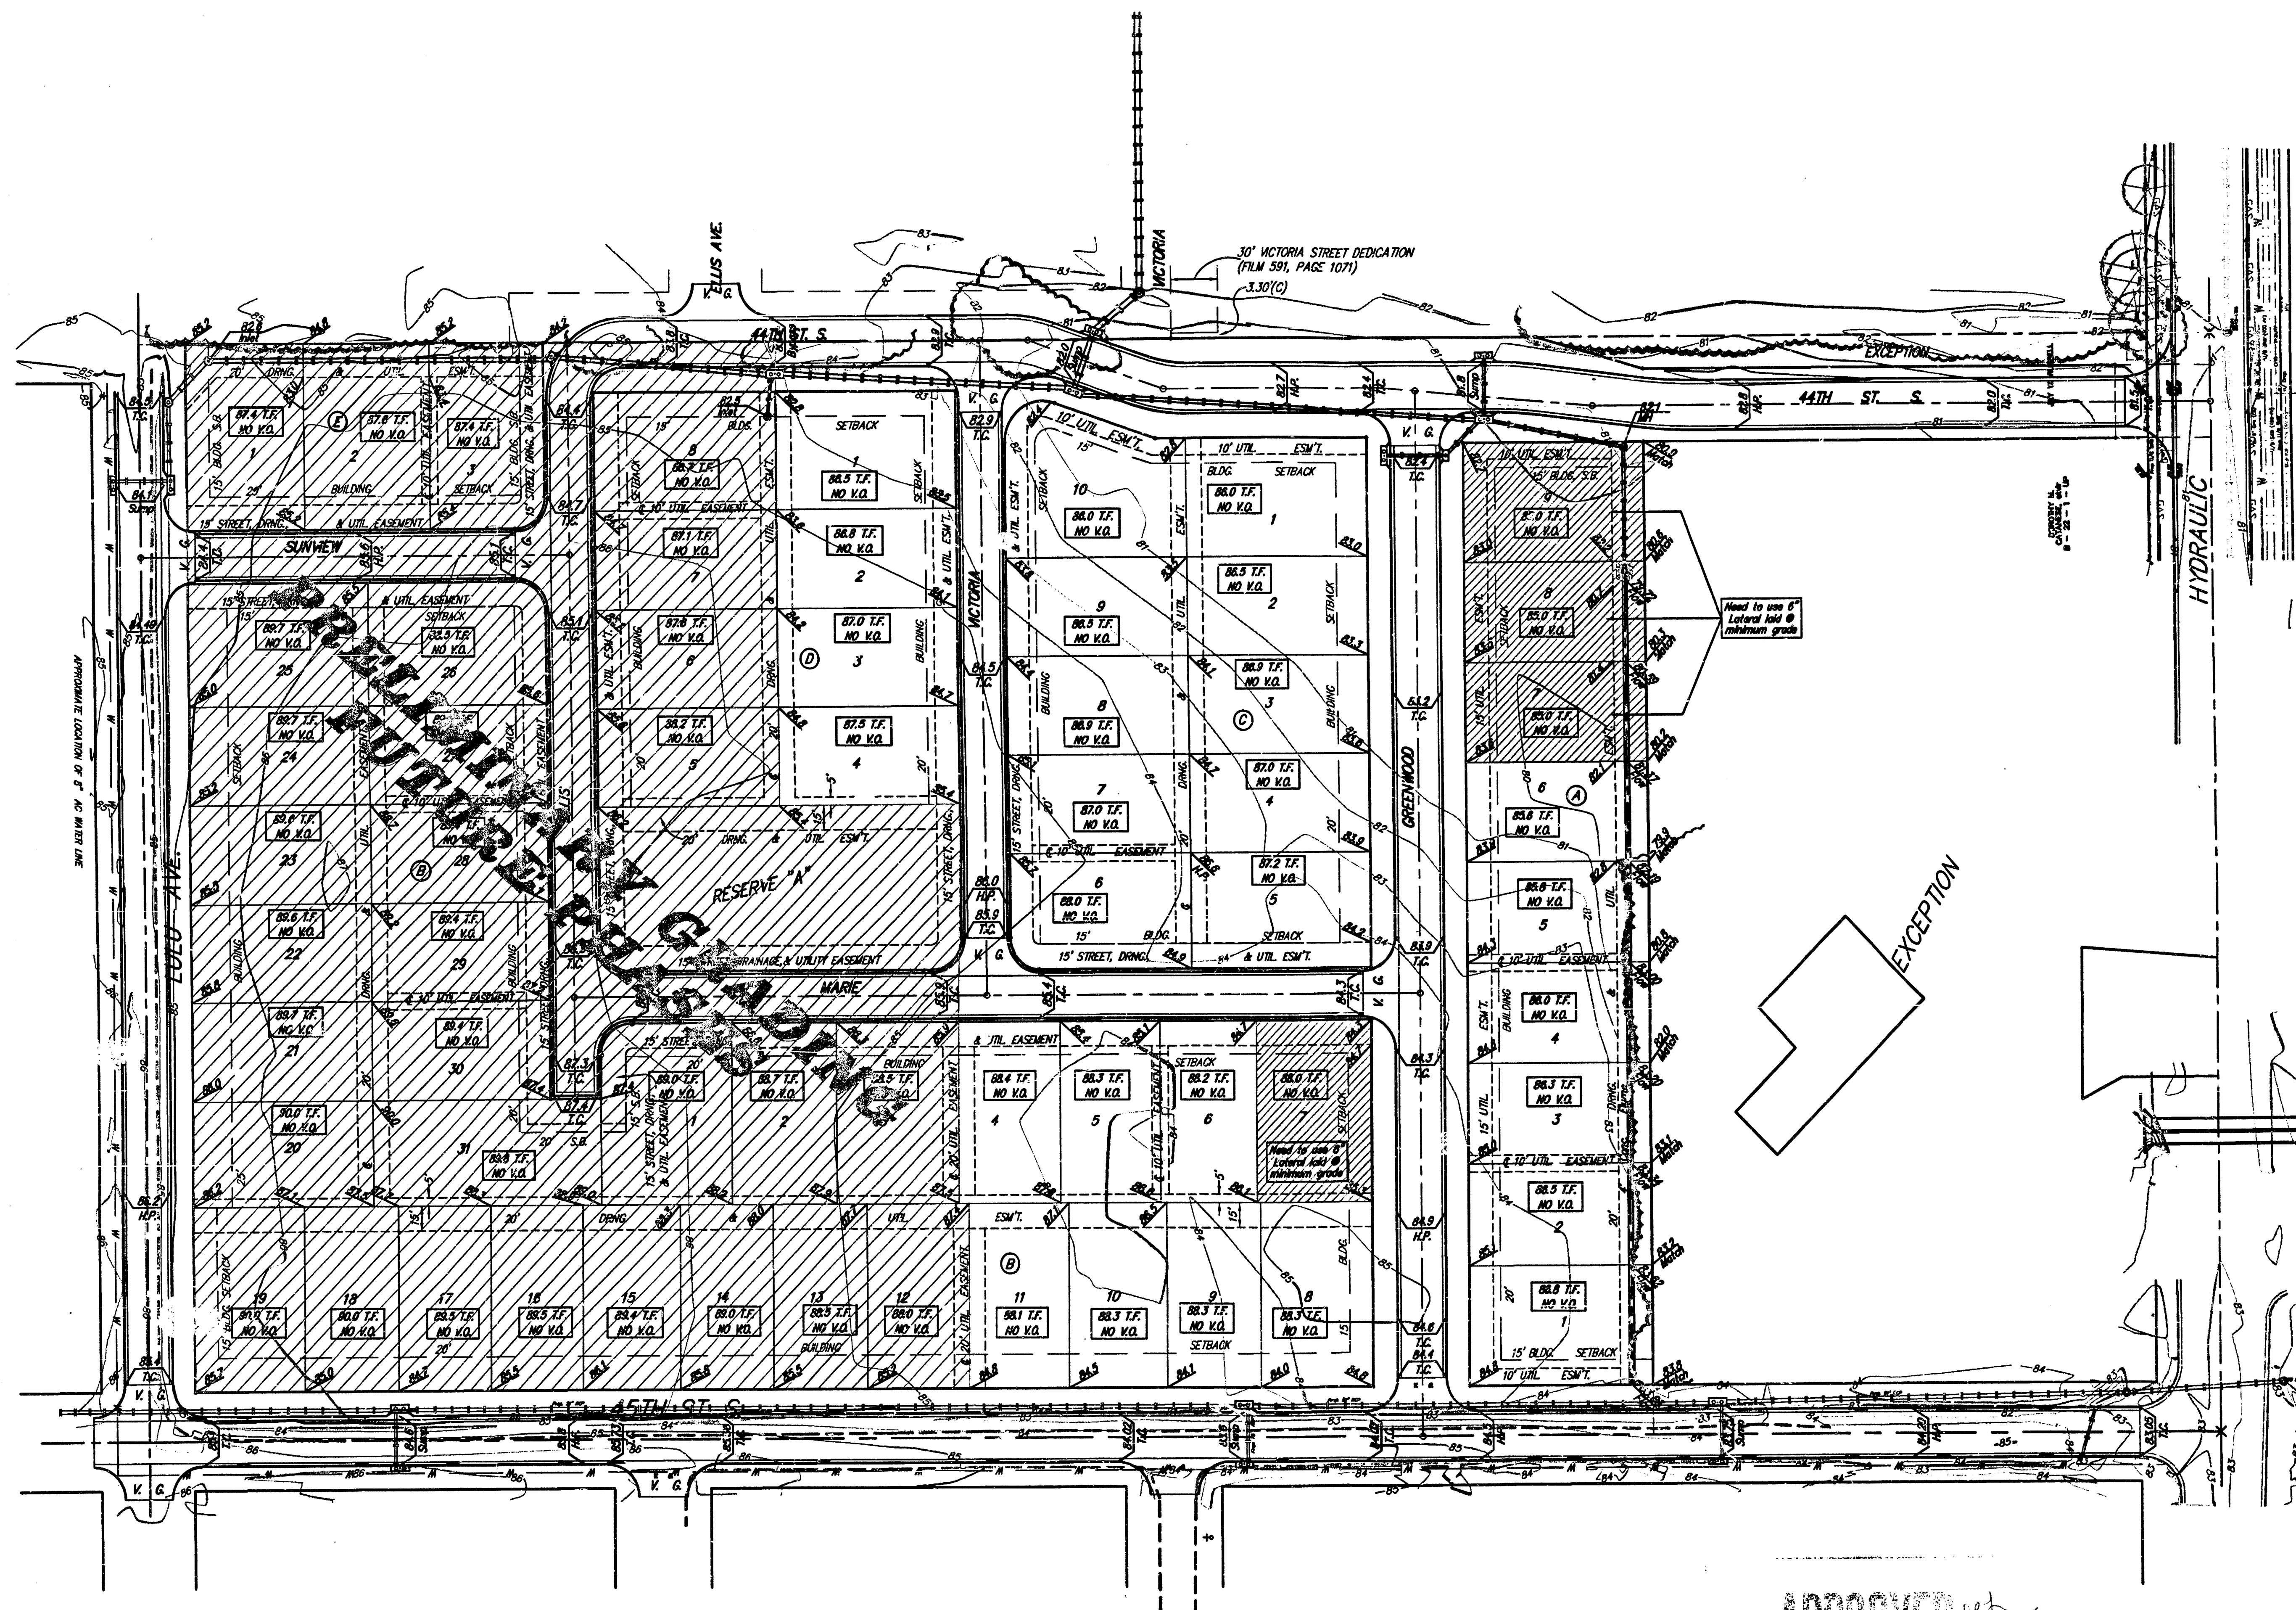

TYPICAL LOT DRAINAGE FOR LOTS REQUIRING FLOW TO FRONT OF LOT
 NO SCALE

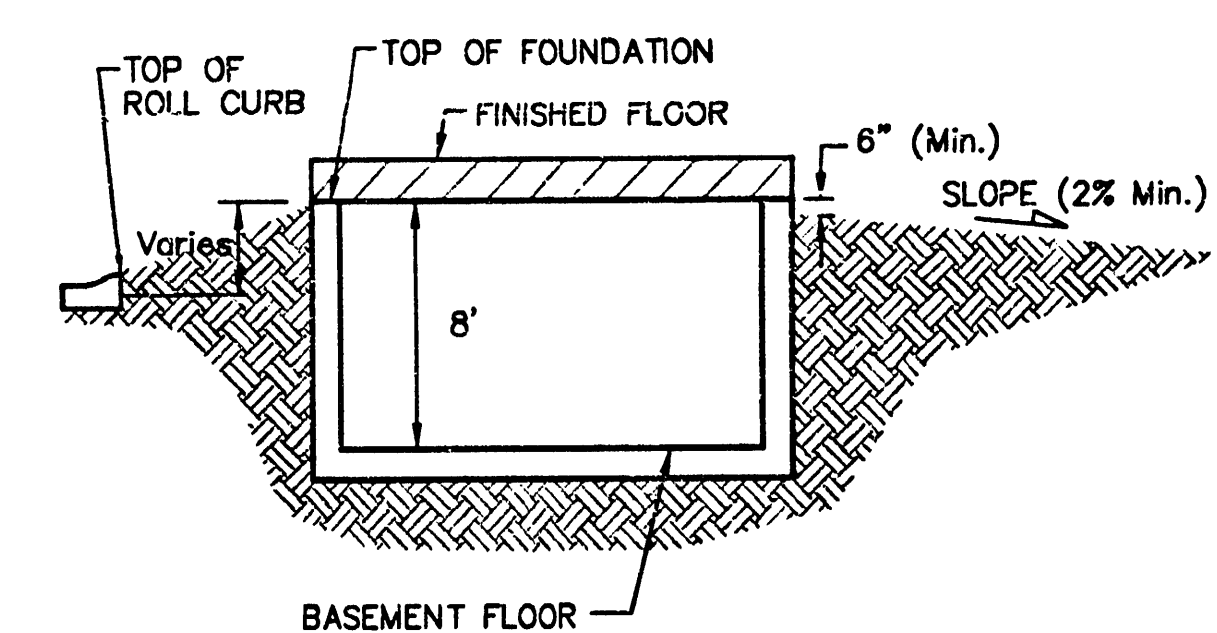

TYPICAL NON-VIEW OUT
 NO SCALE

NOTES:

- Notes:
 Proposed Top of Foundation Elevations Are Shown On Plans.
 Contractor to Set Finished Floor Elevations.
 All Street Elevations Shown on Plans Are for Top of Curb.
 This Grading Plan is Designed with Non-View Outs.
 Lot dimensions have been omitted on this plan, refer to the recorded plat for this information.

APPROVED
 DRAINAGE PLAN

Submitted 11/29/05

Update: 11-23-2005
 Updated: 09-30-2004

		Hidden Glen: Addition Grading Plan Wichita, Kansas	
Baughman Company, P.A. 315 Elm St. Wichita, KS 67211 P 316-262-2771 F 316-262-0149 ENGINEERING SURVEYING PLANNING LANDSCAPE ARCHITECTURE			
PROJECT NUMBER 11-23-2005 Approved: 09-30-2004		DESIGN MWS APPROVED DATE 09/29/04 SCALE Noted SHEET 1 OF 1	
F:\Grading\HiddenGlen\grades-new.dwg			