


HORSESHOE LAKE

AN ADDITION TO WICHITA, SEDGWICK COUNTY, KANSAS
FOUR CORNER LOT GRADING

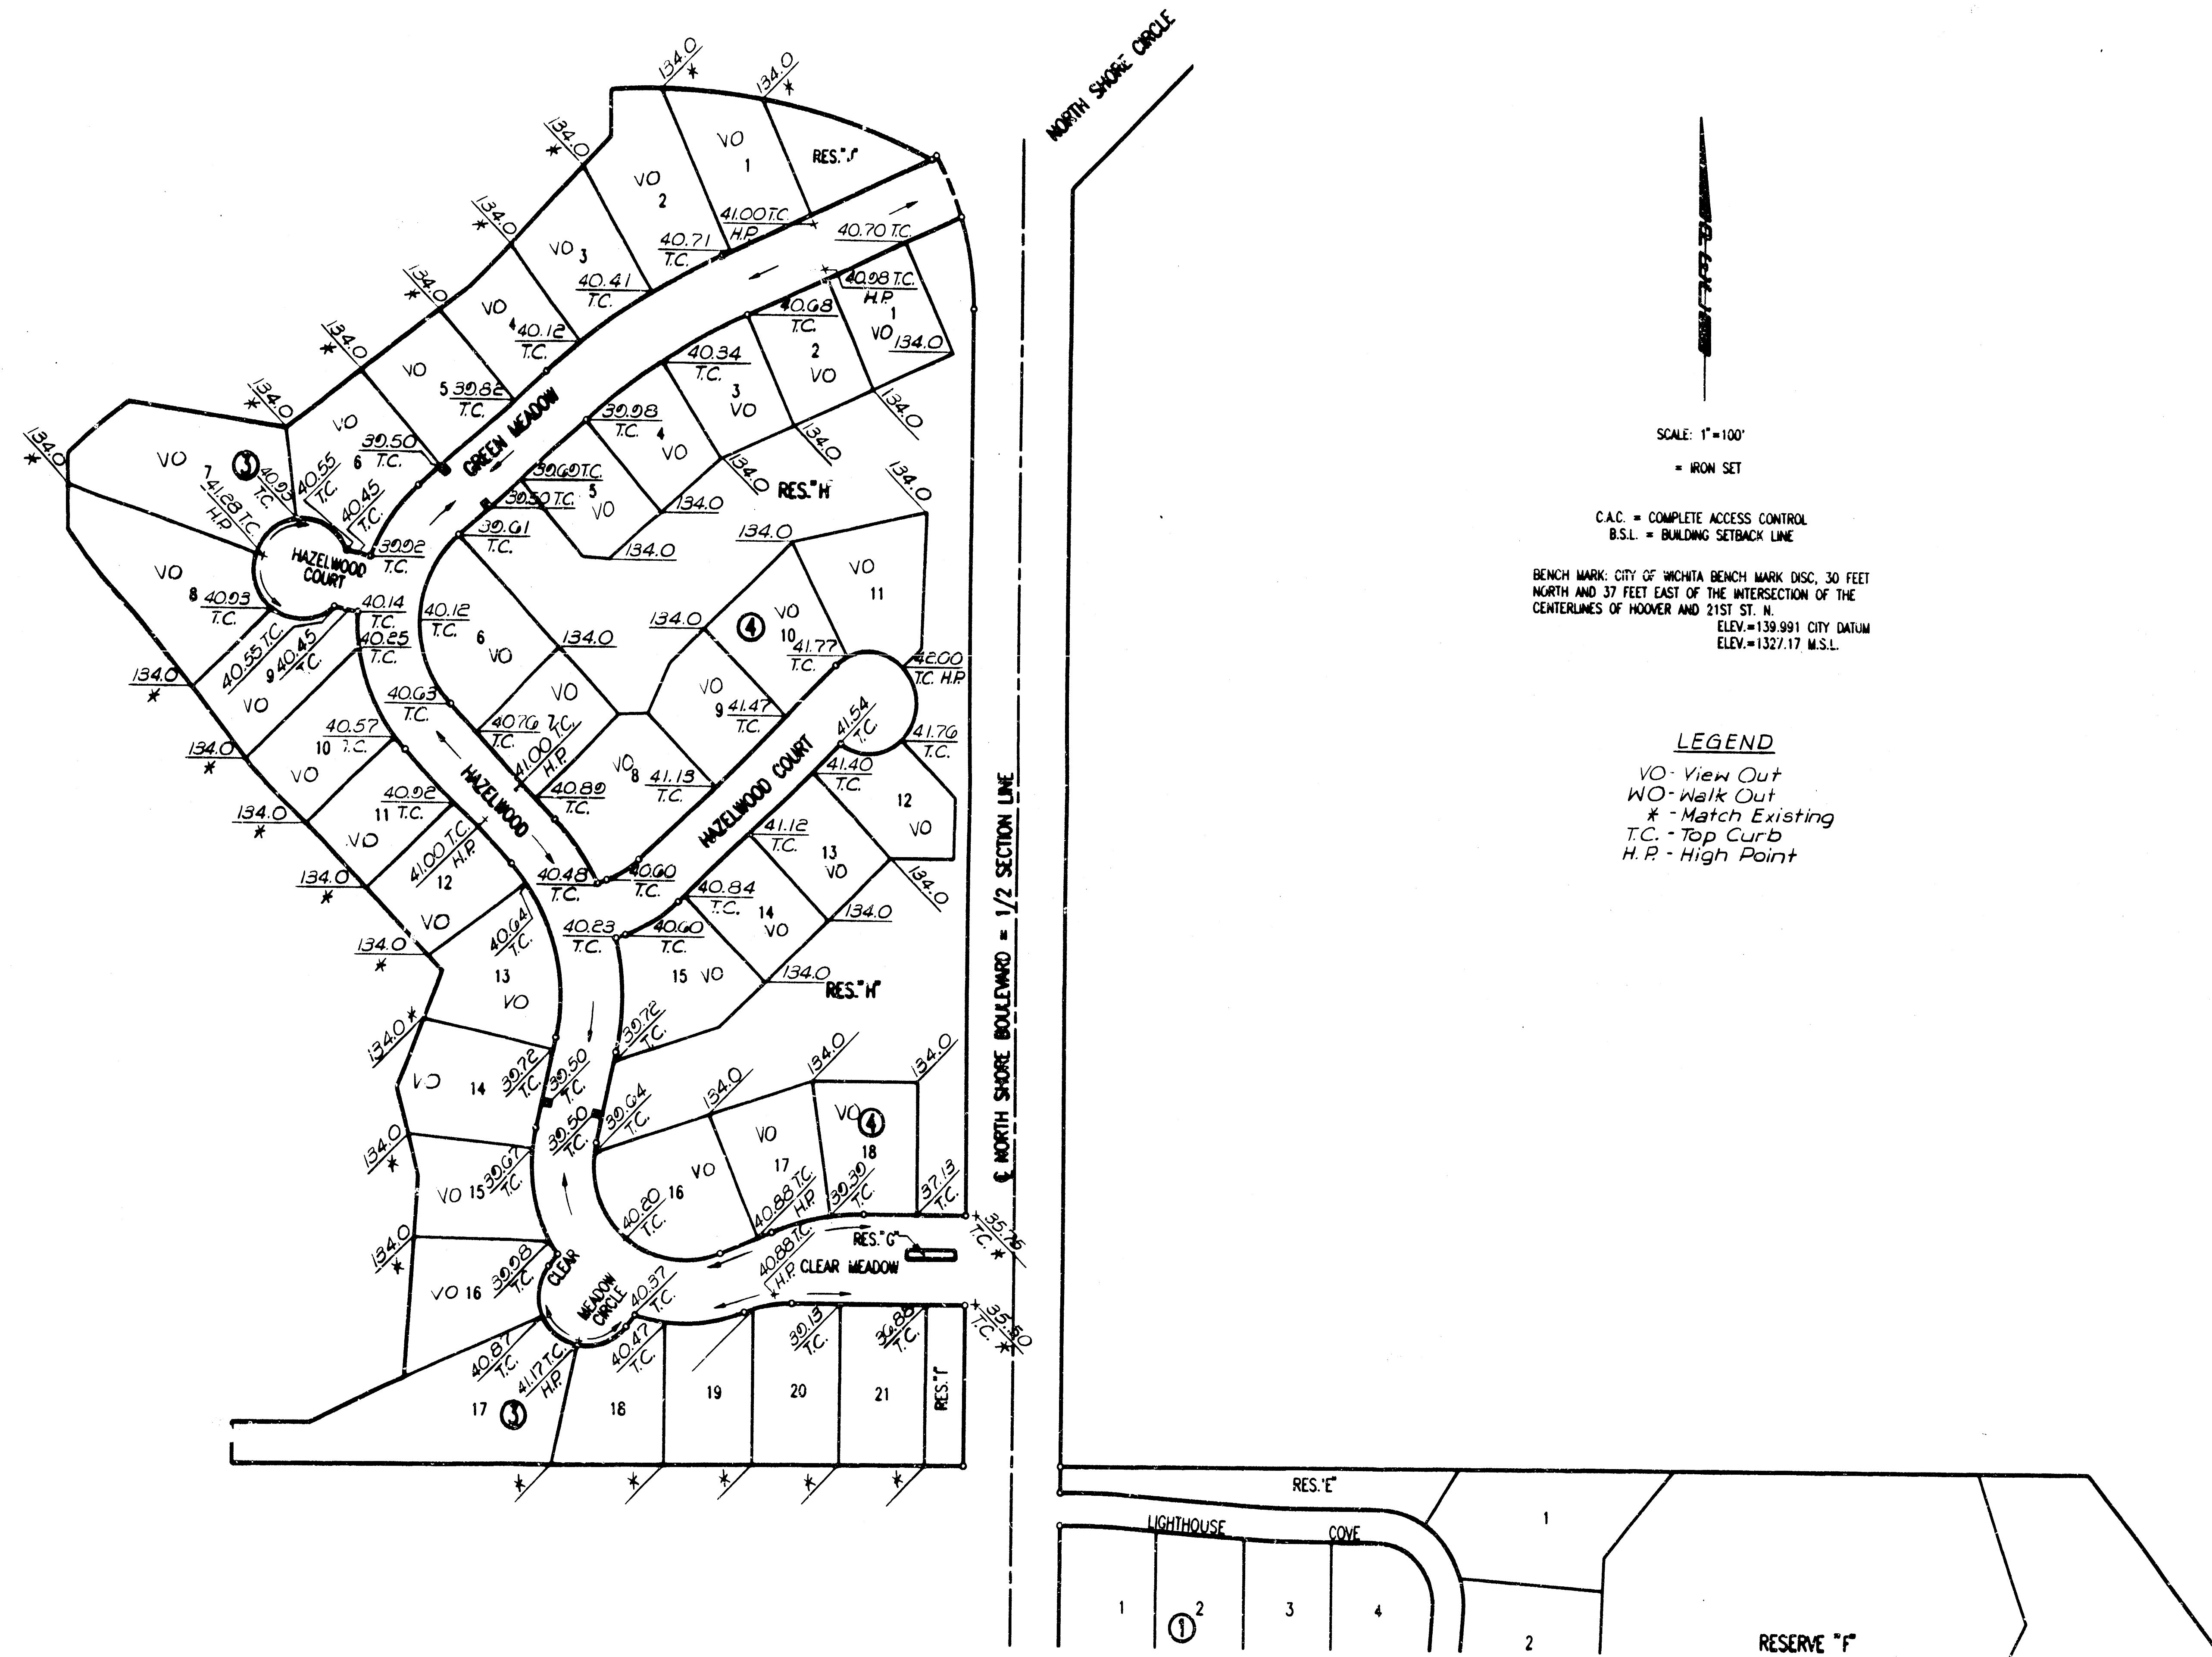


SCALE: 1"=100'
= IRON SET

C.A.C. = COMPLETE ACCESS CONTROL
B.S.L. = BUILDING SETBACK LINE
BENCH MARK: CITY OF WICHITA BENCH MARK DISC, 30 FEET
NORTH AND 37 FEET EAST OF THE INTERSECTION OF THE
CENTERLINES OF HOOVER AND 21ST ST. N.
ELEV.=139.991 CITY DATUM
ELEV.=1327.17 M.S.L.

LEGEND
VO - View Out
WO - Walk Out
* - Match Existing
T.C. - Top Curb
H.P. - High Point

LST/UST/DATE 94.34/1/1/95
DATE DRAFTED 12/21/94
DRAWN BY J. G. GORMAN

HORSESHOE LAKE DRAINAGE PLAN **7/24/95**

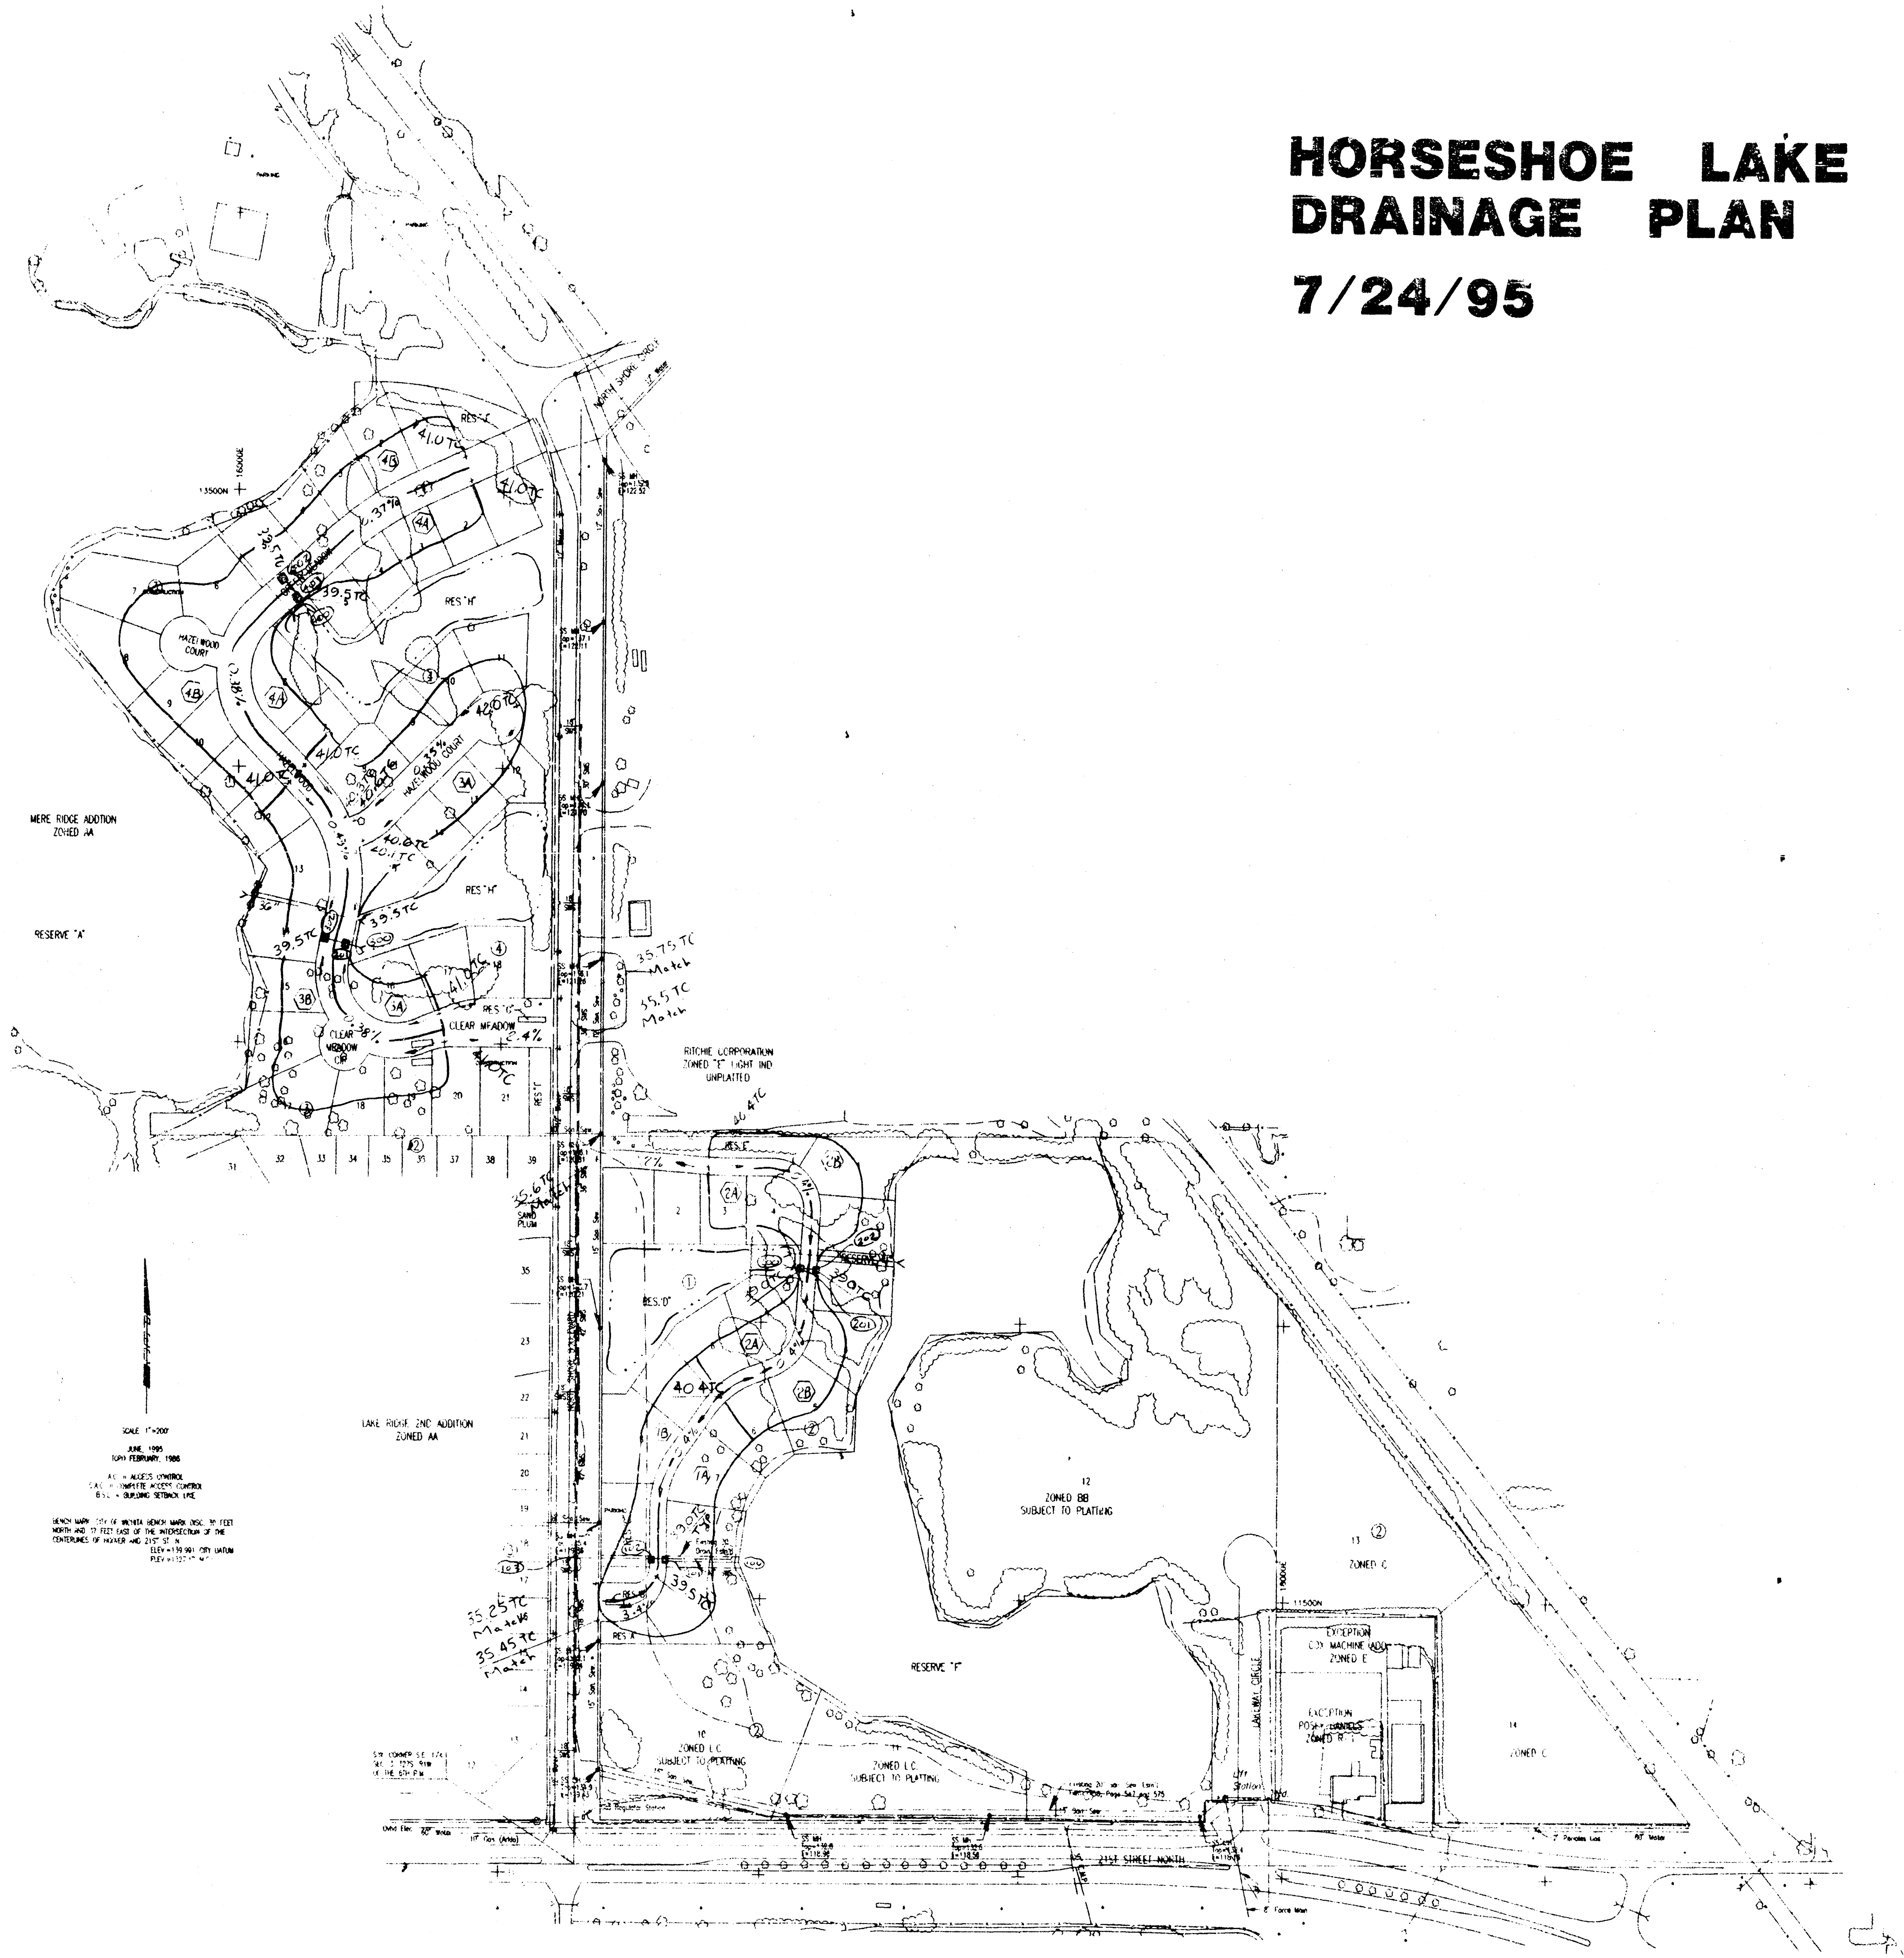

- LEGEND**
- Drainage Basin Boundary
 - Finished Elevation
 - Curb Inlet & Storm Sewer
 - ~ Proposed Pond Bunk
 - Ⓜ Basin Designation
 - Ⓢ S&S Node No.

SCALE: 1" =
= IRON

SCALE: 1" = 100'
= IRON SET

C.A.C. = COMPLETE ACCESS CONTROL
B.S.L. = BUILDING SETBACK LINE

BENCH MARK: CITY OF WICHITA BENCH MARK DISC, 30 FEET
NORTH AND 37 FEET EAST OF THE INTERSECTION OF THE
CENTERLINES OF HOOVER AND 21ST ST. N.
ELEV.=139.991 CITY DATUM
ELEV.=1327.17 M.S.L.

LEGEND

VO - View Out
WO - Walk Out
* - Match Existing
T.C. - Top Curb
H.P. - High Point

Note: Lot Grading for Lots 10-14, Block 2, shall be done at the time that the Lots are developed, and shall be done by the Lot owners architect or engineer.

S.W. CORNER S.E. 1/4
SEC. 3, T27S, R1W
OF THE 6TH P.M.

C 21ST STREET NORTH = SECTION LINE

SHEET 3 OF 3

user/usfn/dgn: 94341/final.dgn
date plotted: 12/21/95
deliver to: dar cronk