


DRAINAGE PLAN HOUDEK ADDITION WICHITA, SEDGWICK COUNTY, KANSAS

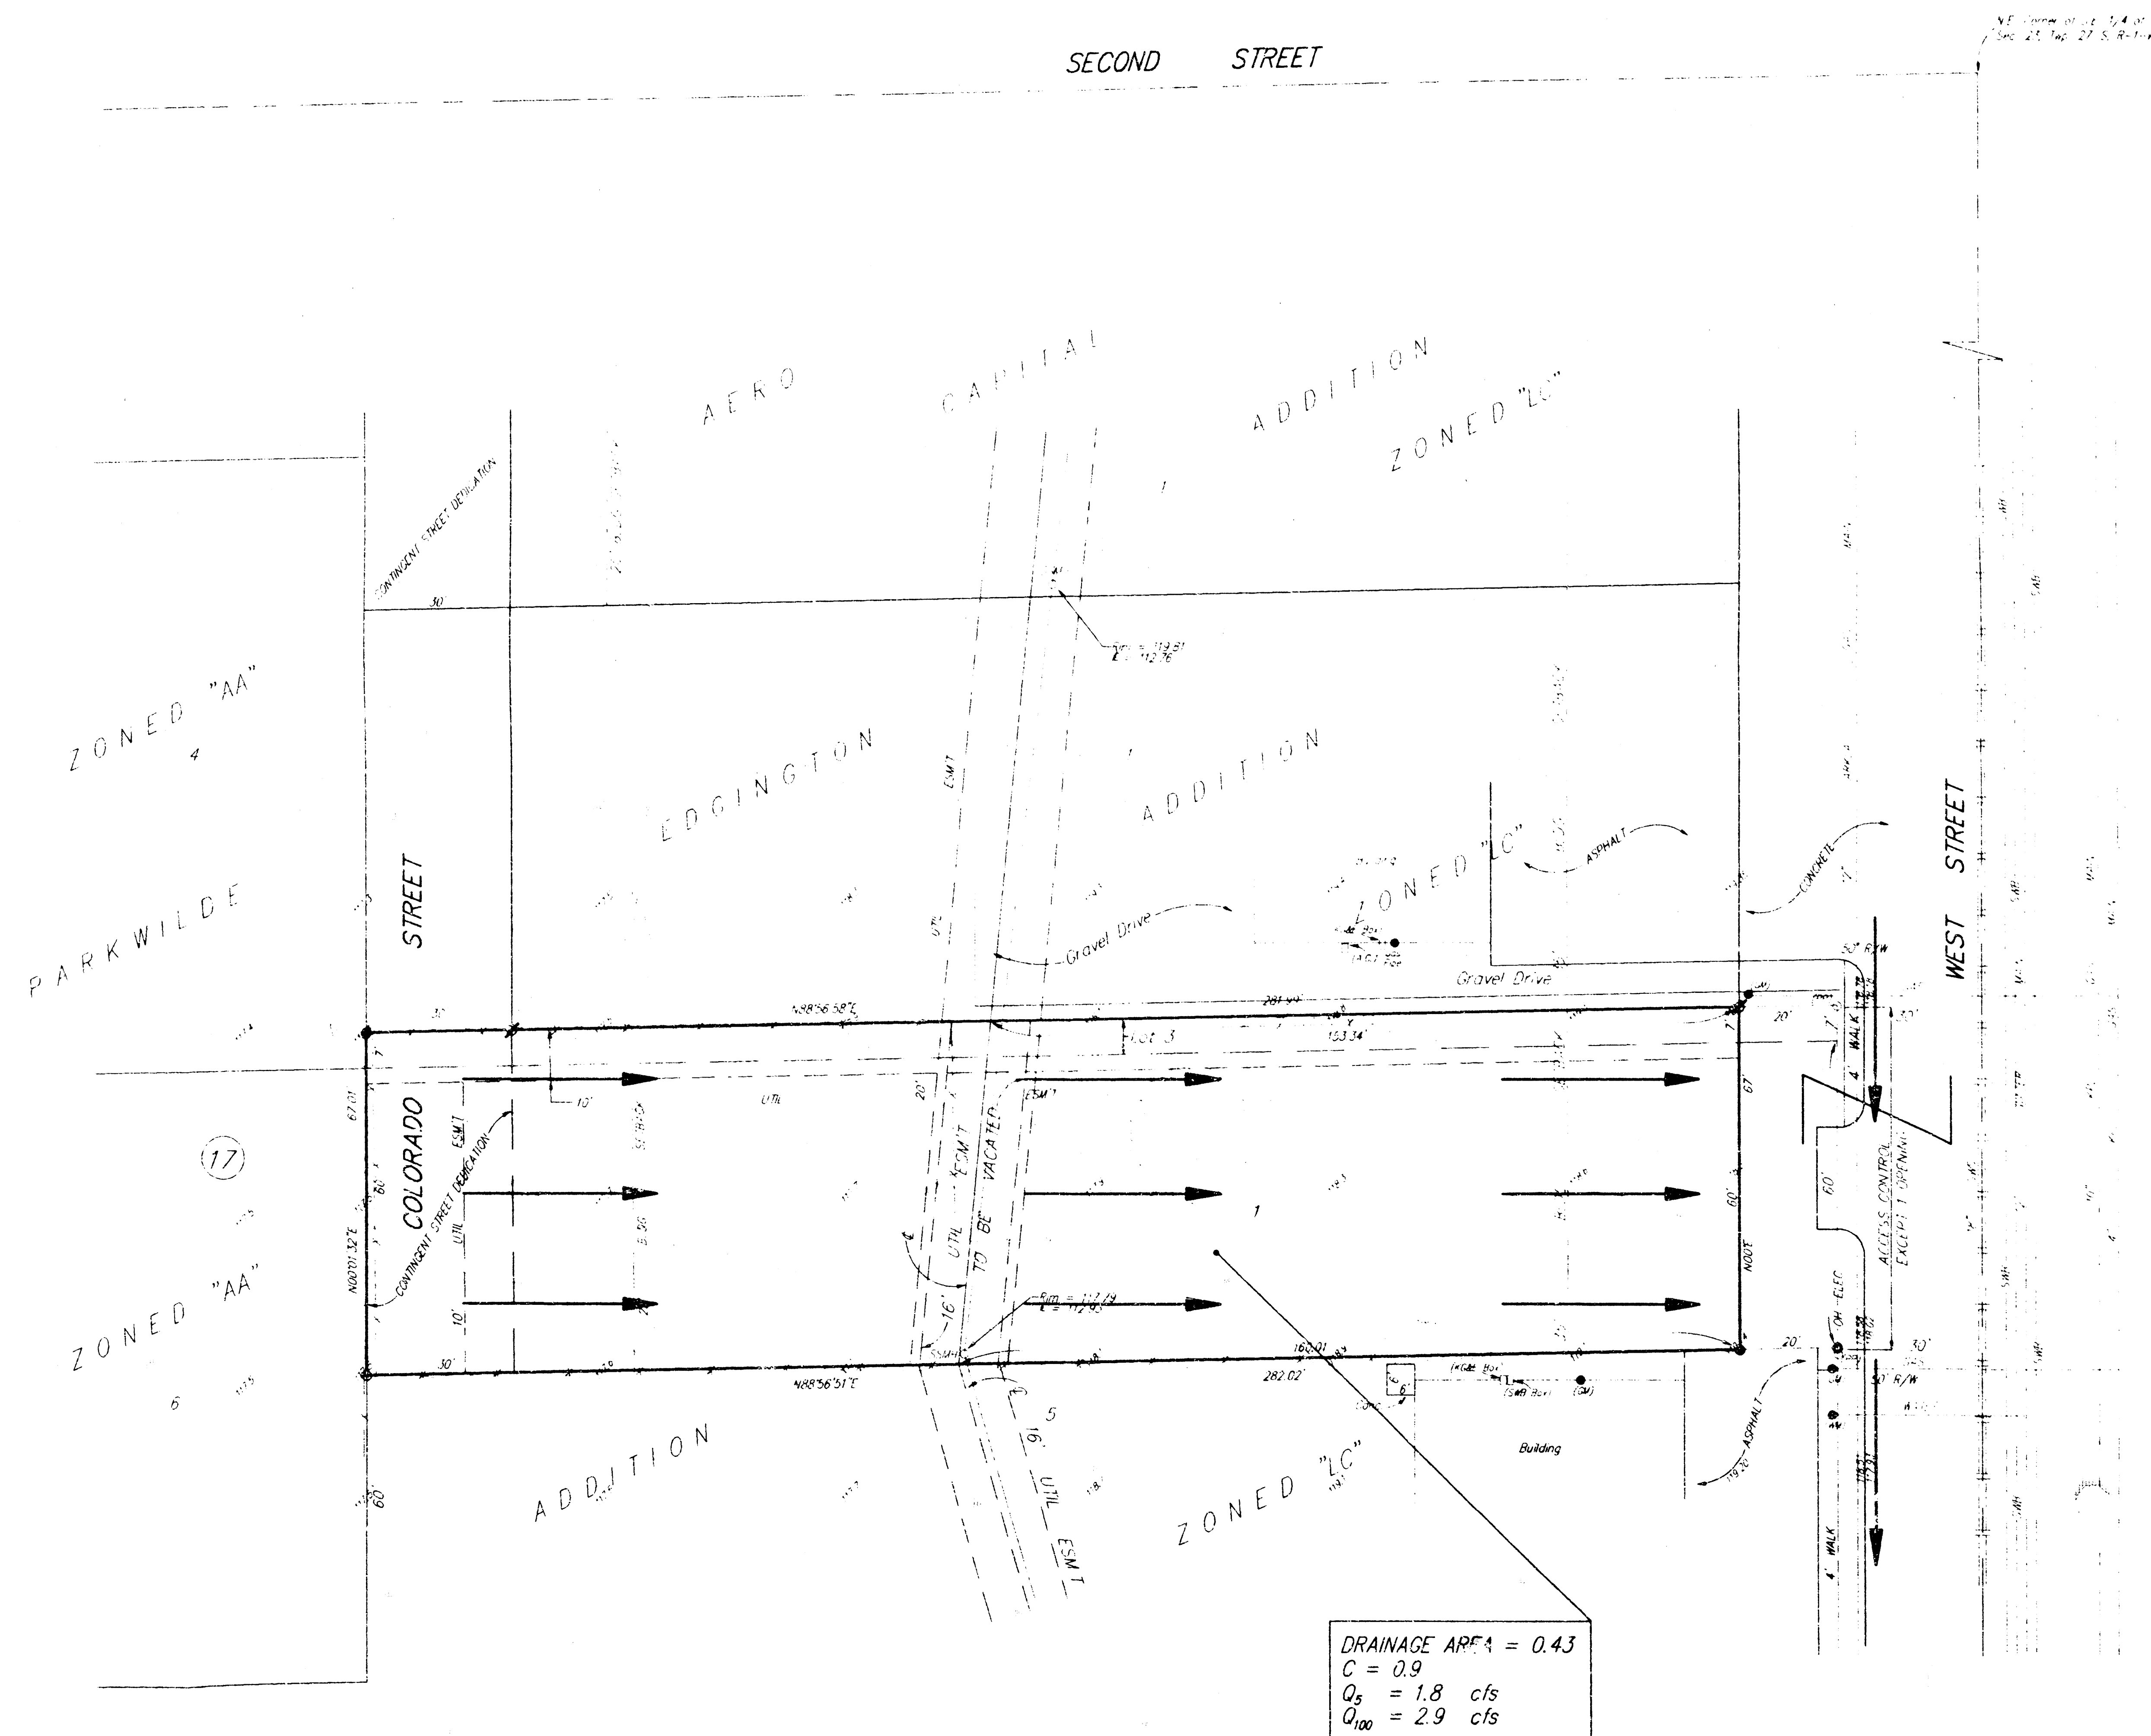

SCALE
1" = 20'

- = 1/2" REBAR "RAUCHMAN" CAP (SE)
- = 1/2" REBAR (FOUND)
- = 1/4" REBAR (FOUND)
- ⊗ = " REBAR (FOUND)

LEGAL
A reprint of the South 7' of
Lot 3 and the North 60' of
Lot 5, Block 17, Parkville
Addition, Wichita, Kansas,
located in the SE 1/4 of
Sec 23, Twp 27-S, R-1-W

BENCHMARK
City Park 34' West and 18' South
at intersection of 4's of West Street
and 2nd Street North
Elevation = 118.37

OWNER
 Marie Houdek
 1127 N. Wood
 Wichita, Ks 67212
 (316) 942-2255

DRAINAGE AREA = 0.43
C = 0.9
Q₅ = 1.8 cfs
Q₁₀₀ = 2.9 cfs

31 AUG 1994