



JEFF & JAY THIRD ADDITION
(Drainage)

Scale: 1" = 40'

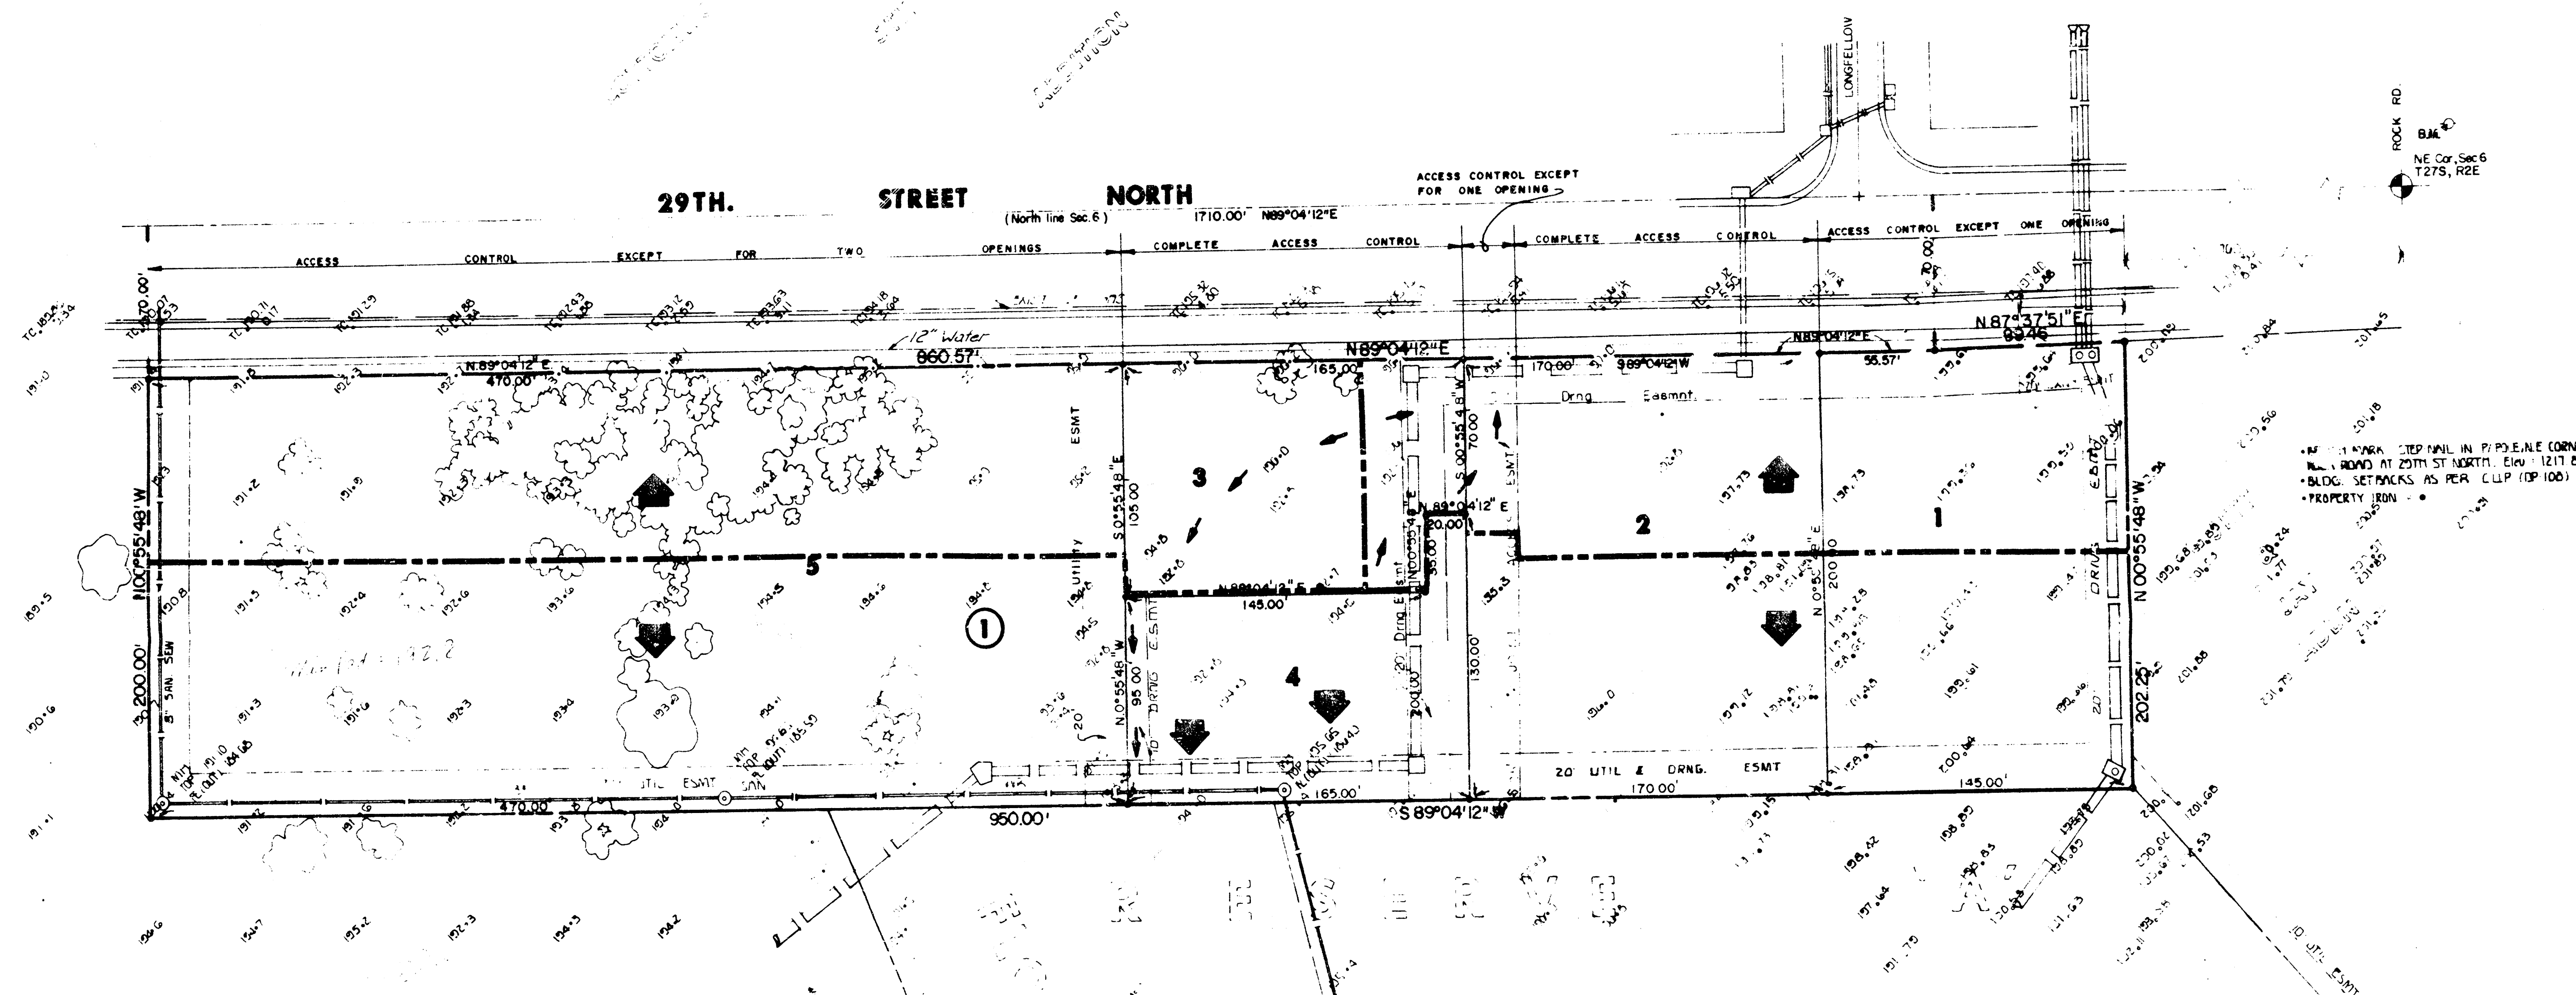

• VICINITY MAP •

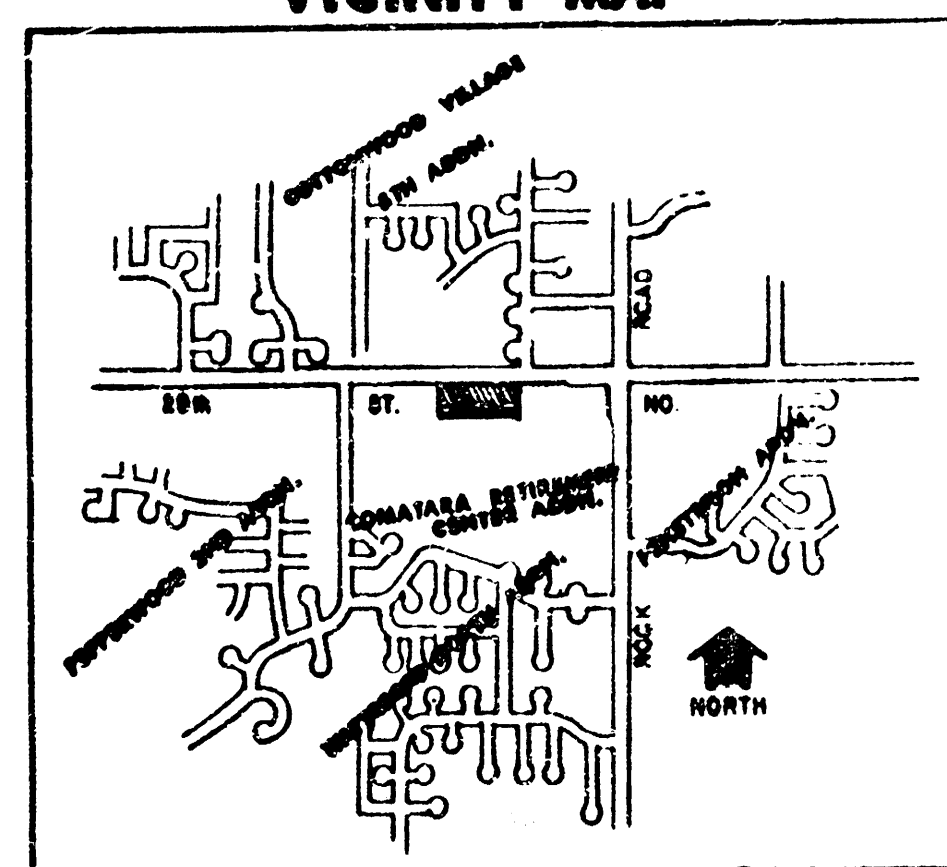

DRAINAGE AND UTILITY PLAN JEFF AND JAY THIRD ADDITION

A Replat Of Lot 1, Block 1
Jeff and Jay Second Addition

WOODMAN DEVELOPMENT COMPANY, a partnership
151 N. Main, Suite 300
Wichita, KS 67201

SEPT. 1986

REVISED: 08-11-86 BY MKC
DRAWING: 08-11-86 BY MKC



**DRAINAGE AND
UTILITY PLAN
JEFF & JAY
THIRD ADDITION**

Design:
RGS/ECG
Checked by:
K.M.B.
Date:
9-17-86

MID-KANSAS ENGINEERING CONSULTANTS PA
1500 NORTH ROCK ROAD
BUILDING 1800
WICHITA, KANSAS 67226

682-6561

Sheet:
1
of
1