


JESSE 2ND ADDITION

WICHITA, SEDGWICK COUNTY, KANSAS

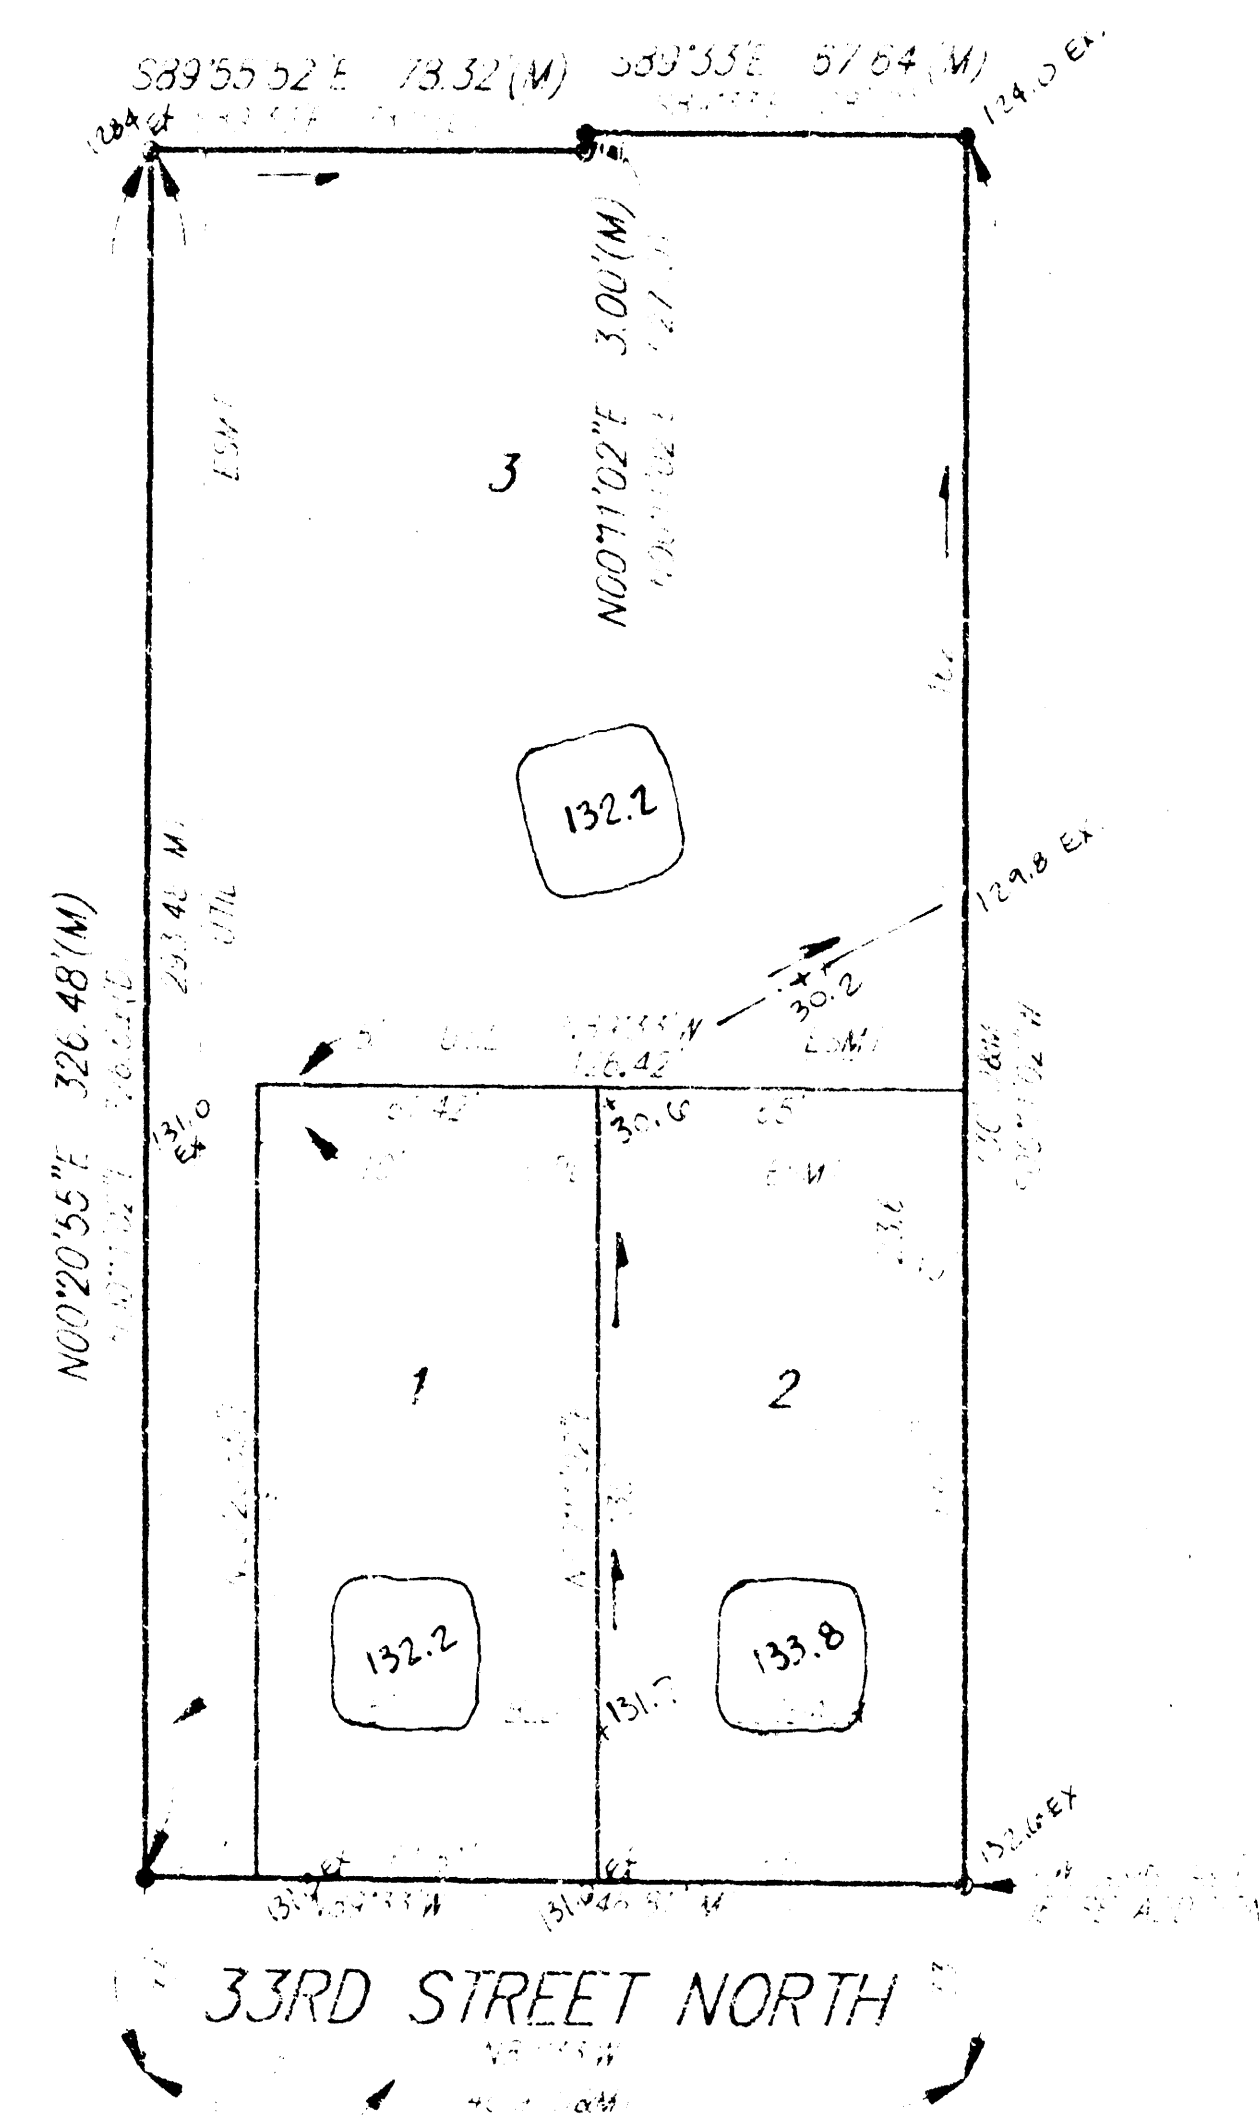

- 1/4" = 1' (Horizontal Scale)
- 1/4" = 1' (Vertical Scale)
- 1/4" = 1' (Horizontal Scale)
- 1/4" = 1' (Vertical Scale)
- 1/4" = 1' (Horizontal Scale)
- 1/4" = 1' (Vertical Scale)

**APPROVED
DRAINAGE PLAN**

Subdivision Lot Grading Plan

June 7, 93

BAUGHMAN COMPANY P. A.
ENGINEERING & SURVEYING
1111 E. 12TH • 315 ELLIS • WICHITA, KANSAS 67201

WICHITA, SEDGWICK COUNTY, KANSAS

RICHARD P. JESSE
3201 WOODLAND
WICHITA, KS. 67204
PH: 833-4565

$\text{LT } 3 \text{ } \omega = 0^+$
 $\text{DA} = 0.8 \text{ AC}$
 $\text{QL} = 0.8 \text{ cps}$
 $\text{Q}_{\text{max}} = 1.8 \text{ cps}$

$\text{IOT} = 142$
 $\text{PA} = 0.33 \text{ Mc } 0.059$
 $Q_2 = 0.8 \text{ cps}$
 $Q_{100} = 1.2 \text{ cps}$
Resonant

SCALE 1" = 50'
RA SPINE IN NW FACE
OF RR. 25' N. & 5' S.
ST. COR LOT 1, WALNUT
CRIVE 3TH ADDITION
ELEV. = 13100

DRAINAGE PLAN

B BAUGHMAN COMPANY P. A.
SURVEYING & ENGINEERING
316/262-7271 • 315 ELLIS • WICHITA, KANSAS 67201