


REMARKS:
 □ On Top of Curb Located on the East Side of Shefford 12.5' South of the North Line of Pawnee Mesa Addition. Elevation = 143.56 (City Datum)

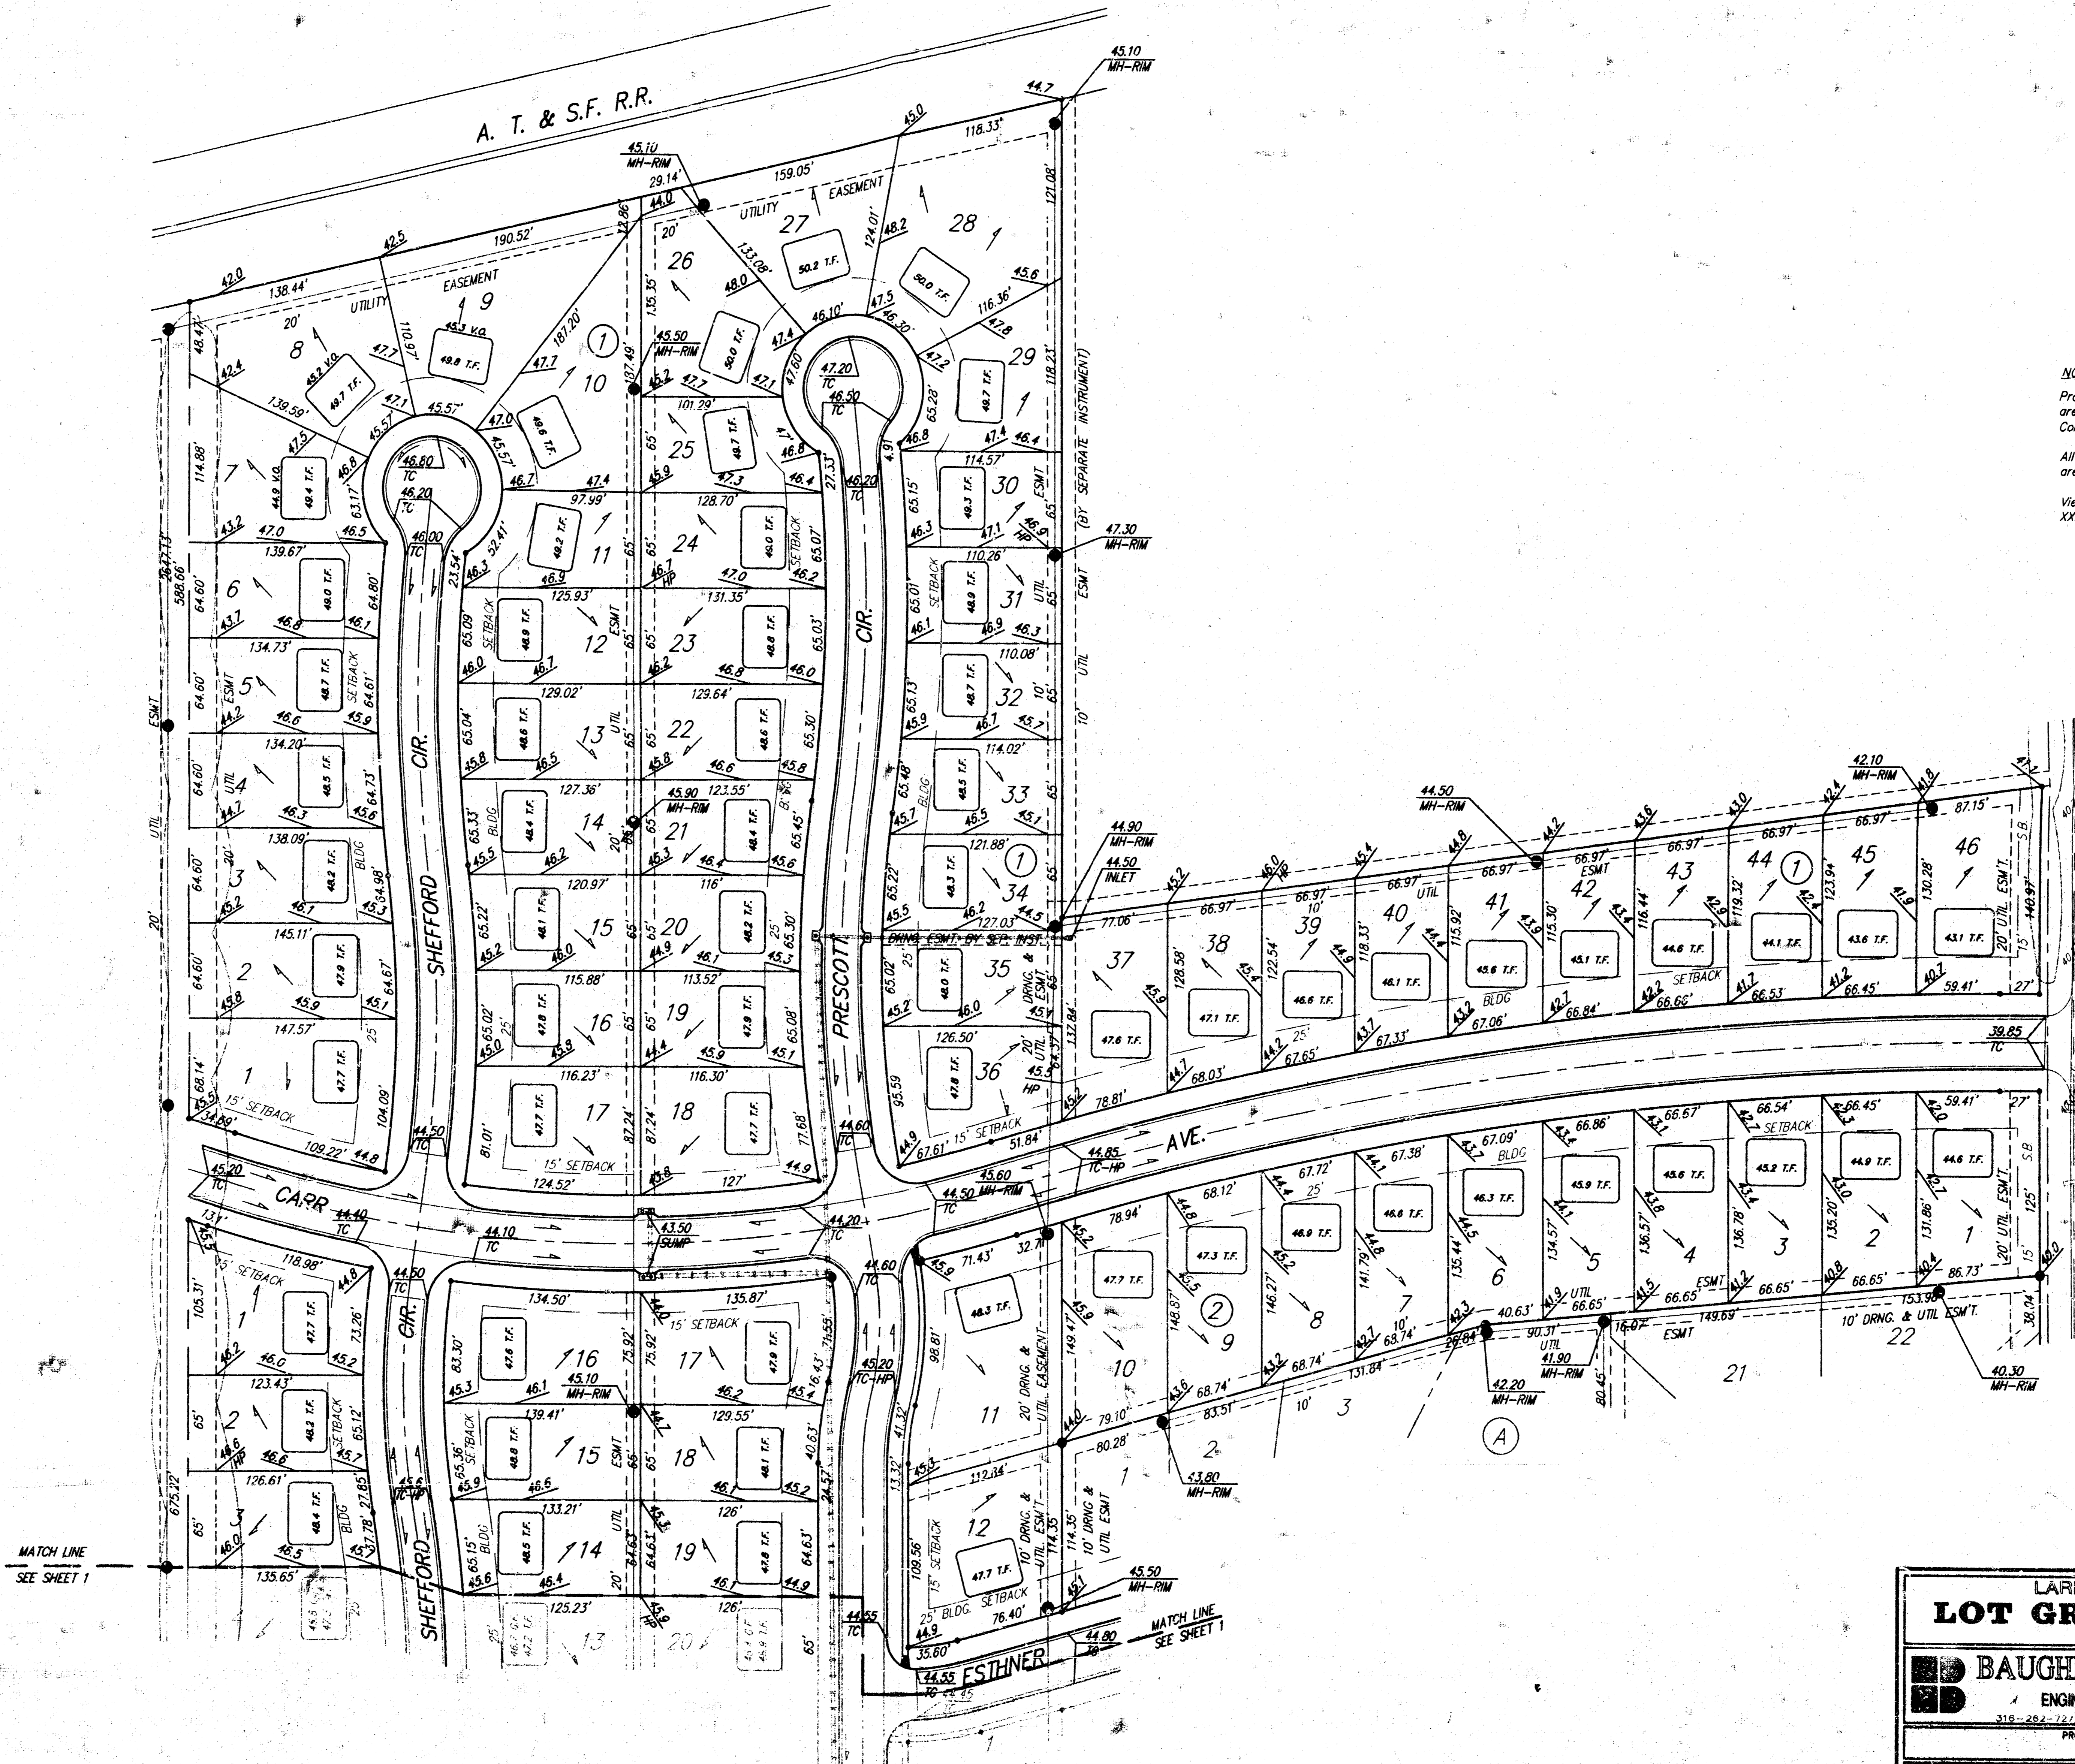

SCALE: 1"=60'

NOTE:
 Proposed top of foundation elevations are shown on plans. Contractor to set finish floor elevation.
 All street elevations shown on plans are for top of curb (full height).
 View-out elevations are denoted as XX.X V.O.


APPROVED DRAINAGE PLAN
 J.R.H. 11/10/97

Revised 11/10/97
 Revised 3/14/97
 Revised 1/31/97

LARK SRD ADDITION
LOT GRADING PLAN
BAUGHMAN COMPANY P.A.
 ENGINEERING, SURVEYING, & PLANNING
 318-284-2221 • 312 S. LILLIS • WICHITA, KANSAS 67211
 PROJECT NUMBER _____ SHEET **2**
 DESIGN NEW DRAWN EAM APPROVED _____ DATE 6/96 SCALE 1"=60'


CARRS 102

BENCHMARK
 □ On Top of Curb Located on the East Side of Shefford 12.5' South of the North Line of Pawnee Mesa Addition. Elevation = 143.56 (City Datum)

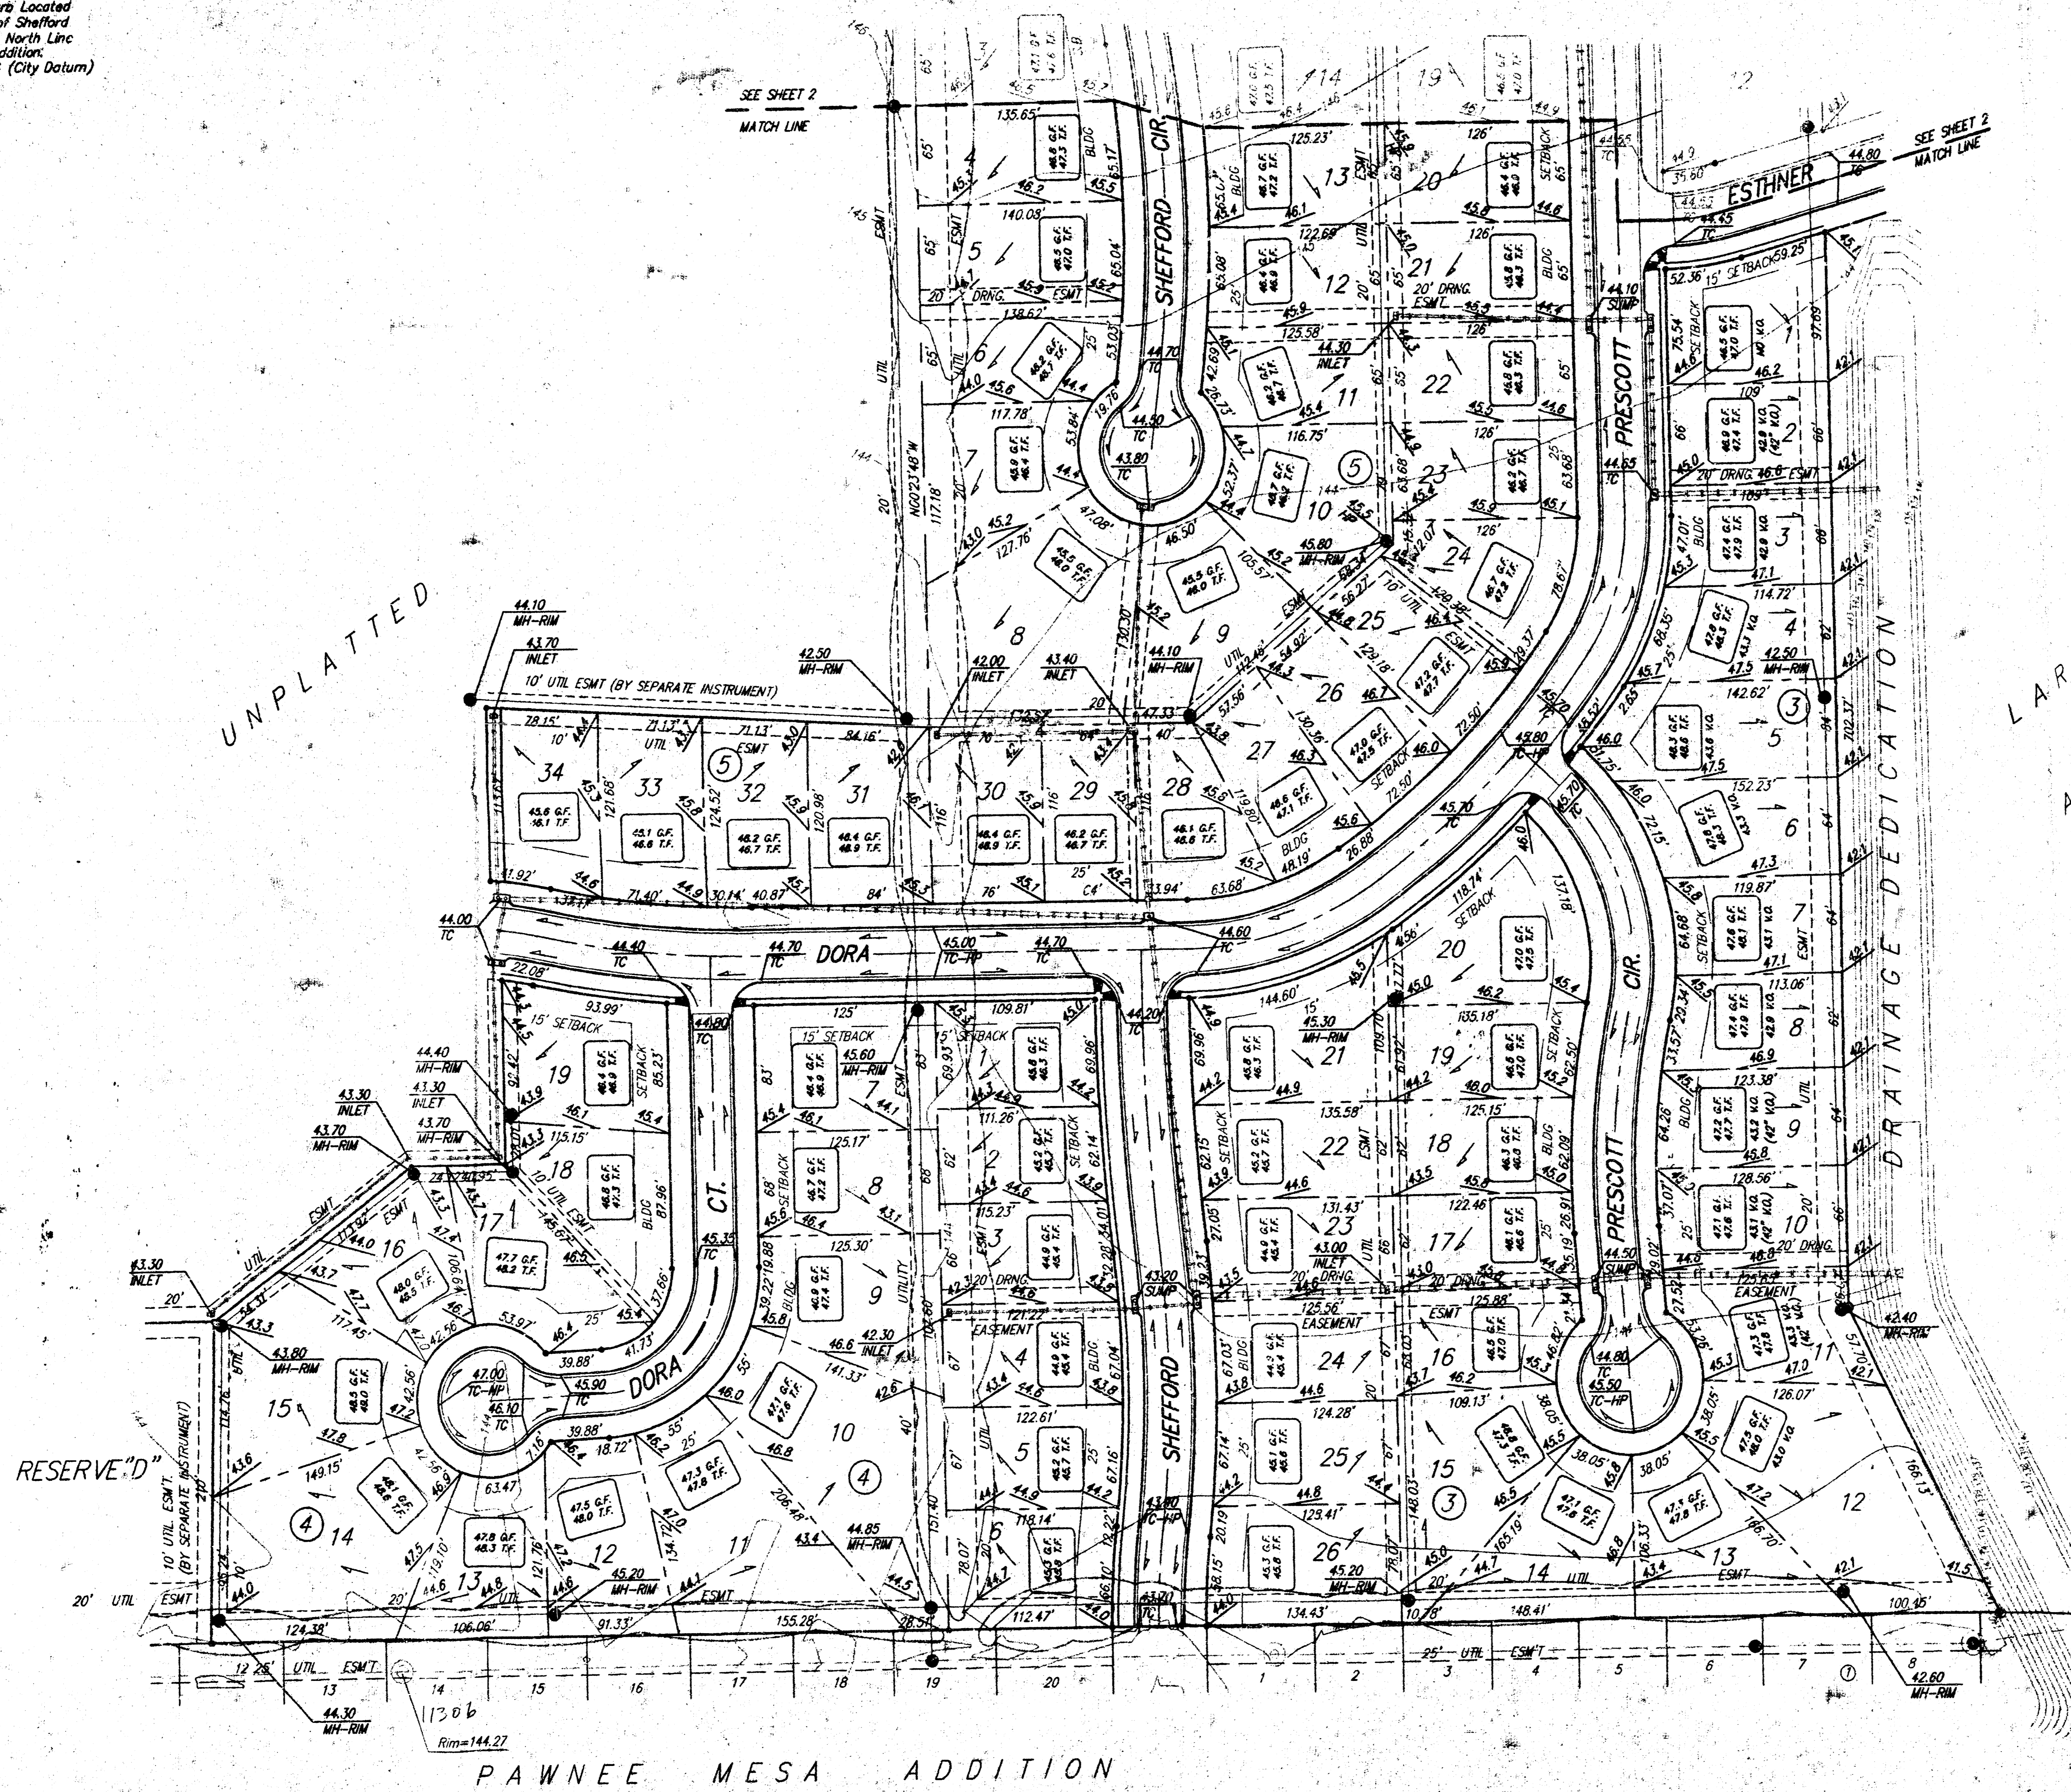


UNPLATTED

LARK 2ND ADDITION

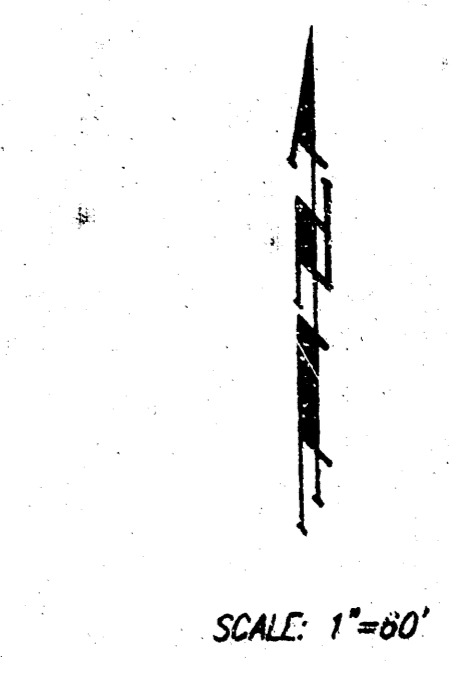

NOTE:
 Proposed top of foundation and garage floor elevations are shown on plans. Contractor to set finish floor elevation.
 All street elevations shown on plans are for top of curb (full height).
 View-out elevations are denoted as XXX V.O.

APPROVED DRAINAGE PLAN

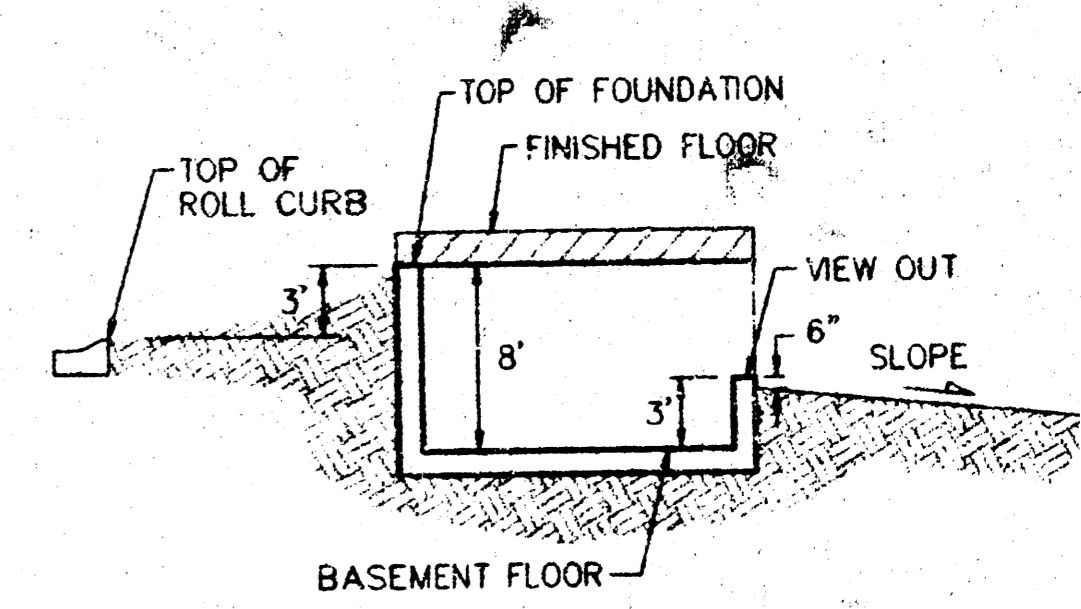


TYPICAL VIEW OUT
 NO SCALE

LARK 3RD ADDITION
LOT GRADING PLAN
BAUGHMAN COMPANY P.A.
 ENGINEERING, SURVEYING, & PLANNING
 316-262-7271 • 315 ELLIS • WICHITA, KANSAS 67211

DESIGN	DRAWN	APPROVED	DATE	SCALE	SHEET
NBW	BAM		8/96	1"=60'	1 OF 2

PROJECT NUMBER: _____ SHEET: 1 OF 2
 LARK 3RD ADDITION

NOTES:
 □ On Top of Curb Located on the East Side of Shefford 12.5' South of the North Line of Parness Mass Addition. Elevation = 143.66 (City Datum)

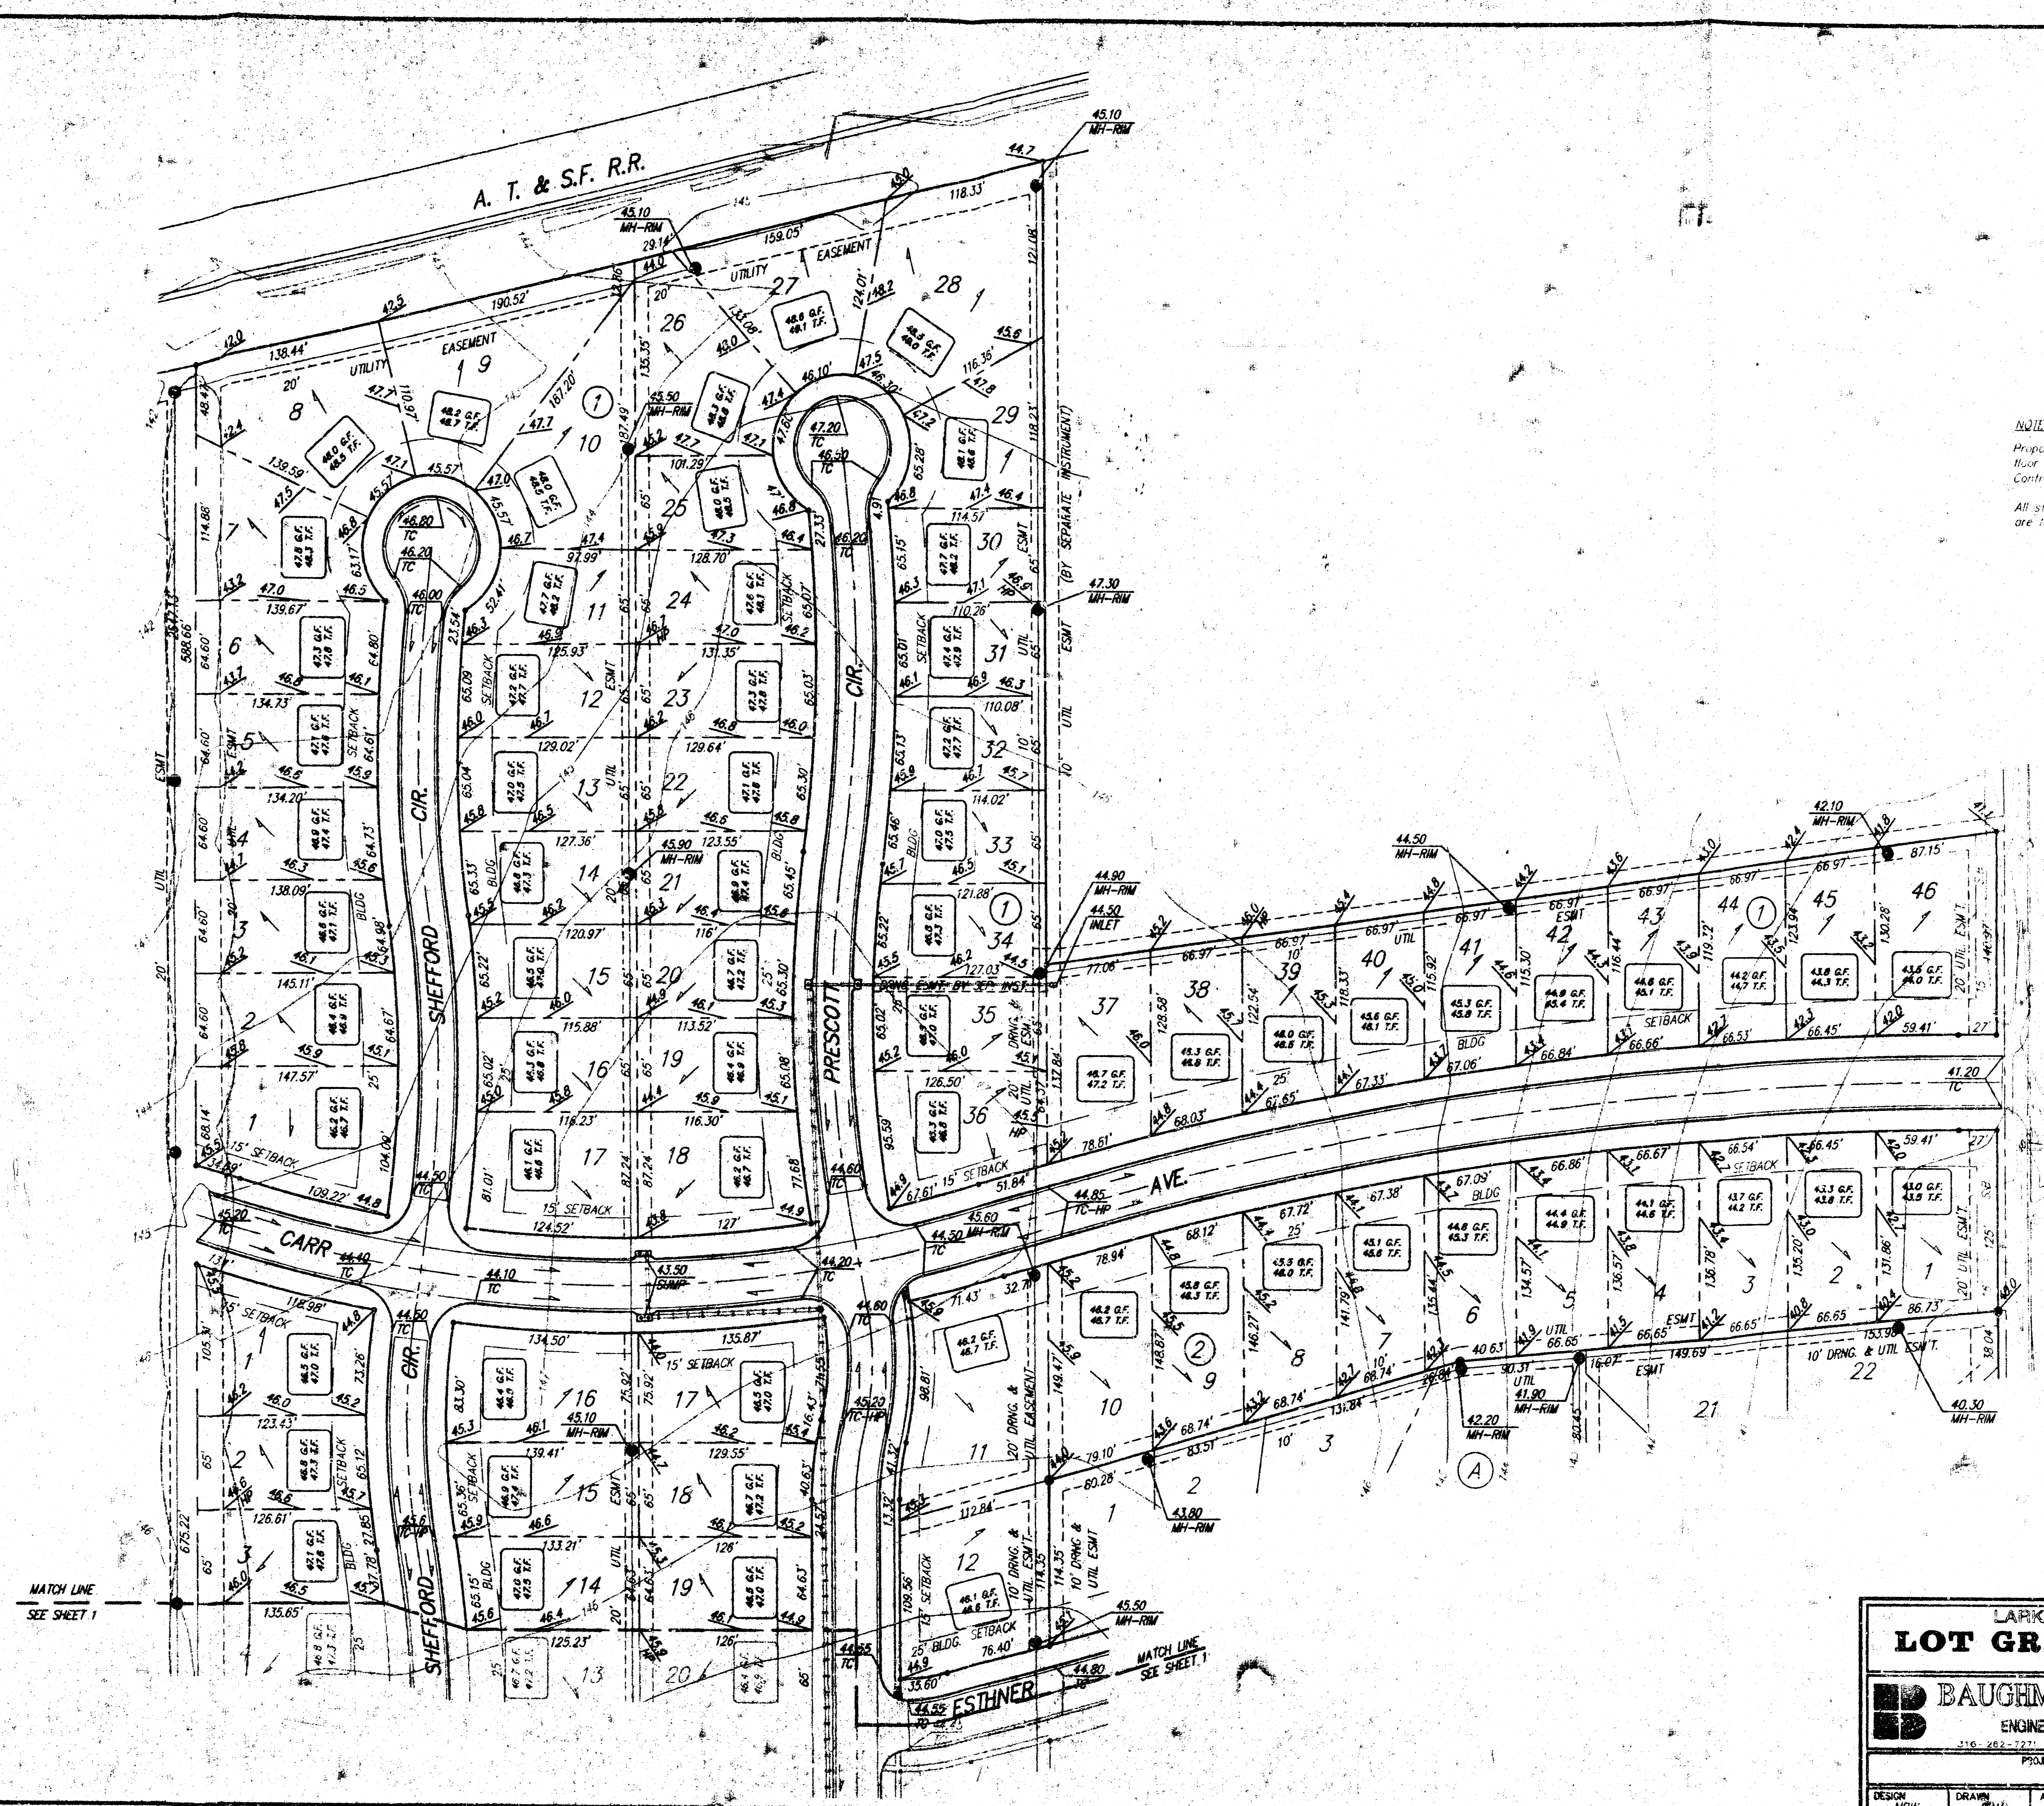

NOTE:
 Proposed top of foundation and garage floor elevations are shown on plans. Contractor to set finish floor elevation. All street elevations shown on plans are for top of curb (full height).

UNPLATTED

LARK 3RD ADDITION			
LOT GRADING PLAN			
BAUGHMAN COMPANY P. A.			
ENGINEERING, SURVEYING, & PLANNING			
310. 282-7271 • 313 E. W. WICHITA, KANSAS 67211			
PROJECT NUMBER			SHEET
DESIGN NEW			2
DATE	APPROVED	DATE	SCALE
6/06			1"=60'

LARK302