



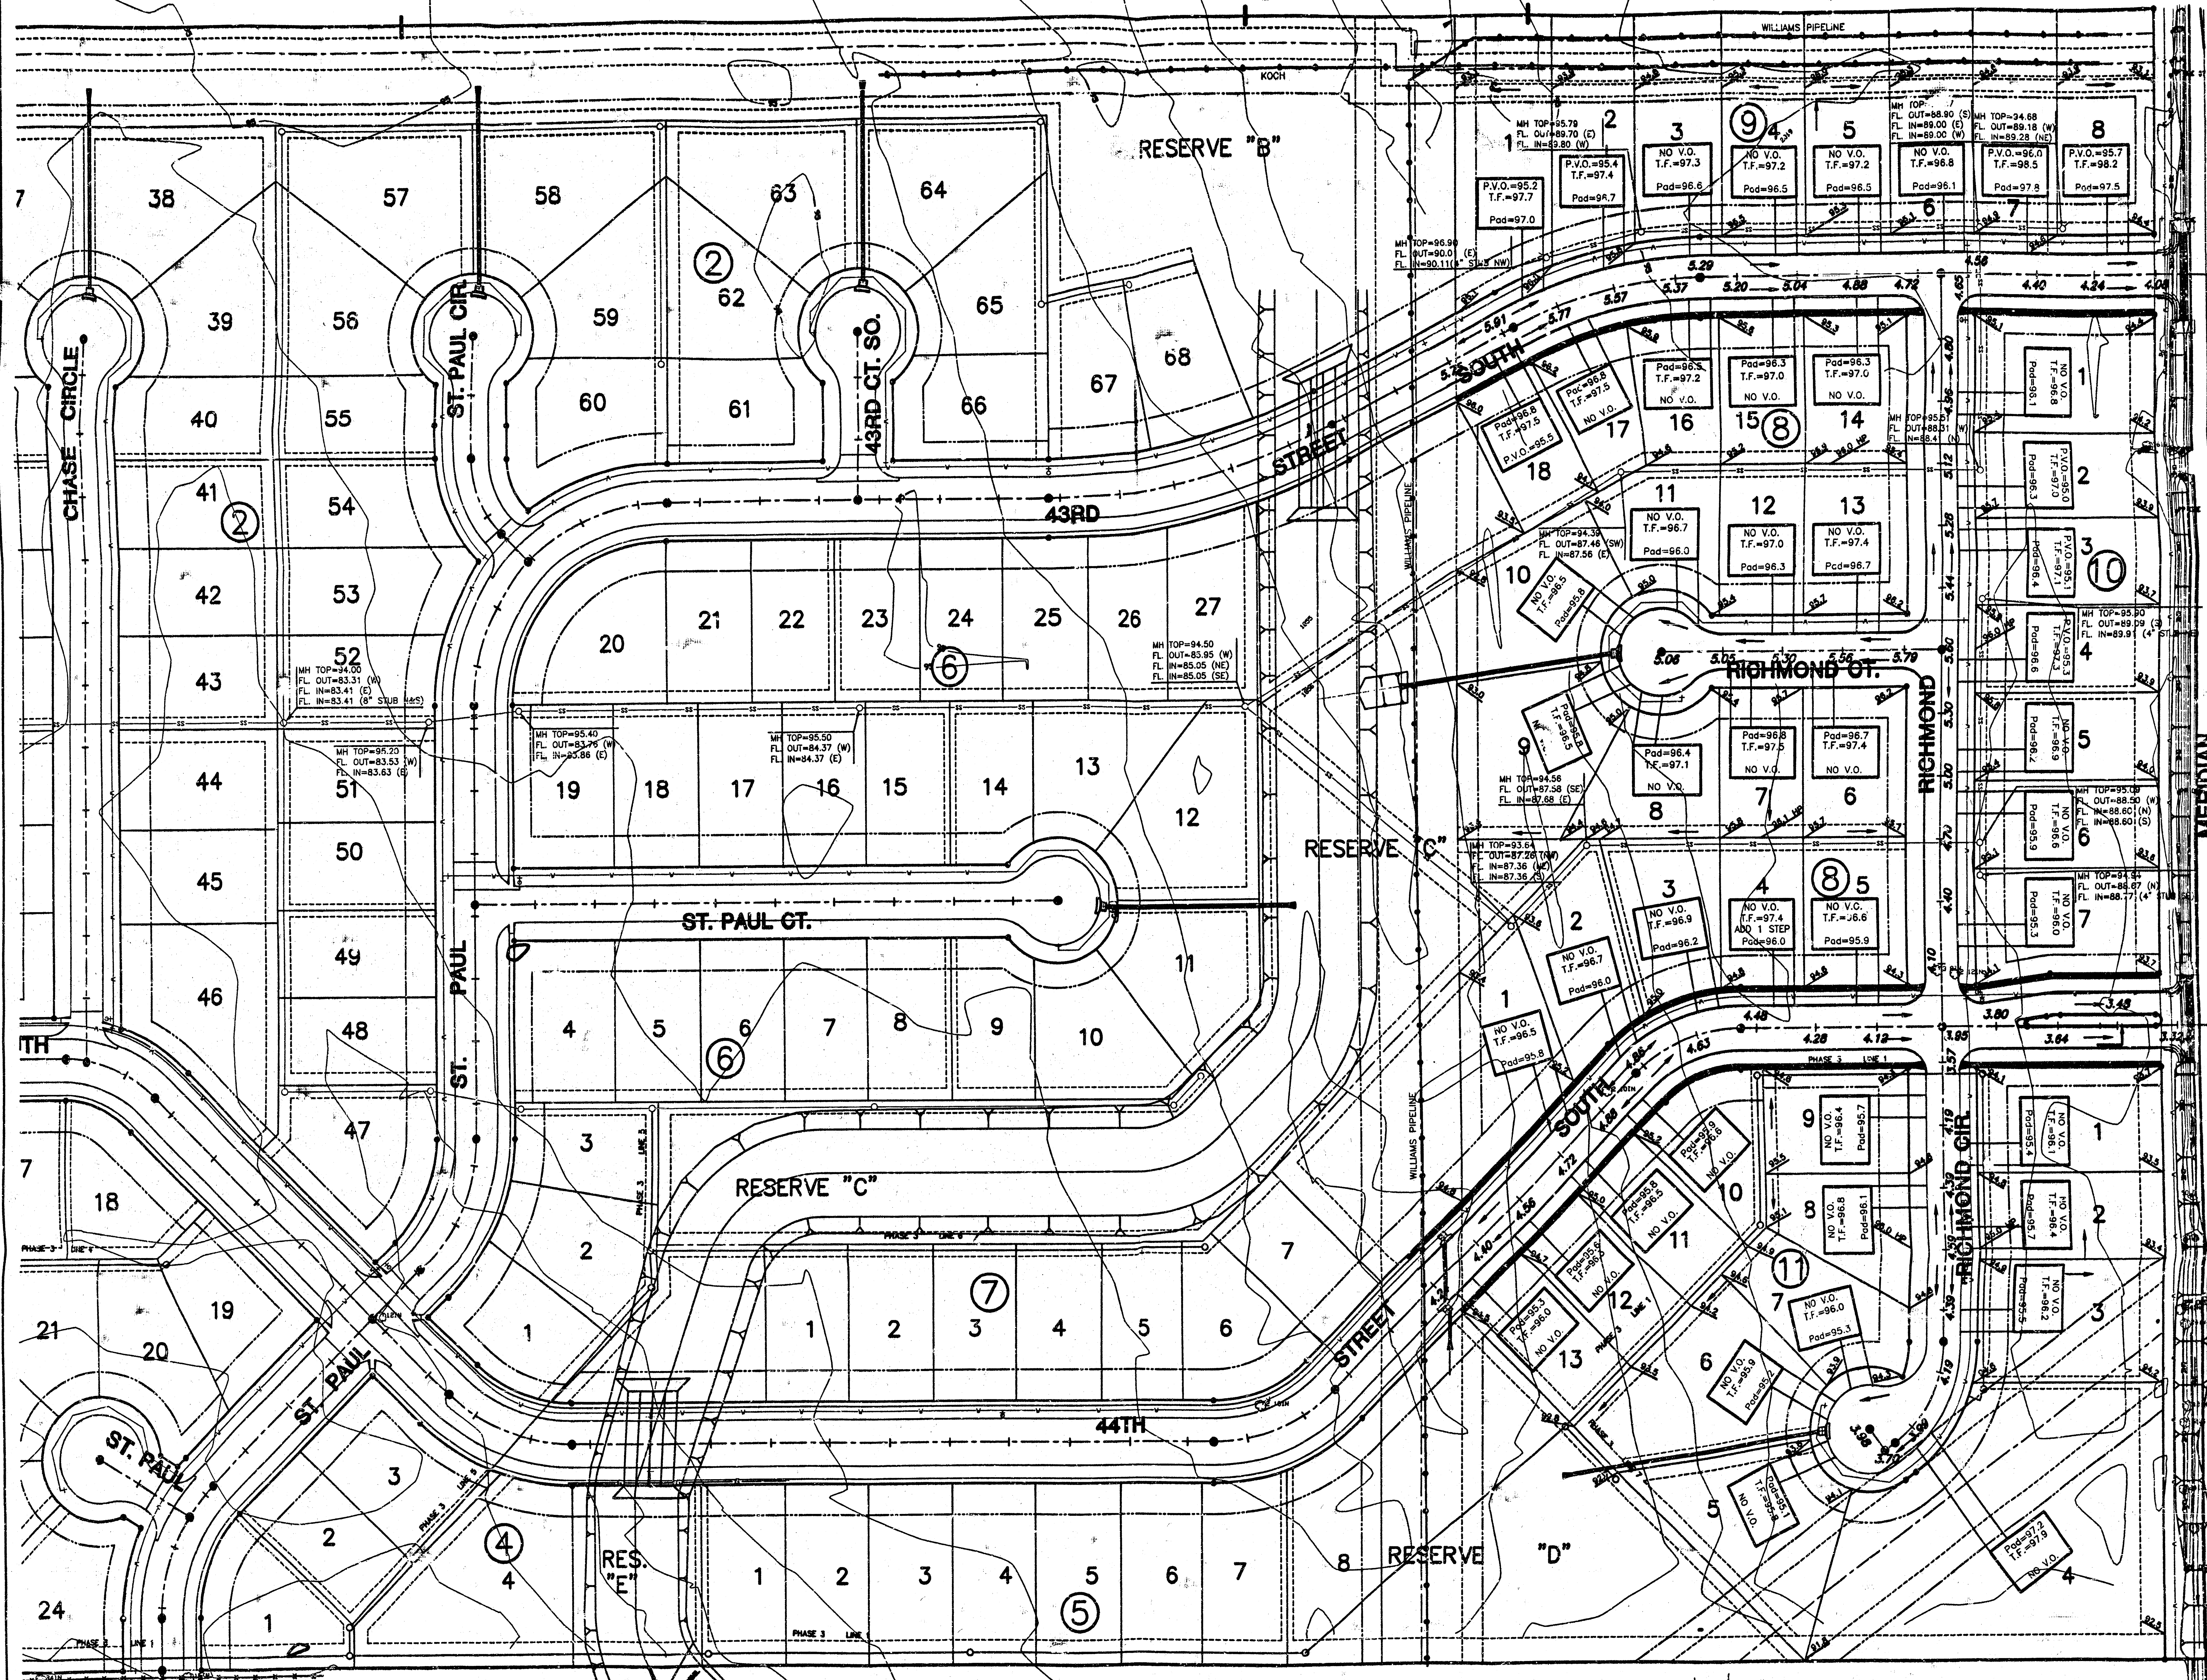

MINIMUM PAD ELEVATIONS (LOWEST OPENINGS)			
LOTS	BLOCK	ELEVATION (CITY DATUM)	ELEVATION (USGS)
1-18	8	95.0	1282.4
1-8	9	95.0*	1282.4
1-7	10	95.0	1282.4
1-13	11	95.0	1282.4

LEGEND

VO	VIEW OUT
WO	WALK OUT
PVO	PARTIAL VIEW OUT
PWO	PARTIAL WALK OUT
NO VO	NO VIEW OUT

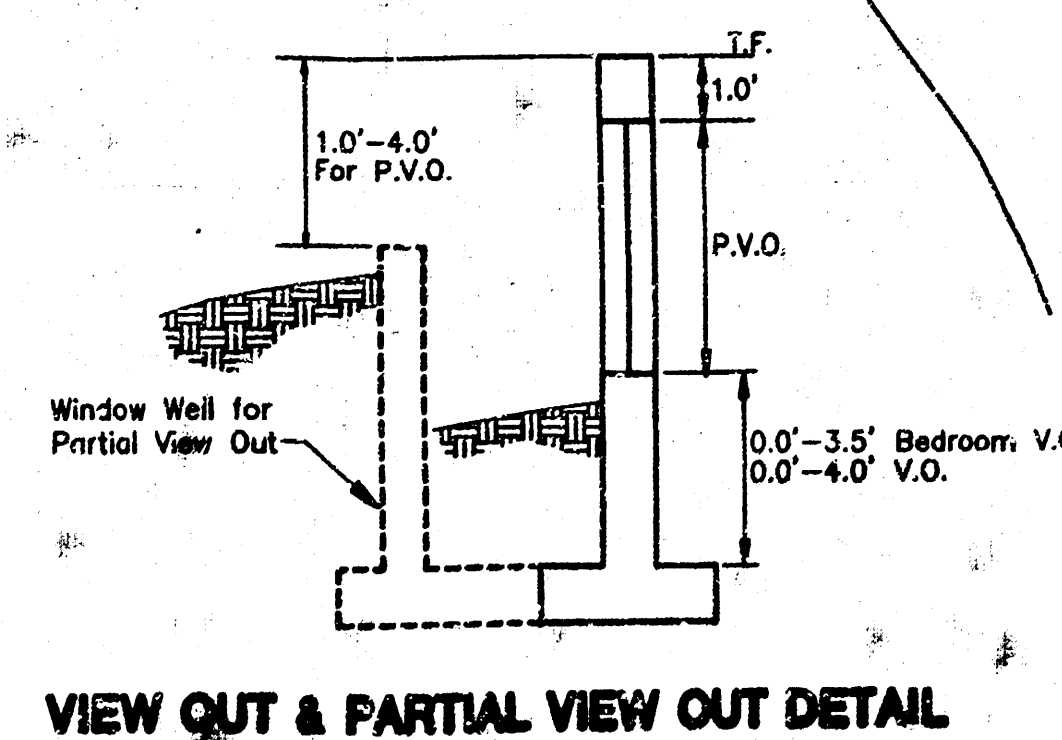


VIEW OUT & PARTIAL VIEW OUT DETAIL

APPROVED
GRADING PLAN

SCALE: 1"=60'

REVISED 4/7/00

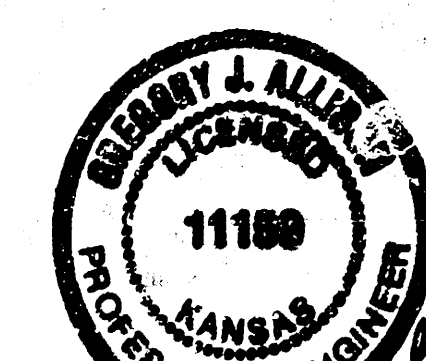

THE LEGACY ADDITION

GRADING PLAN PHASE 1

ASH DESIGN BY: RCH CHECKED BY: LCA