



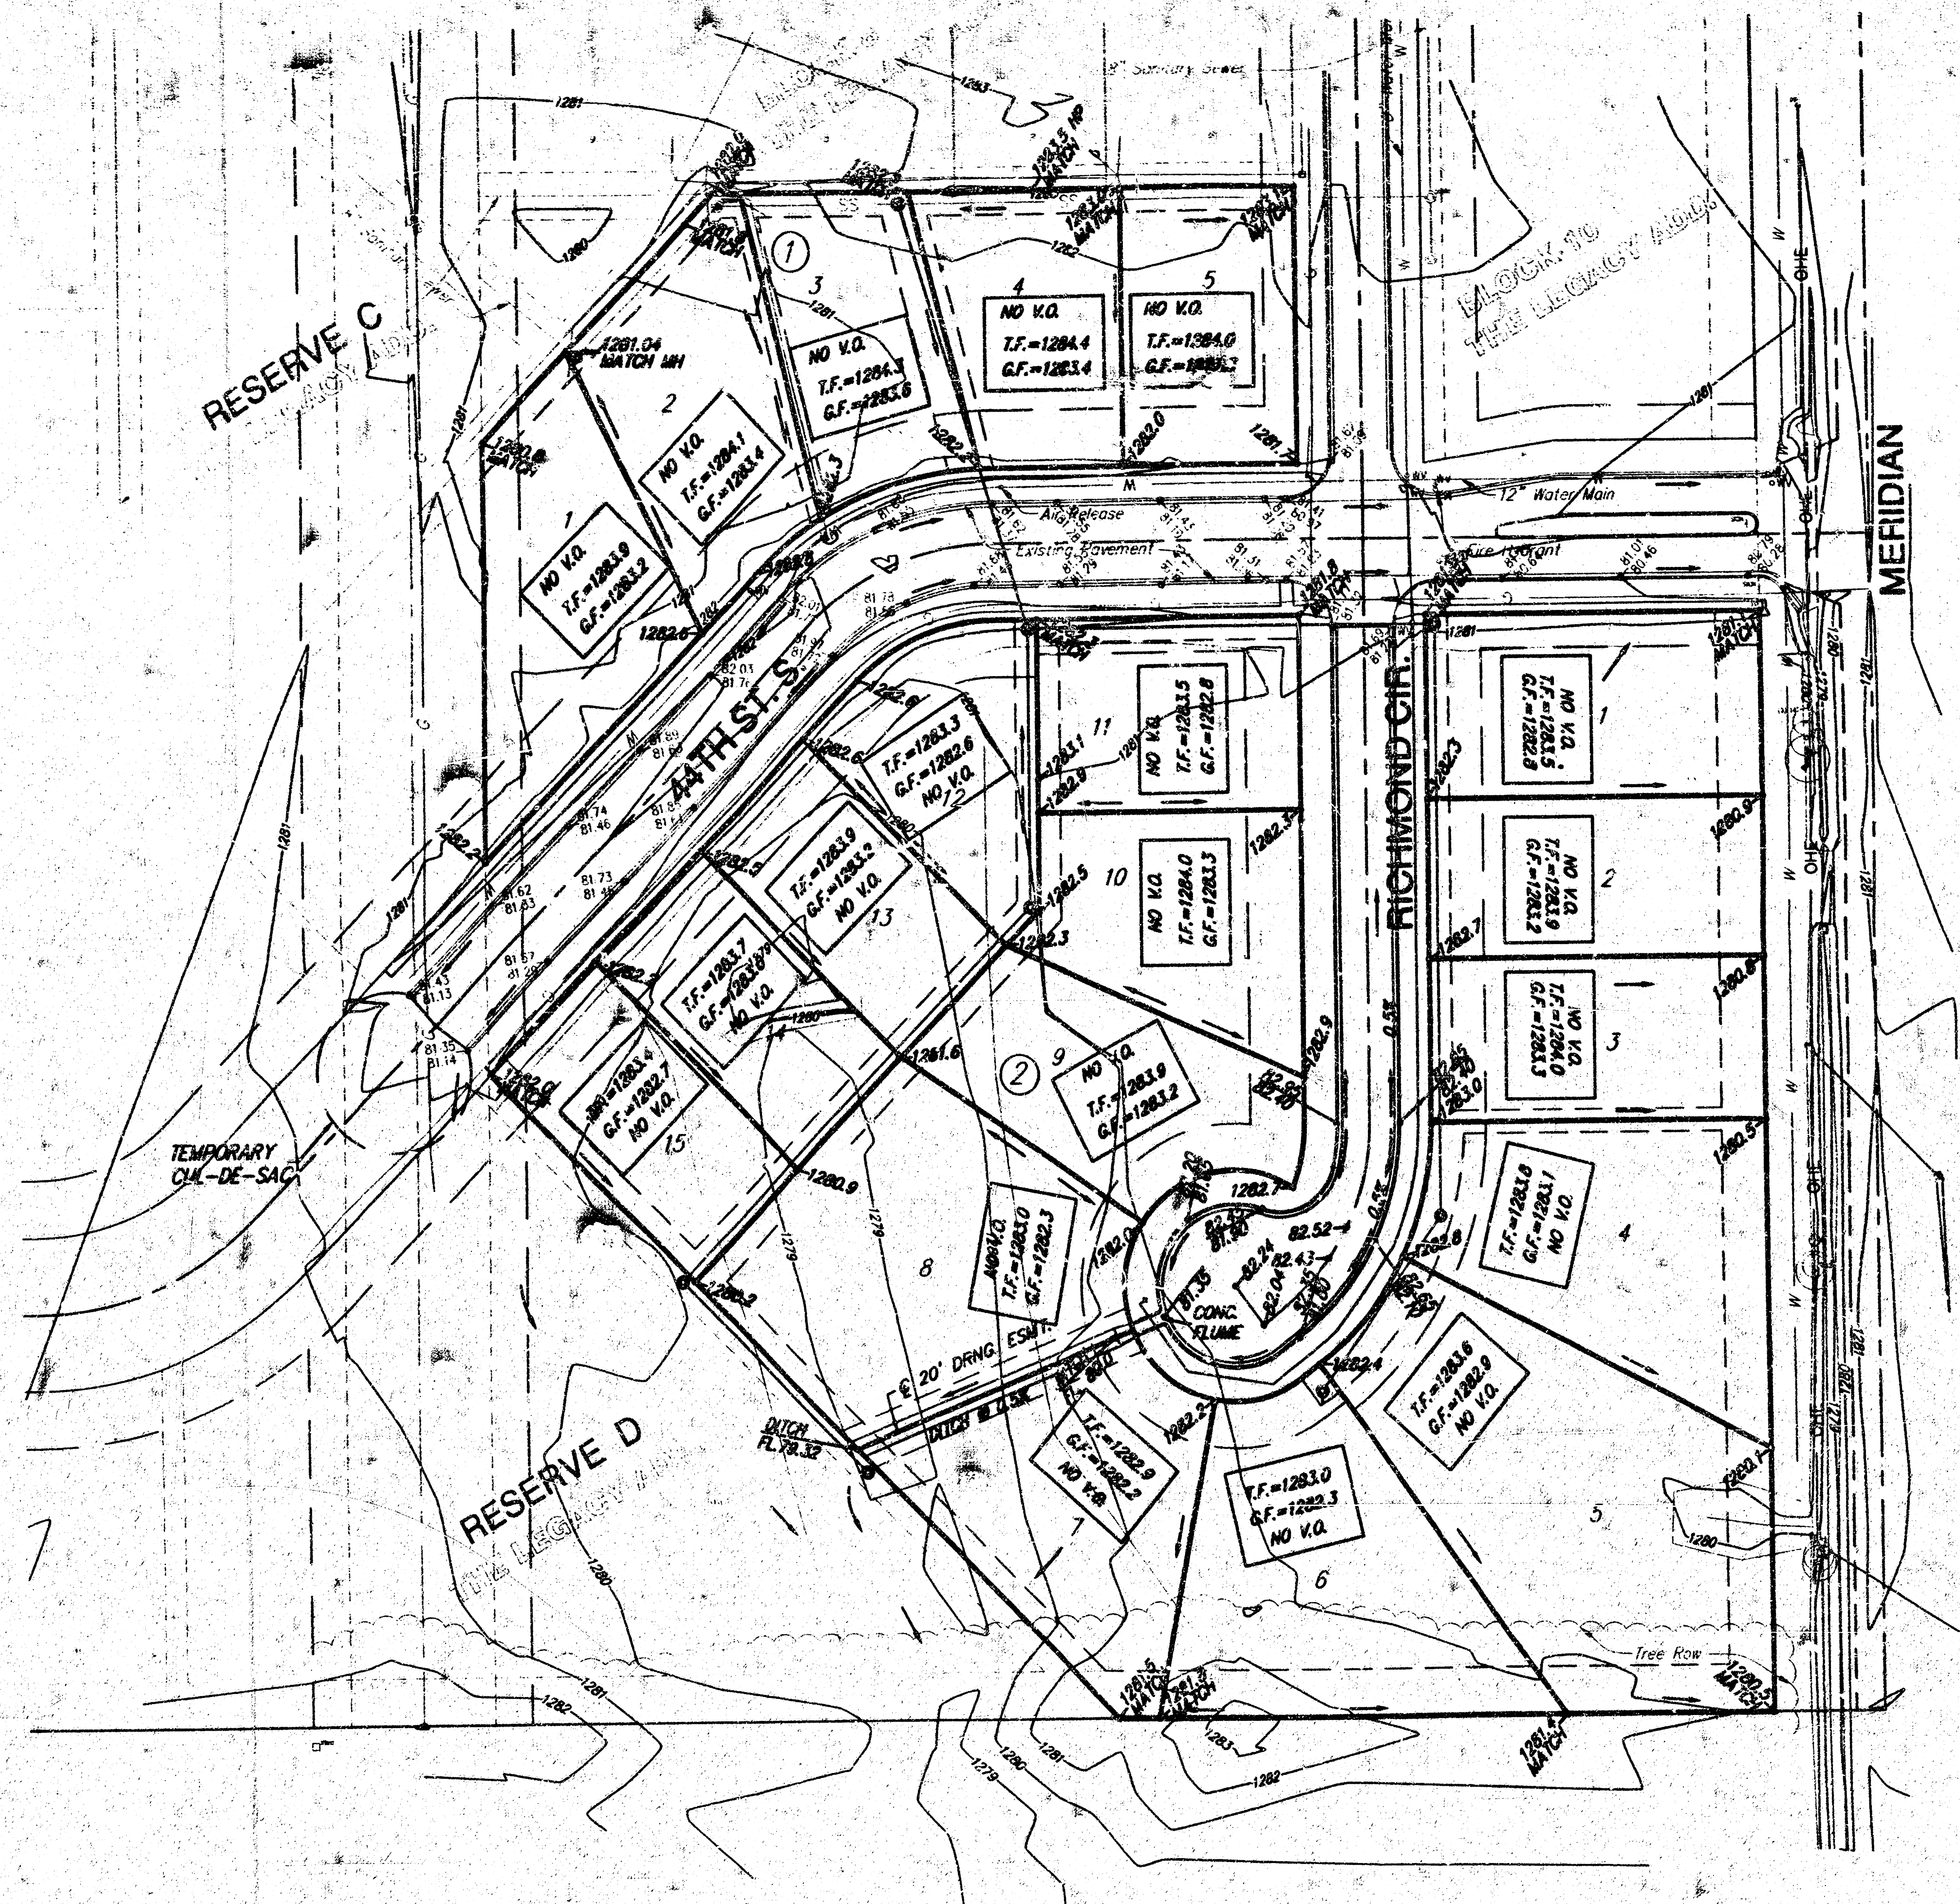

MINIMUM PAD ELEVATION FOR
LOWEST OPENING INTO STRUCTURES
LOTS 1-5, BLOCK 1: 1281.9 MSL
LOTS 1-15, BLOCK 2: 1281.9 MSL

NOTES:

1. THIS PLAT TO DRAIN TO 44TH ST. S. AND TO RESERVES C & D, THE LEGACY ADDITION, AS SHOWN ON THE GRADING PLAN FOR PHASE 1, THE LEGACY ADDITION, REVISED 4/7/00 BY MREC.
2. TOP OF CURB GRADES SHOWN ARE FOR FULL CURB. ROLL-TYPE CURB IS TO BE CONSTRUCTED.
3. REFER TO STORM WATER POLLUTION PREVENTION PLAN ON FILE IN THE OFFICE OF THE CITY ENGINEER.

 

SCALE 1" = 50'

**APPROVED
DRAINAGE PLAN**

City of Wichita Benchmark:
44' north and 30' east of 1/4 Sec. Cor. @ Meridian and
43rd St. South. Elev. 1280.80 (M.S.L.)

On-Site Bench Marks:
Square Cut, Top of south curb of 44th St. S. at the
N.E. Cor. of Lot 1, Block 2, Legacy 2nd Addition.
Elev. 1280.76 (M.S.L.)

Square Cut, Top of north curb 44th St. S.
at the west line of Lot 1, Block 1, Legacy 2nd
Addition. Elev. 1282.36 (M.S.L.)

REVISED FOR ROLL TYPE CURB 8-9-01

LEGACY 2ND ADDITION DRAINAGE AND LOT GRADING PLAN WICHITA, KANSAS

SRB		824 NORTH MAIN WICHITA, KANSAS 67203 www.srb1.com		316-264-8008 FAX 264-4621 E-mail: srb@srbs1.com	
SAVOY, RUGGLES & BOHM, P.A. ENGINEERING & SURVEYING					
PROJECT NUMBER					
DESIGN	TCR	DRAWN	JTS	UTILITY	REVIEW
DATE	July 6, 2001	REVISED	Aug. 9, 2001		
PLAT CARD 1746600 - 26 SUB 2001					SHEET 1 OF 1

