
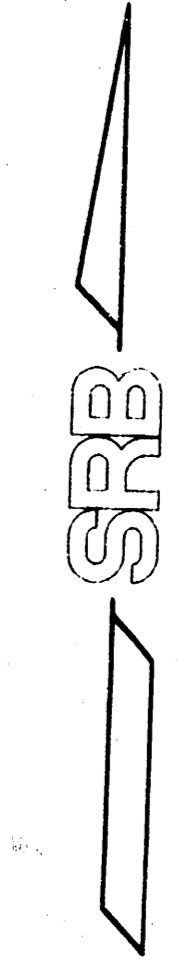


EXISTING DRAINAGE DEDICATION FILM 414, PAGE 845

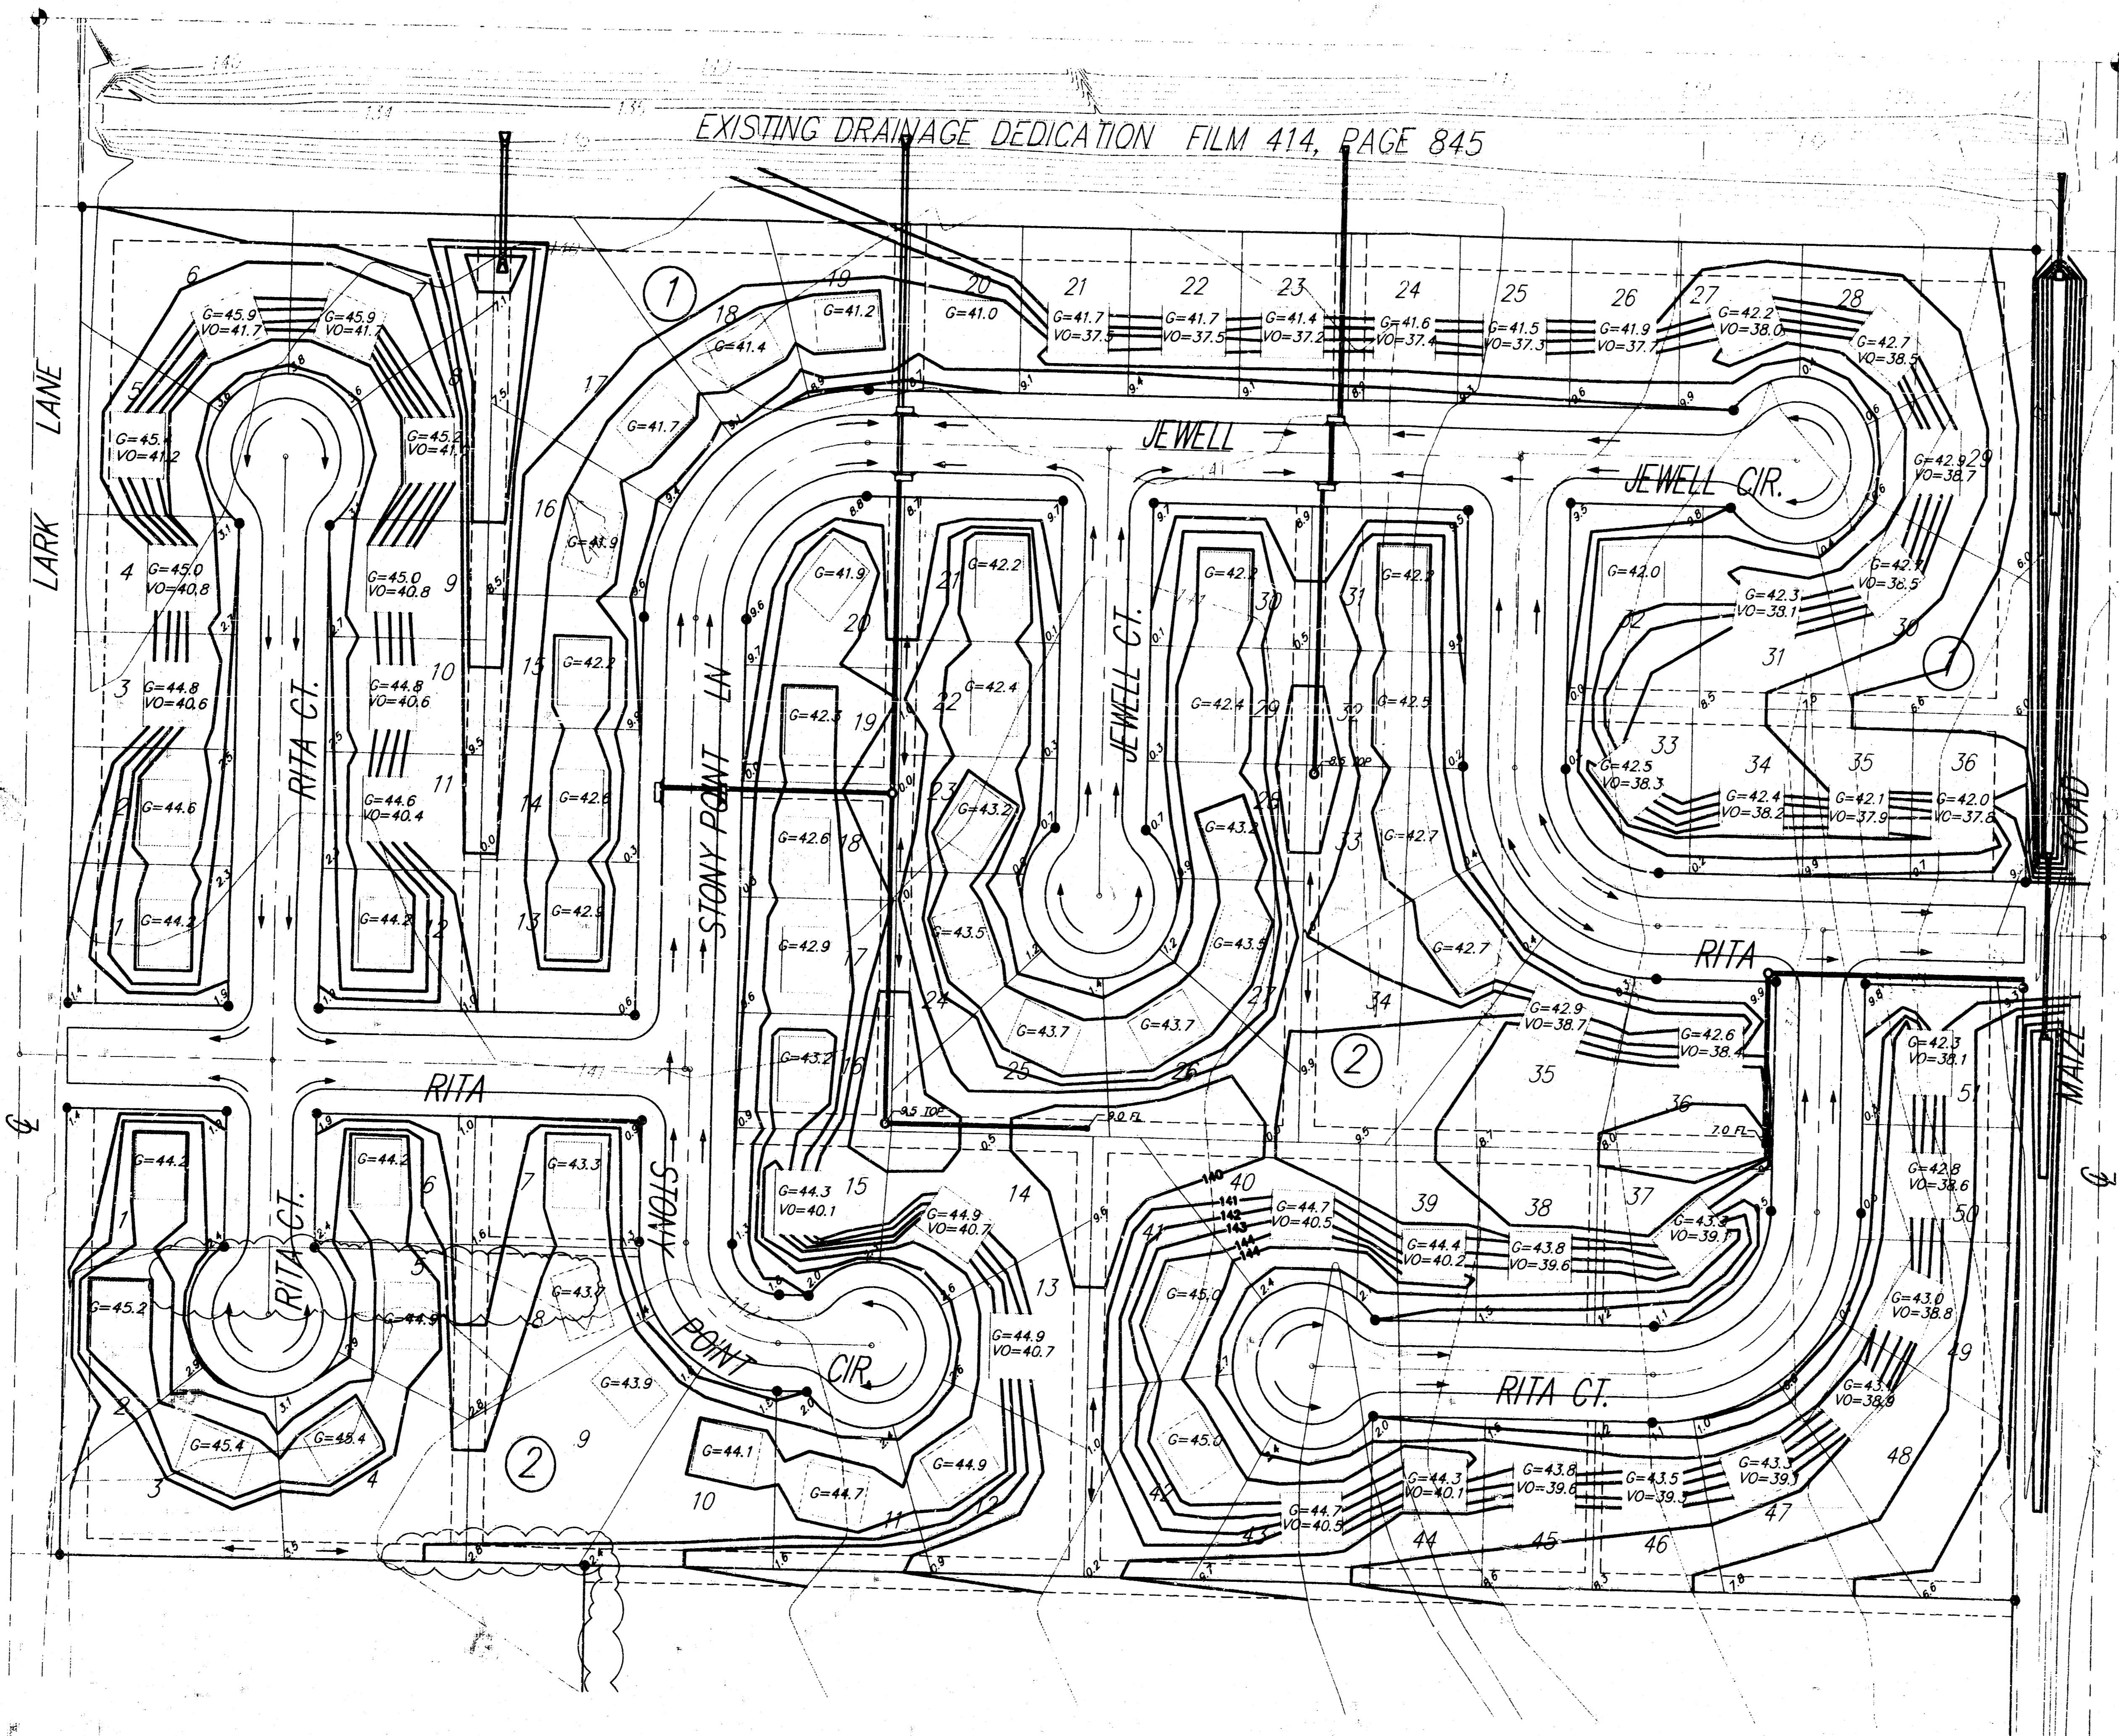

SCALE: 1" = 60'

**LOT GRADING PLAN
LINDSAY'S ADDITION
WICHITA, KANSAS**

SRB	924 NORTH MAIN WICHITA, KANSAS 67203 http://www.feist.com/~srp		316-264-8008 FAX 264-4621 E-mail: srp@feist.com		
	SAVOY, RUGLES & BOHM, P. A. ENGINEERING & SURVEYING				
PROJECT NUMBER					
DESIGN	DRAWN	UTILITY	REVIEW	DATE	REVISED
AML	AML			Jan. 13, 1998	

SHEET
1
OF
1