


SRB  
SCALE  
1" = 60'

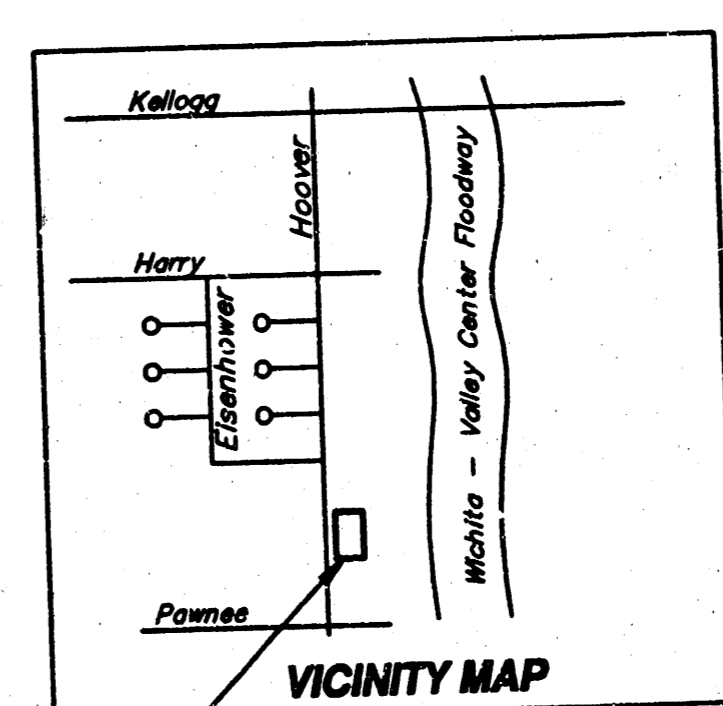

**DRAINAGE PLAN  
POULTER MEADOWS  
WICHITA, KANSAS**

**SRB** 324 NORTH WASH WICHITA, KANSAS 67203  
318-244-8008 FAX 318-244-4621  
http://www.srb.com/ks/

**SAVOY, RUGGLES & BOHM, P.A.**  
ENGINEERING & SURVEYING

DESIGN	DRAWN	CHECKED	DATE	REVISION
CRB/KML	KML		JAN. 21, 1993	

PROJECT NUMBER: 1  
SHEET: 1 OF 1