

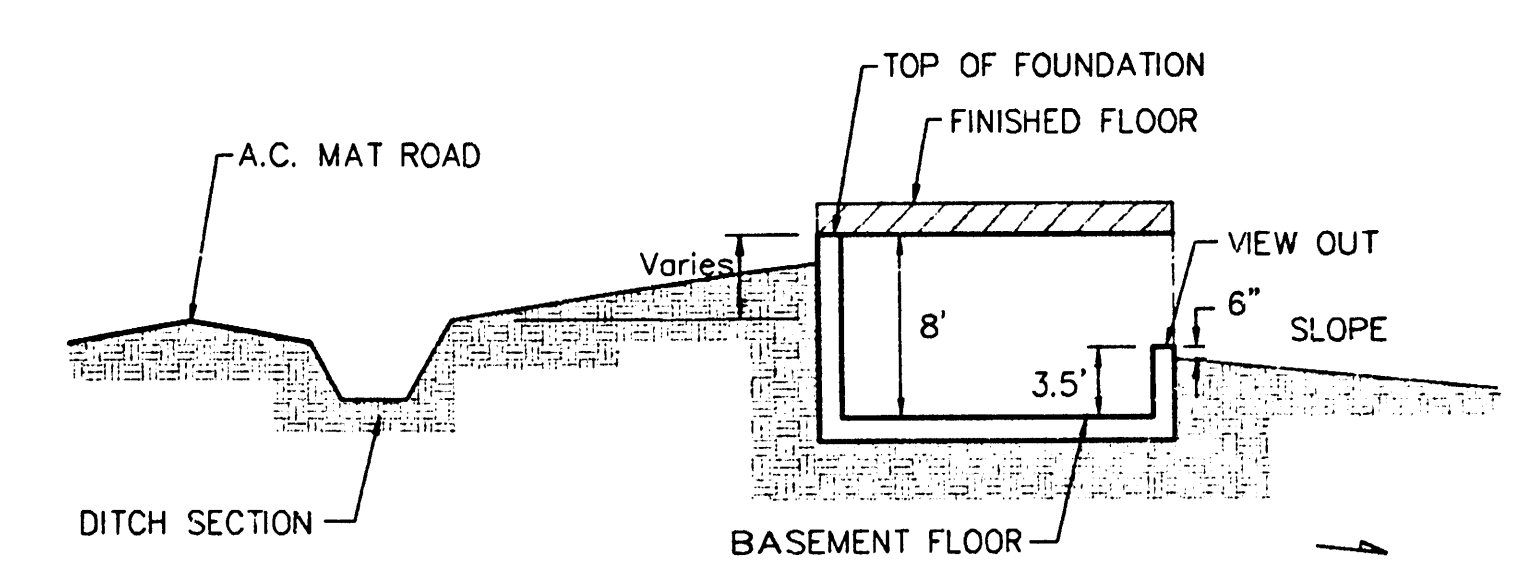


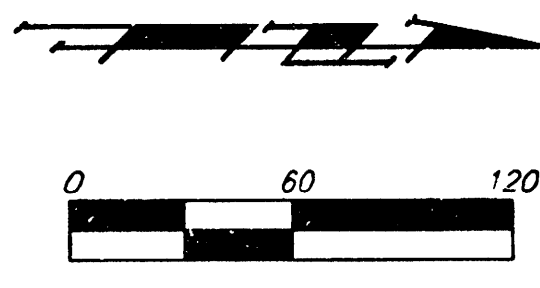

TYPICAL VIEW OUT
NO SCALE

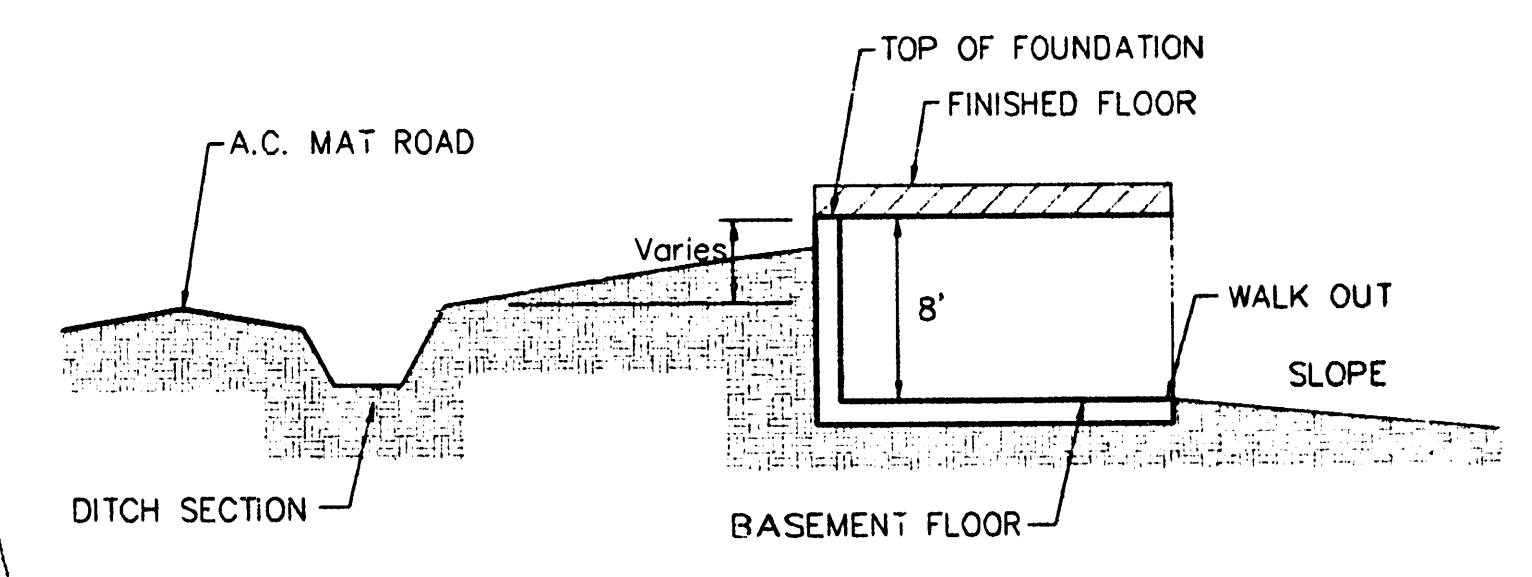

TYPICAL WALK OUT
NO SCALE

BENCHMARK:
TOP OF 1" IRON, 12" DEEP, E1/4 COR.,
SEC. 27, T1P. 27-S, R-2-W
ELEV. = 1285.53 MSL
(208.13 CITY DATUM)

** Lots 37-40, Block A will
require 30" entrance pipe

MINIMUM BUILDING PAD ELEVATION FOR LOWEST OPENING TO THE STRUCTURES				
LOT	BLOCK	ELEVATION		
		QTY DATUM	MSL	
1-22	B	228.6	1416	
19-28	A	223.6	1411	
1,3,4,5	A	222.6	1410	

Revised 3/9/04 by AEG per NDM (Back Yard Grades, Lots 31-36, Bk A)
Revised 2/17/03 by BDT per BAP (Lot 28, Bk A)
Revised 8/16/02 by AES per NDM
Revised 7/8/02 by AEG per NDM

RECEE FARMS ESTATES
GRADING PLAN
WICHITA, KANSAS


BAUGHMAN COMPANY P.A.
ENGINEERING, SURVEYING, & PLANNING
316-262-1211 315 ELLIS WICHITA, KANSAS 67211

PROJECT NUMBER
DESIGN NEW DRAWN AHH/JAB APPROVED NEW DATE 6/15/98 SCALE 1"=60'

SHEET
1
3

97-03-2831
RECEE/DR

MATCH LINE

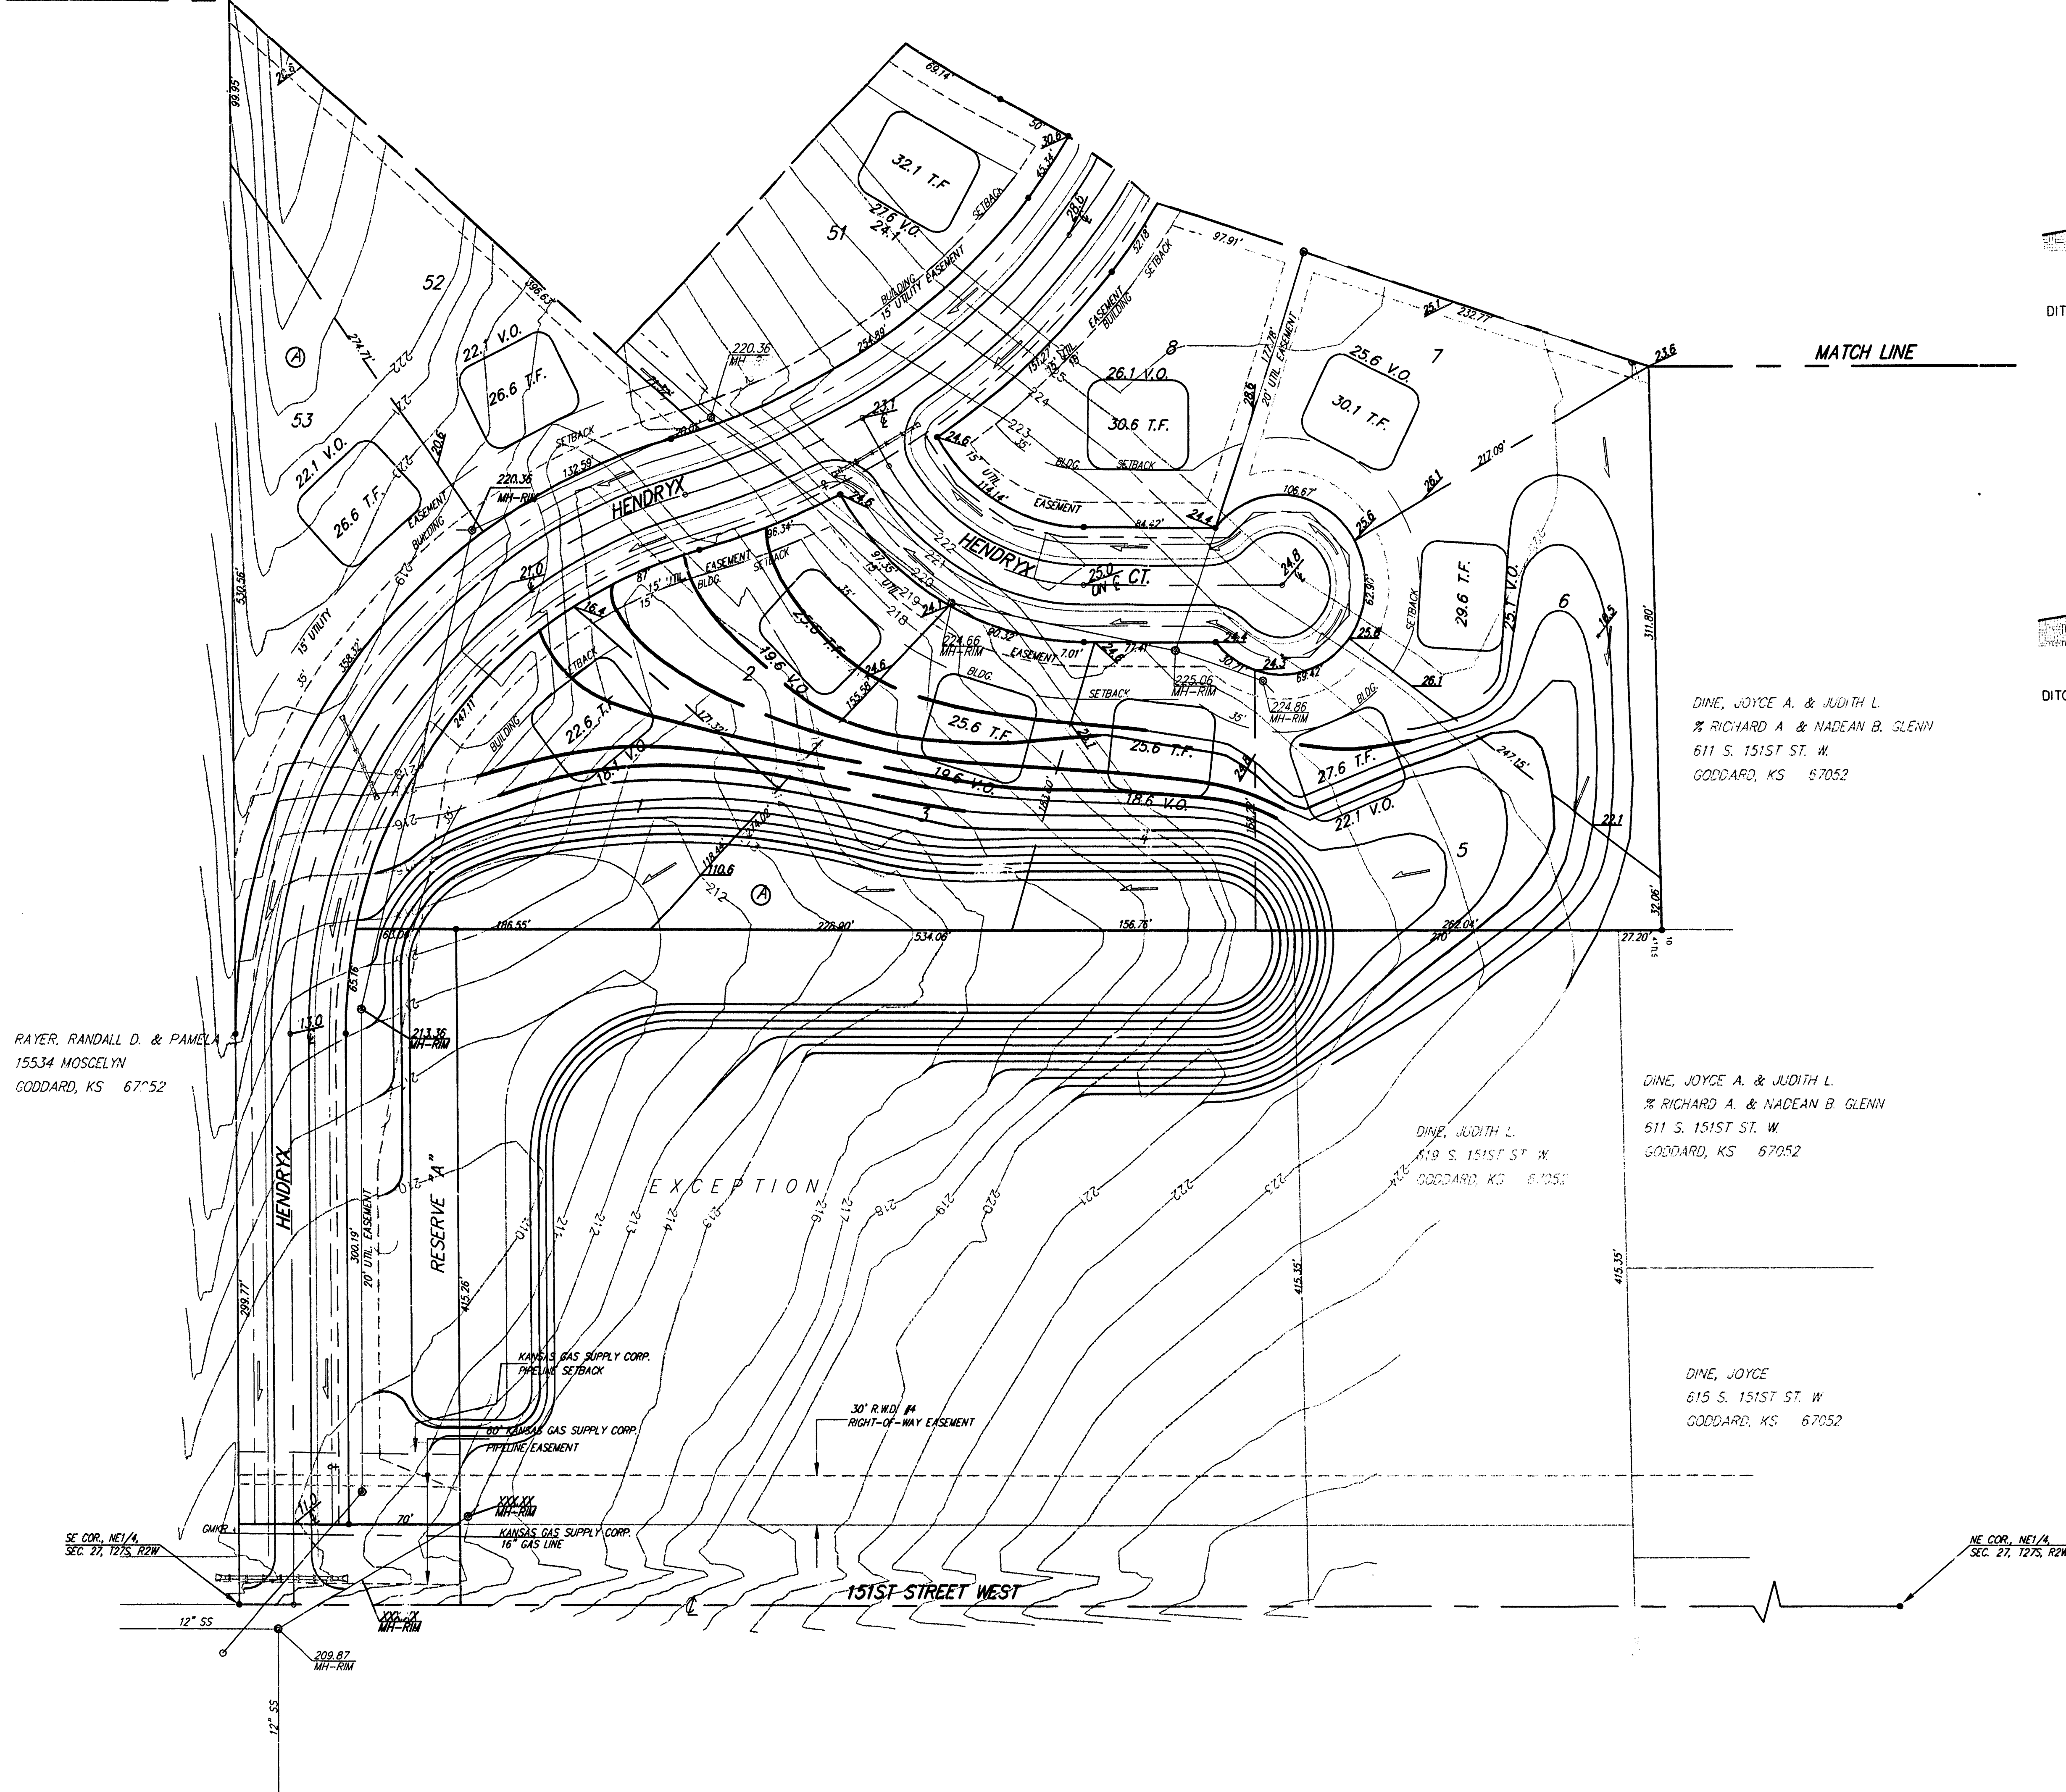


RAYE, RANDALL D. & PAMELA
15534 MOSCIELYN
GODDARD, KS 67052


DINE, JUDITH L.
619 S. 151ST ST. W
GODDARD, KS 67052

DINE, JOYCE A. & JUDITH L.
RICHARD A. & NADAN B. GLENN
611 S. 151ST ST. W
GODDARD, KS 67052

DINE, JOYCE
615 S. 151ST ST. W
GODDARD, KS 67052

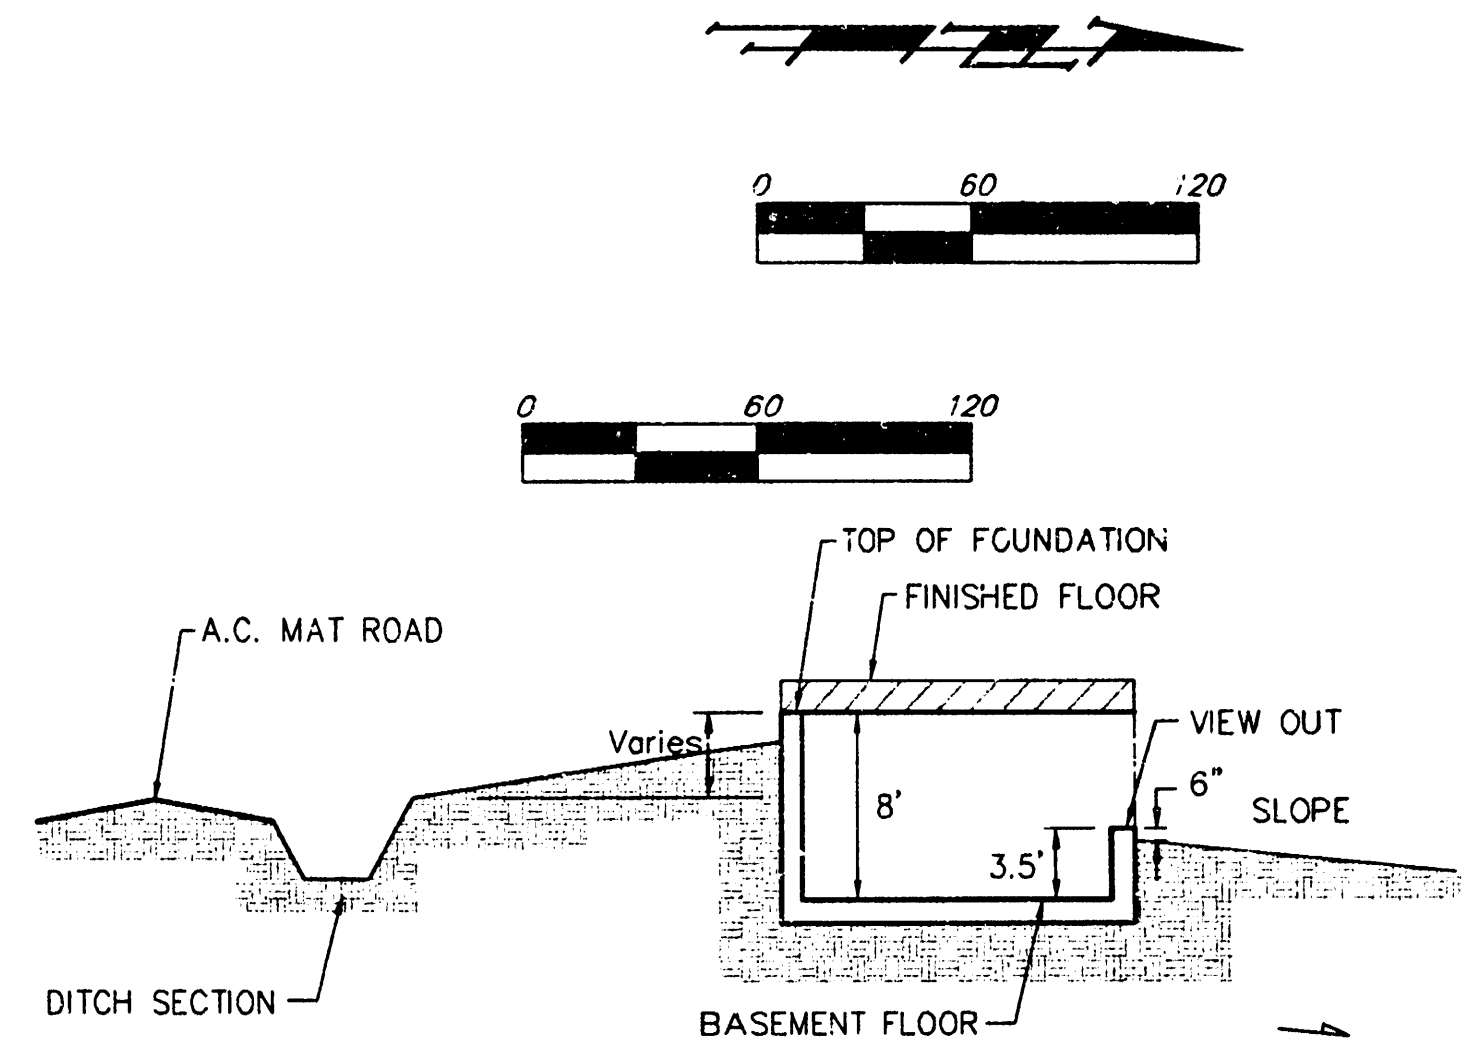

TYPICAL VIEW OUT
NO SCALE

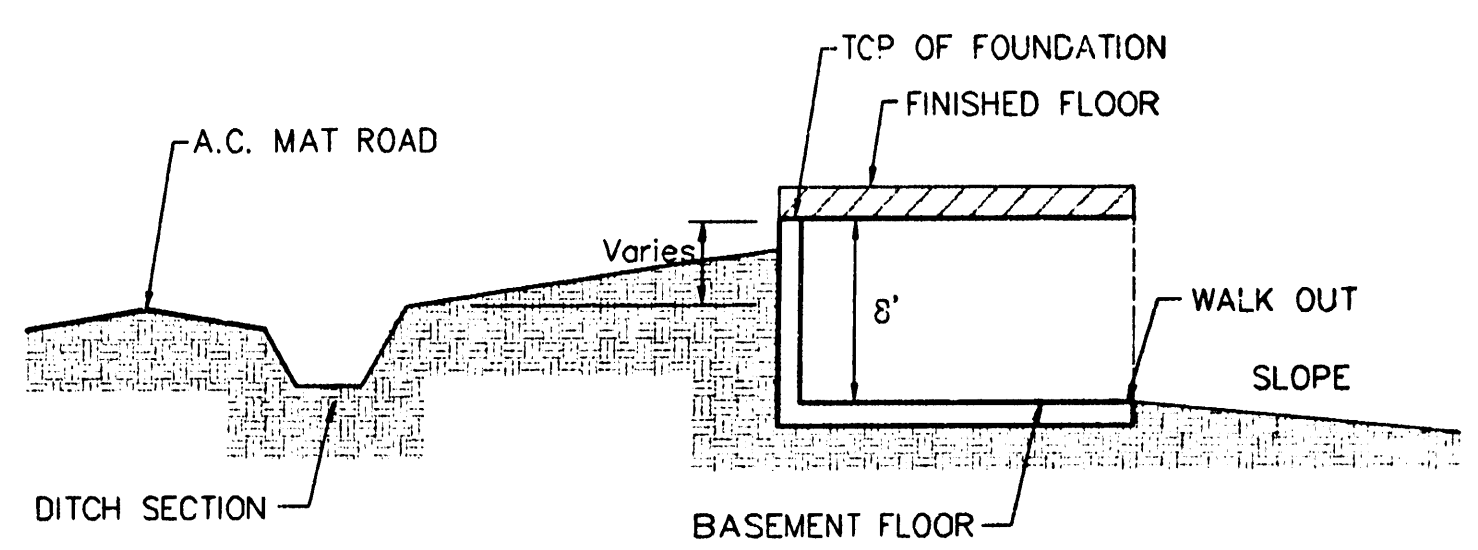

TYPICAL WALK OUT
NO SCALE

BENCHMARK:
TOP OF 1" IRON, 12" DEEP 1/4 COR.
SEC. 27, TWP. 27-S, R-2-W
ELEV. = 1206.51 M.S.L.
(2001.5 CITY DATUM)

MINIMUM BUILDING PAD ELEVATION FOR LOWEST OPENING TO THE STRUCTURES			
LOT	BLOCK	ELEVATION	
		CITY DATUM	MSL
1-22	B	228.6	1416
19-28	A	223.6	1411
1,3,4,5	A	222.6	1410

RECEE FARMS ESTATES
GRADING PLAN
WICHITA, KANSAS

BAUGHMAN COMPANY P. A.
ENGINEERING, SURVEYING, & PLANNING
316-262-7271 • 315 ELLIS • WICHITA, KANSAS 67211

PROJECT NUMBER
316-262-7271

DESIGN: NGW
DRAWN: AHJ/JAB
APPROVED: NGW
DATE: 6/15/98
SCALE: 1"=60'

SHEET
3
OF
3

97-09-E831
RECEE (08)