



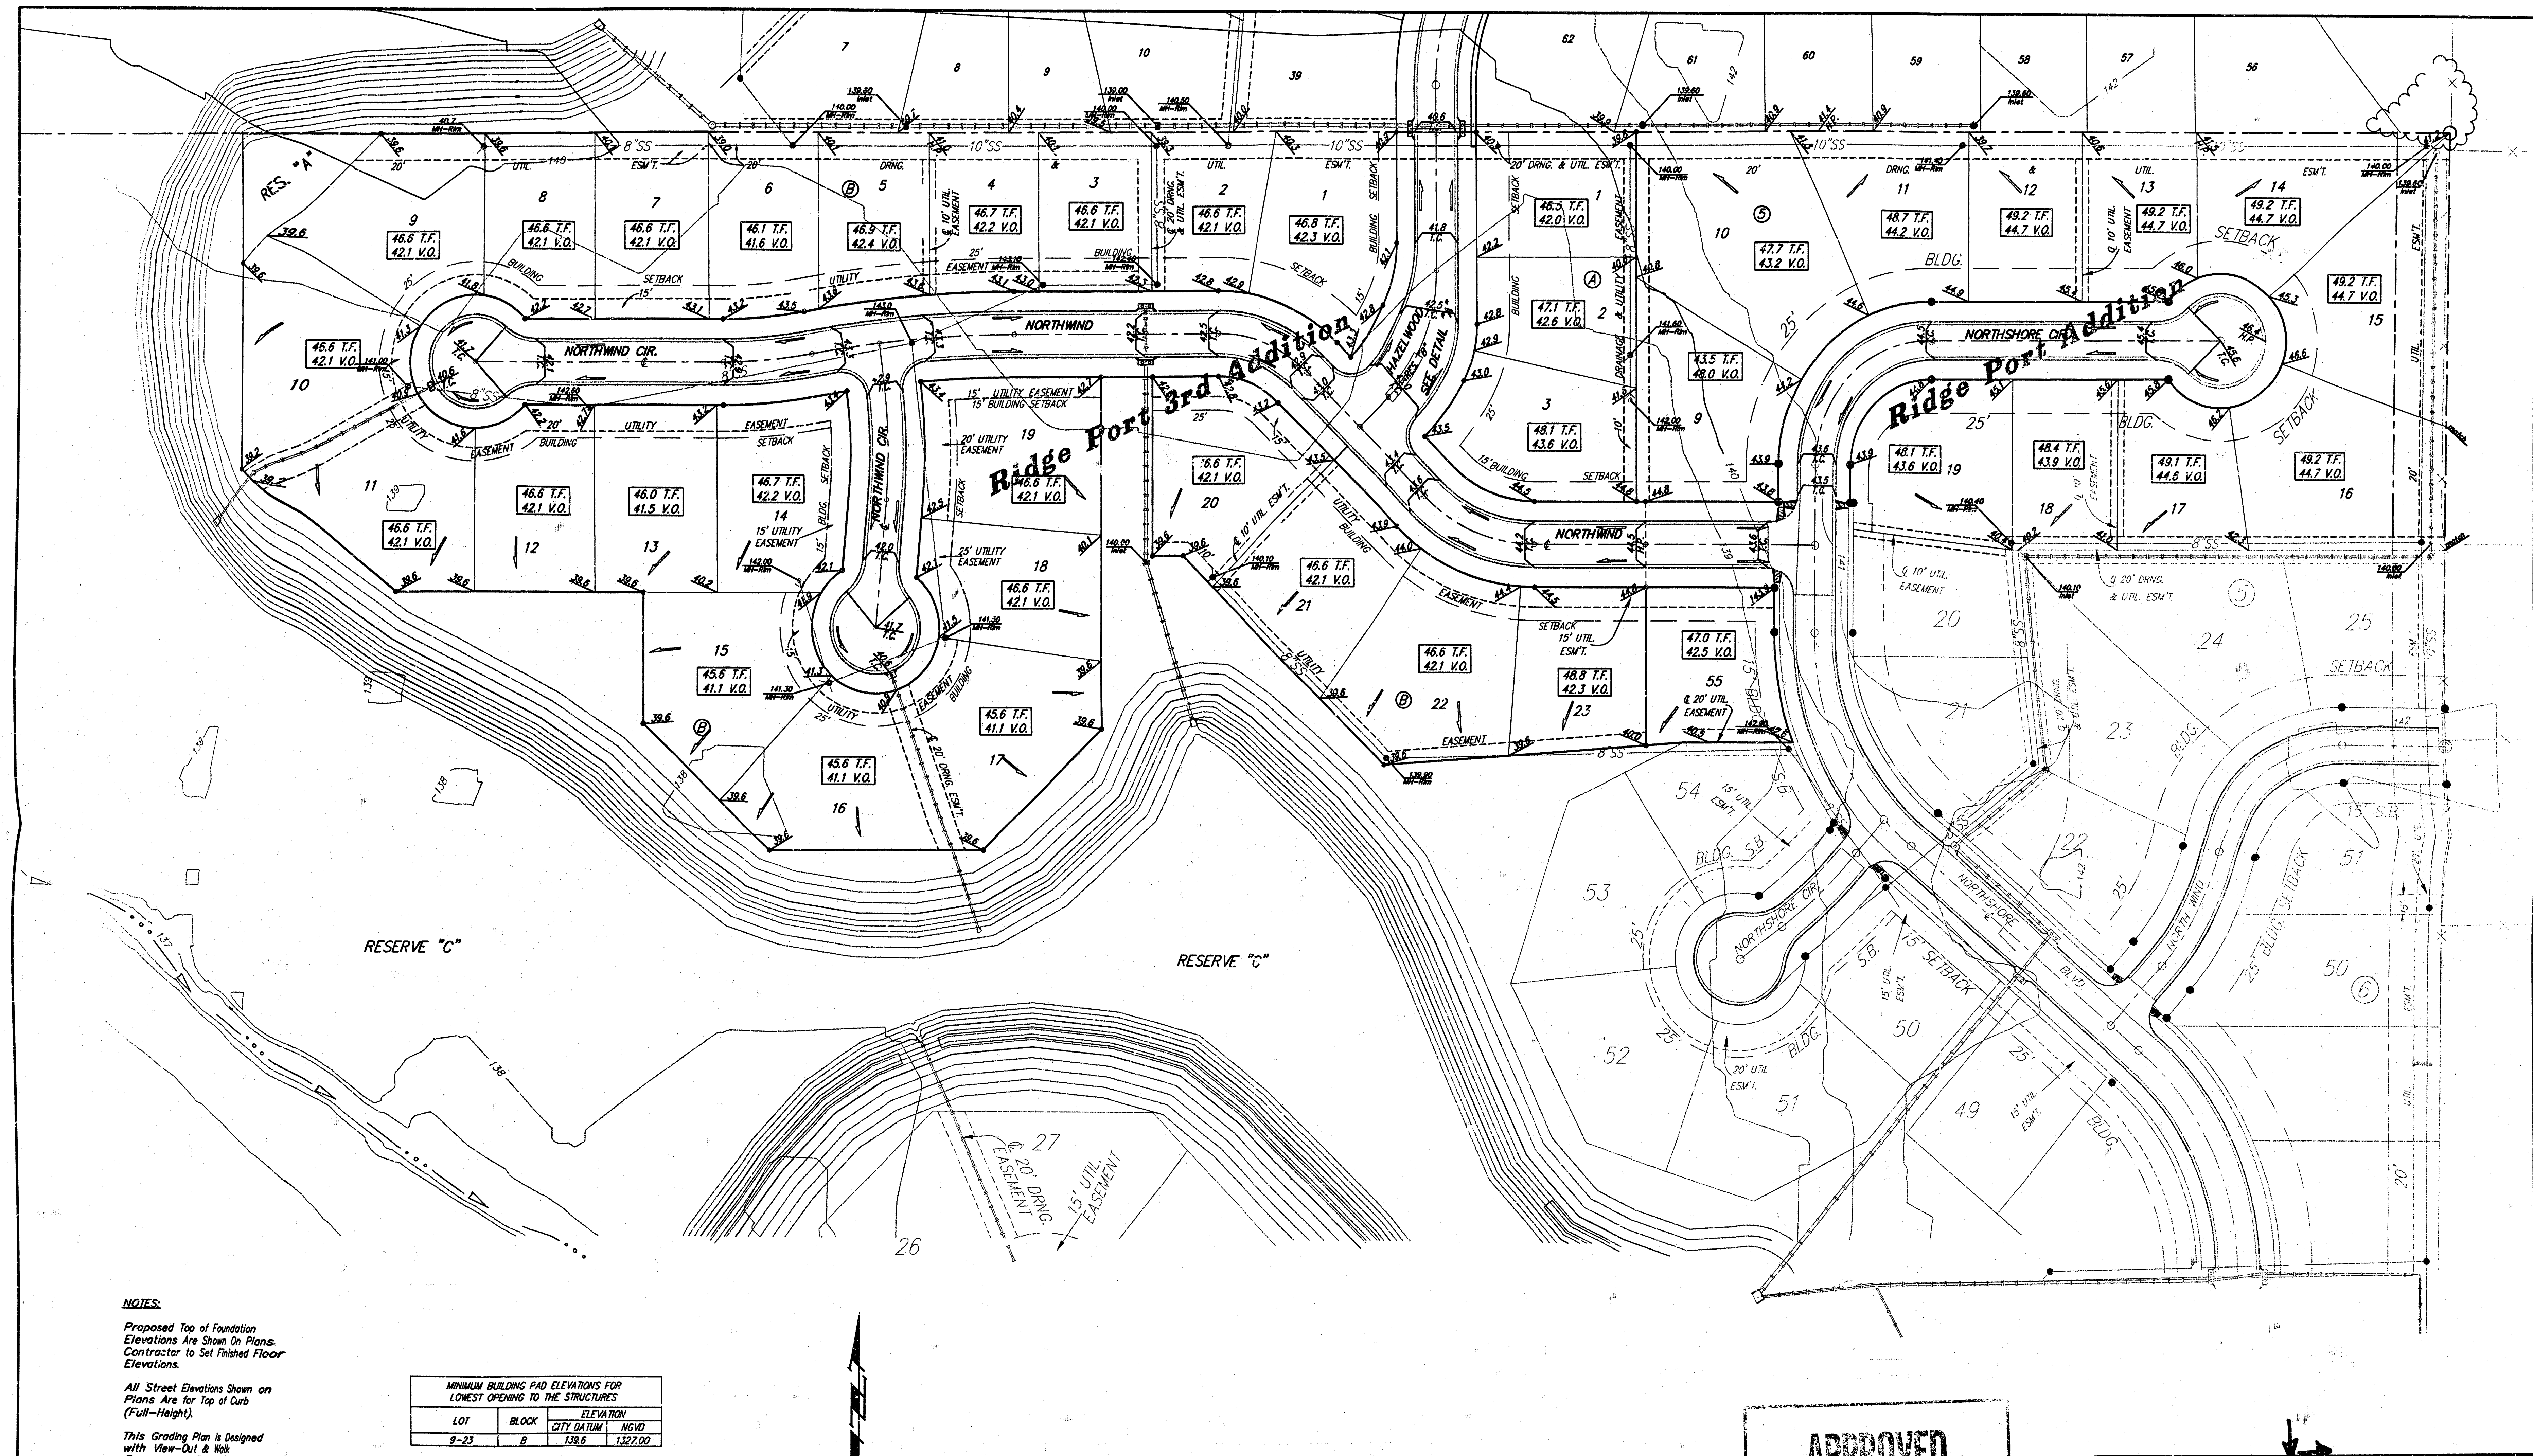

NOTES:
 Proposed Top of Foundation Elevations Are Shown On Plans. Contractor to Set Finished Floor Elevations.
 All Street Elevations Shown on Plans Are for Top of Curb (Full-Height).
 This Grading Plan is Designed with View-Out & Walk Basements. Elevations Shown at Rear of House (XX.X V.O. or XX.X W.O.) are for Minimum Opening.
 * Denotes Extra-Deep Foundation May be Required to Reach Existing Grade.

MINIMUM BUILDING PAD ELEVATIONS FOR LOWEST OPENING TO THE STRUCTURES			
LOT	BLOCK	CITY DATUM	NGVD
9-23	B	138.6	1322.00

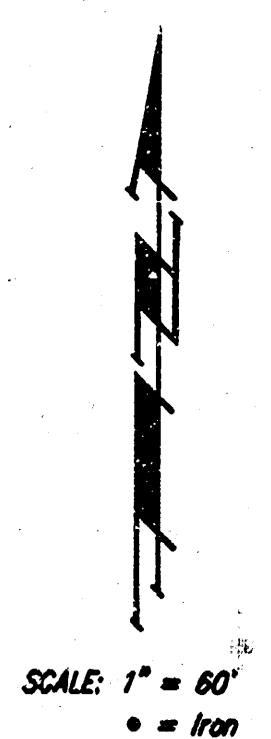

APPROVED DRAINAGE PLAN

RIDGE PORT & RIDGE PORT 3RD ADD. GRADING PLAN
 WICHITA, KANSAS

BAUGHMAN COMPANY P.A.
 ENGINEERING, SURVEYING, & PLANNING
 316-282-7271 • 315 ELLIS • WICHITA, KANSAS 67211

PROJECT NUMBER: _____

DESIGN: NEW	DRAWN: GNX	APPROVED: _____	DATE: 7/03	SCALE: 1"=50'
-------------	------------	-----------------	------------	---------------

SHEET **1** OF **1**