


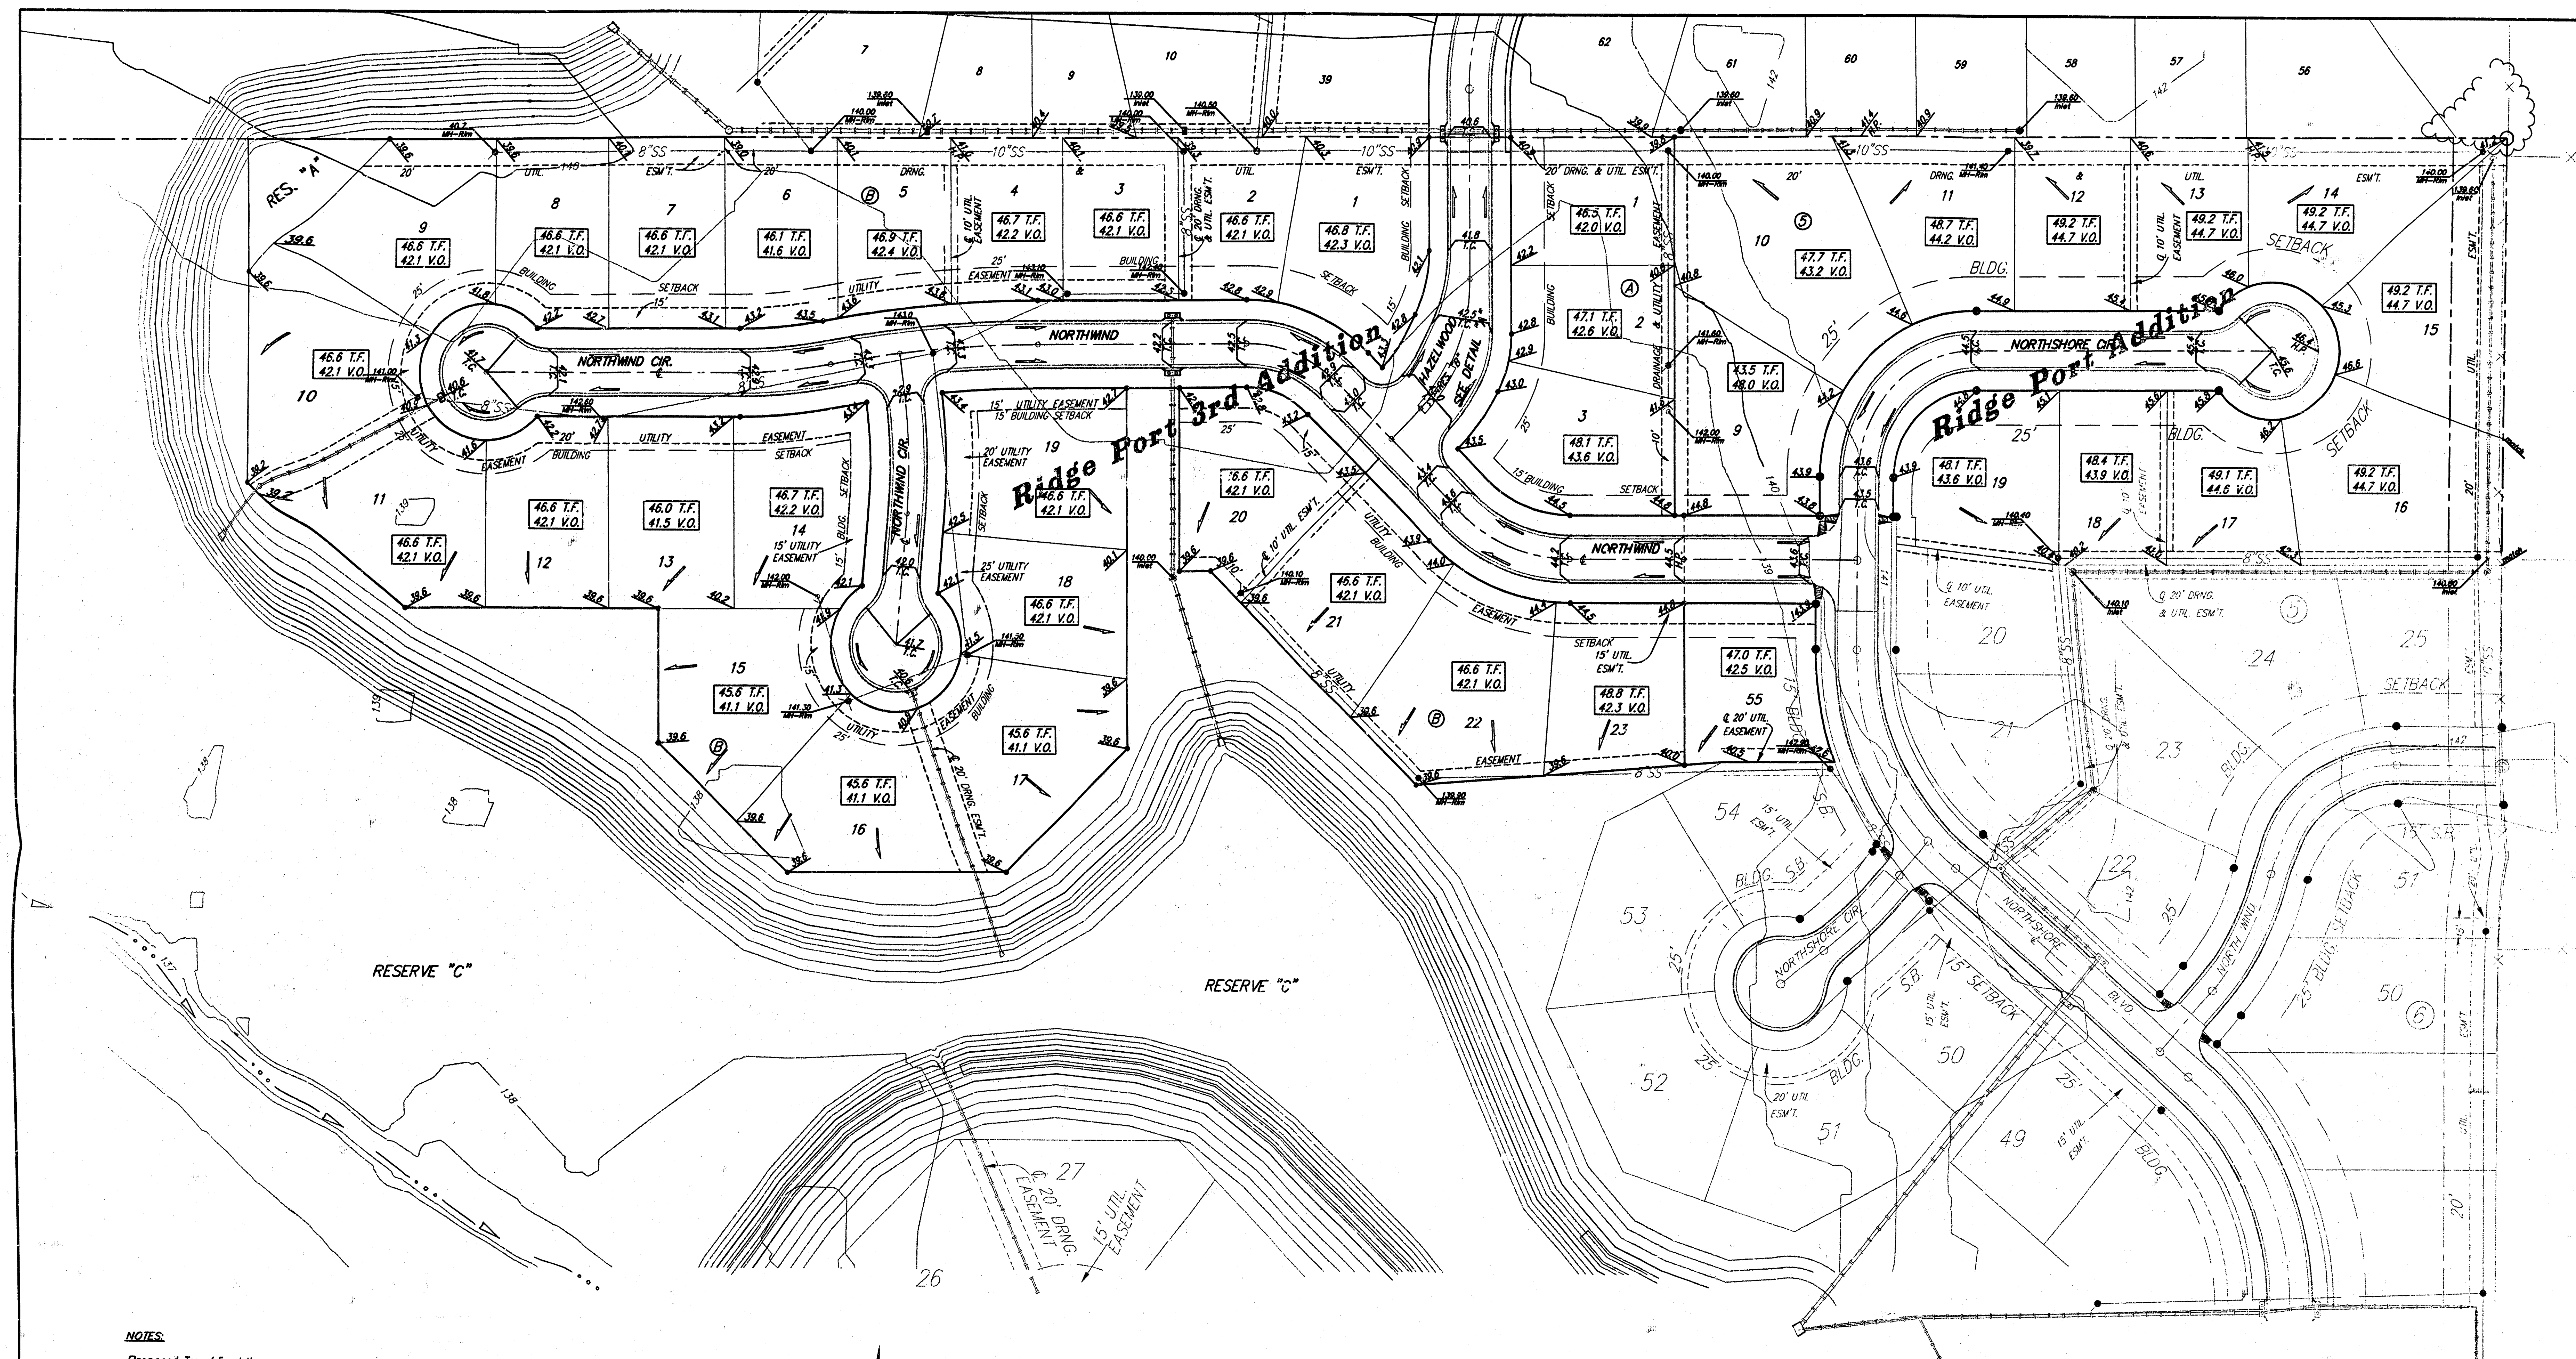

NOTES:


Proposed Top of Foundation Elevations Are Shown On Plans. Contractor to Set Finished Floor Elevations.

All Street Elevations Shown on Plans Are for Top of Curb (Full-Height).

This Grading Plan is Designed with View-Out & Walk Basements. Elevations Shown at Rear of House (XX.X V.O. or XX.X W.O.) Are for Minimum Opening.

* Denotes Extra-Deep Foundation May be Required to Reach Existing Grade.

MINIMUM BUILDING PAD ELEVATIONS FOR LOWEST OPENING TO THE STRUCTURES			
LOT	BLOCK	CITY DATUM	NGVD
9-23	B	138.6	1322.00

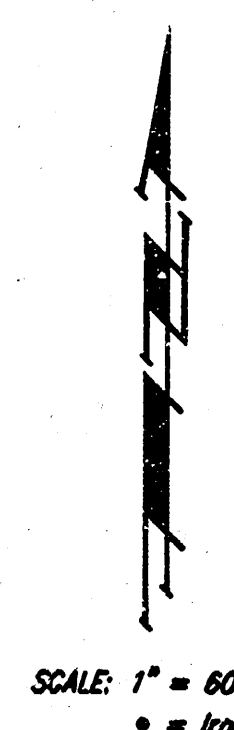

**APPROVED
DRAINAGE PLAN**

**RIDGE PORT & RIDGE PORT 3RD ADD.
GRADING PLAN**
WICHITA, KANSAS

BAUGHMAN COMPANY P.A.
ENGINEERING, SURVEYING, & PLANNING
316-282-7271 • 315 ELLIS • WICHITA, KANSAS 67211

PROJECT NUMBER				
DESIGN	DRAWN	APPROVED	DATE	SCALE
NEW	GNX		7/03	1"=50'

SHEET
1
OF
1