


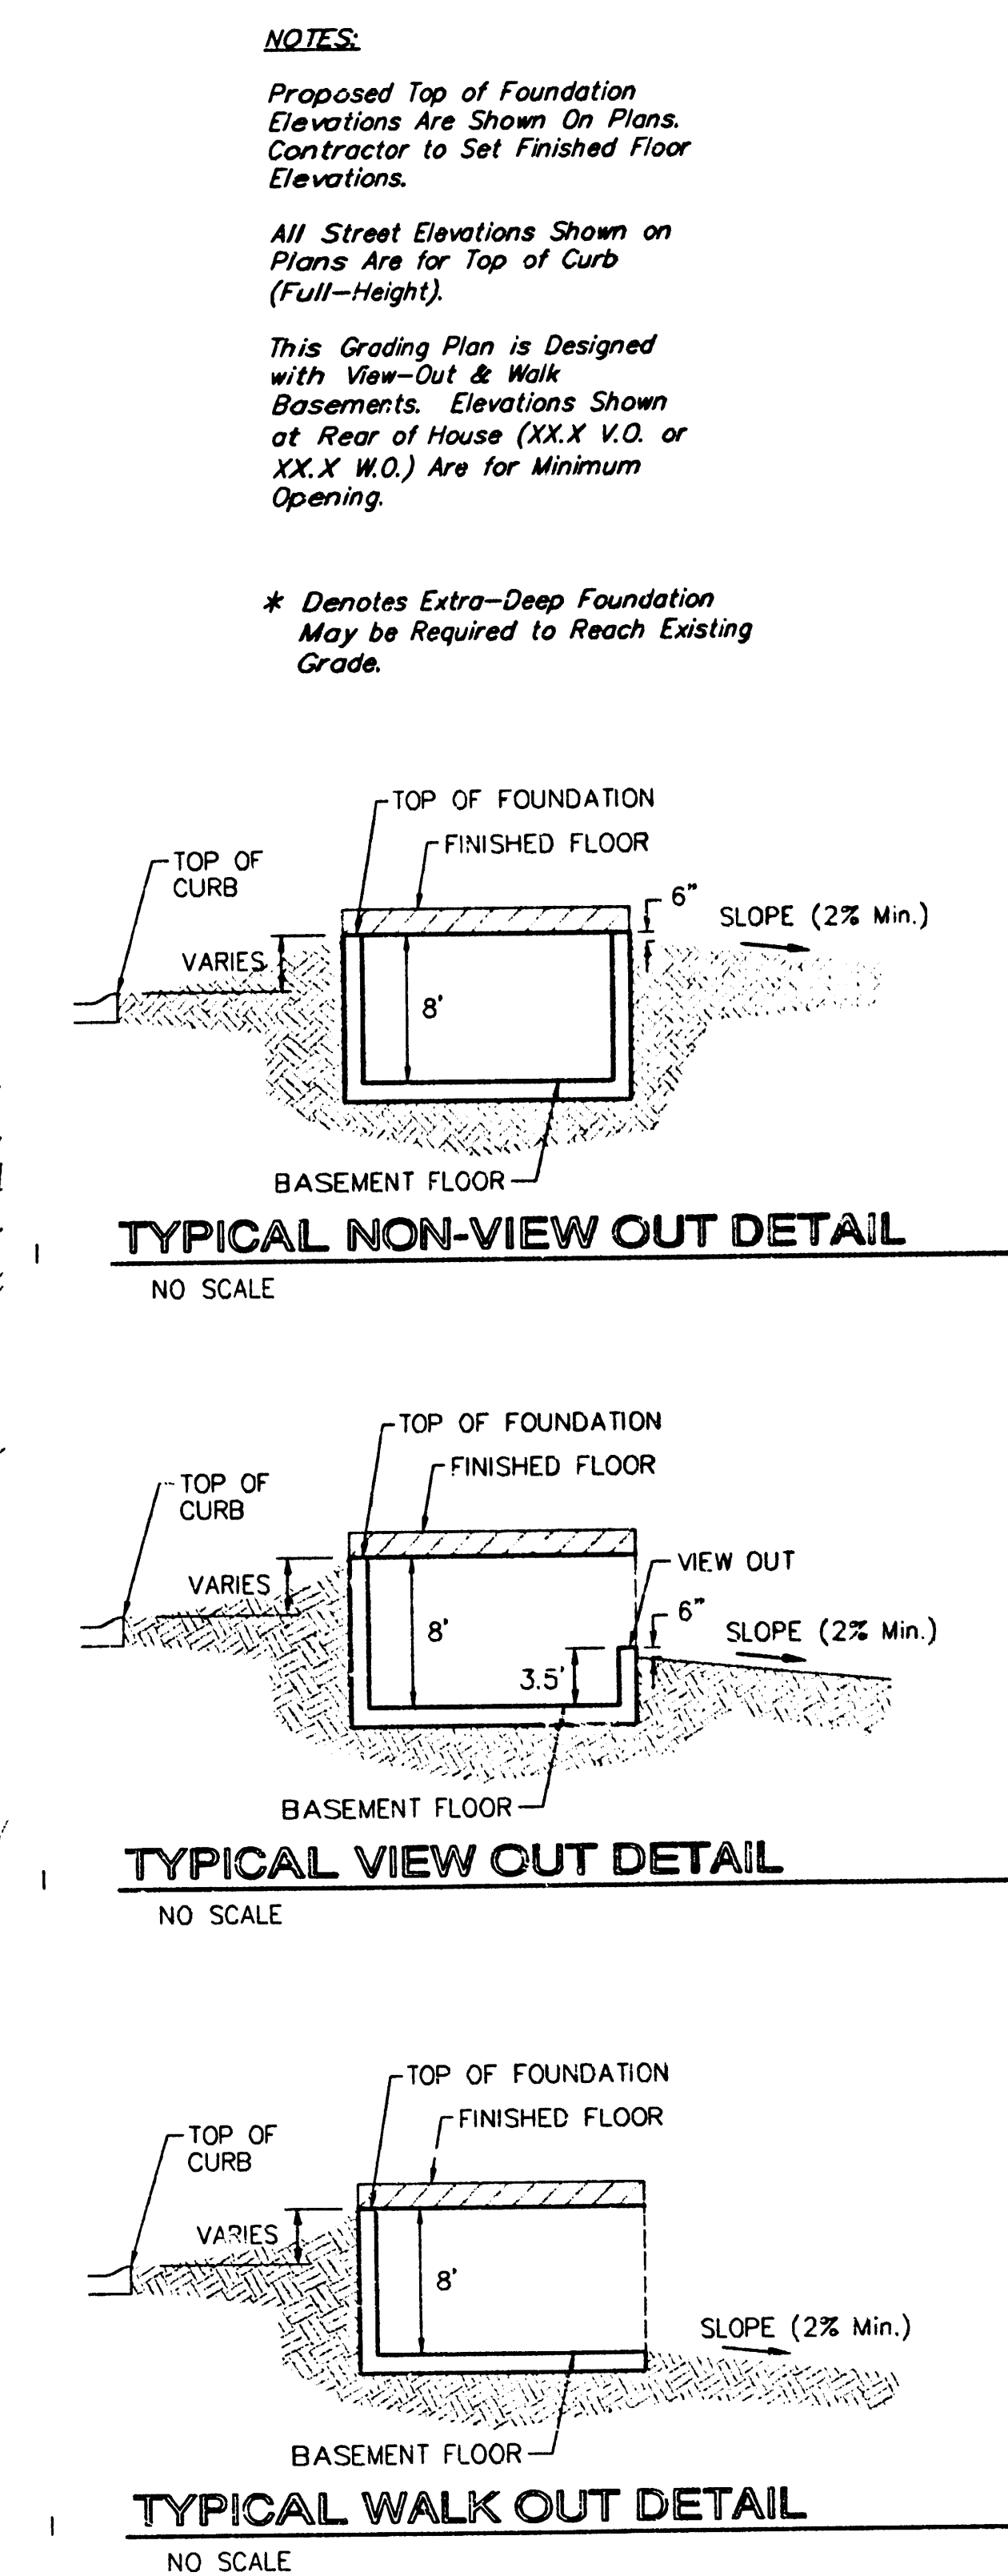

MINIMUM BUILDING PAD ELEVATIONS FOR LOWEST OPENING TO THE STRUCTURES		
LOT	BLOCK	ELEVATION
		CITY DATUM NGVD
0.23	B	130.6 1327.0

RIDGE PORT 5TH ADD. GRADING PLAN WICHITA, KANSAS	
	BAUGHMAN COMPANY P.A. ENGINEERING, SURVEYING, & PLANNING 316 - 282-7271 • 315 ELLIS • WICHITA, KANSAS 67211
PROJECT NUMBER	
DESIGN <i>NGW</i>	DRAWN <i>ACG</i>
APPROVED	DATE <i>3/04</i>
	SCALE <i>1"=60'</i>