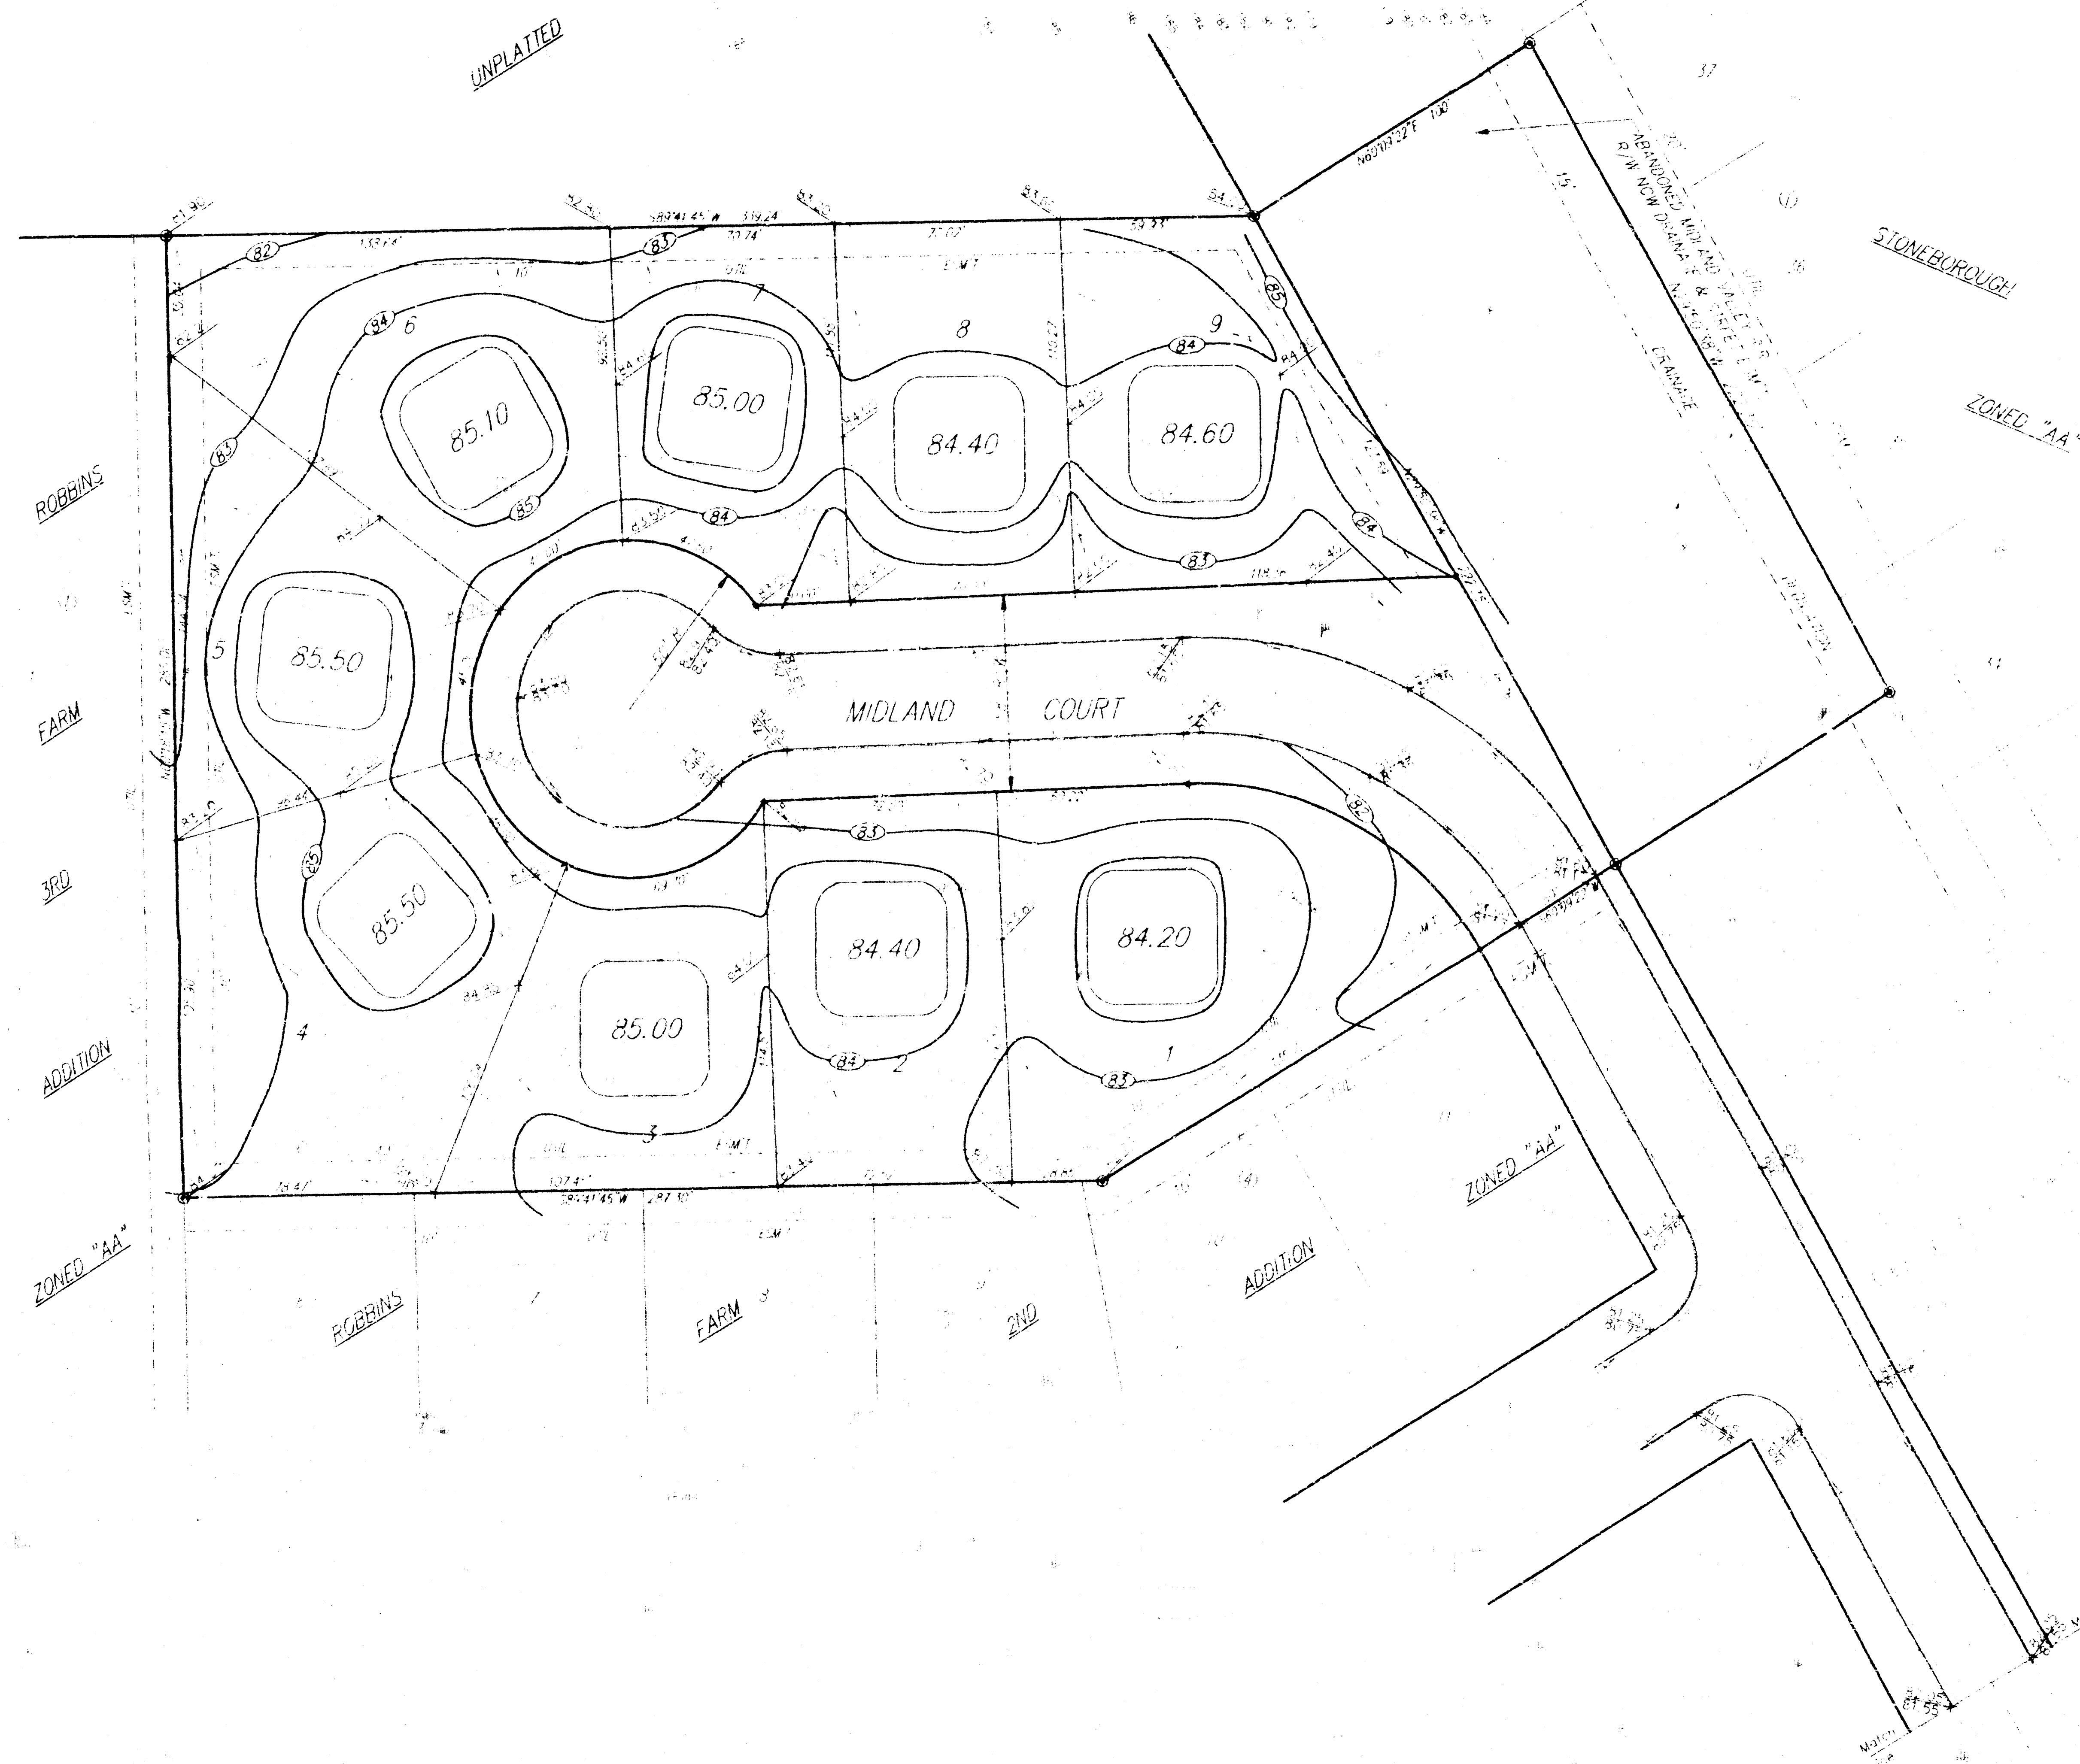


- Scale 1" = 30'
 CONTAINS 9' INTERVALS
- 1/4" HIC HIGH WIDE (HICW)
 - 1/4" HEBAR-BAUGHMAN (HAB)
 - 1/4" HEBAR

Notes:
 1. Invest in Group 10
 2. All in Group 10
 3. 1/4" HEBAR-BAUGHMAN (HAB)
 4. 1/4" HEBAR-BAUGHMAN (HAB)
 5. 1/4" HEBAR-BAUGHMAN (HAB)

1. An unplatted tract of land in the 1/4 of Section 28, Township 28 S., Range 10 E.

2. Square cut in top of lot 1, east side of Midland Ave. 15 feet south of end of existing pavement. Elevation 84.20.

3. Square cut in top of lot 1, west side of Midland Ave. 15 feet south of end of existing pavement. Elevation 84.20.

**APPROVED
 DRAINAGE PLAN**



ROBBINS FARM ADDITION			
LOT GRADING PLAN			
WICHITA, KANSAS			
BAUGHMAN COMPANY P.A.			
ENGINEERING, SURVEYING, & PLANNING			
PROJECT NUMBER			
DESIGN	DRAWN	APPROVED	DATE
6/12/54	J.A.		6/6/54
SCALE			SHEET
1" = 30'			1 OF 1

DRAINAGE PLAN

PRELIMINARY PLAT

ROBBINS FARM 4TH ADDITION

WICHITA, SEDGWICK COUNTY, KANSAS

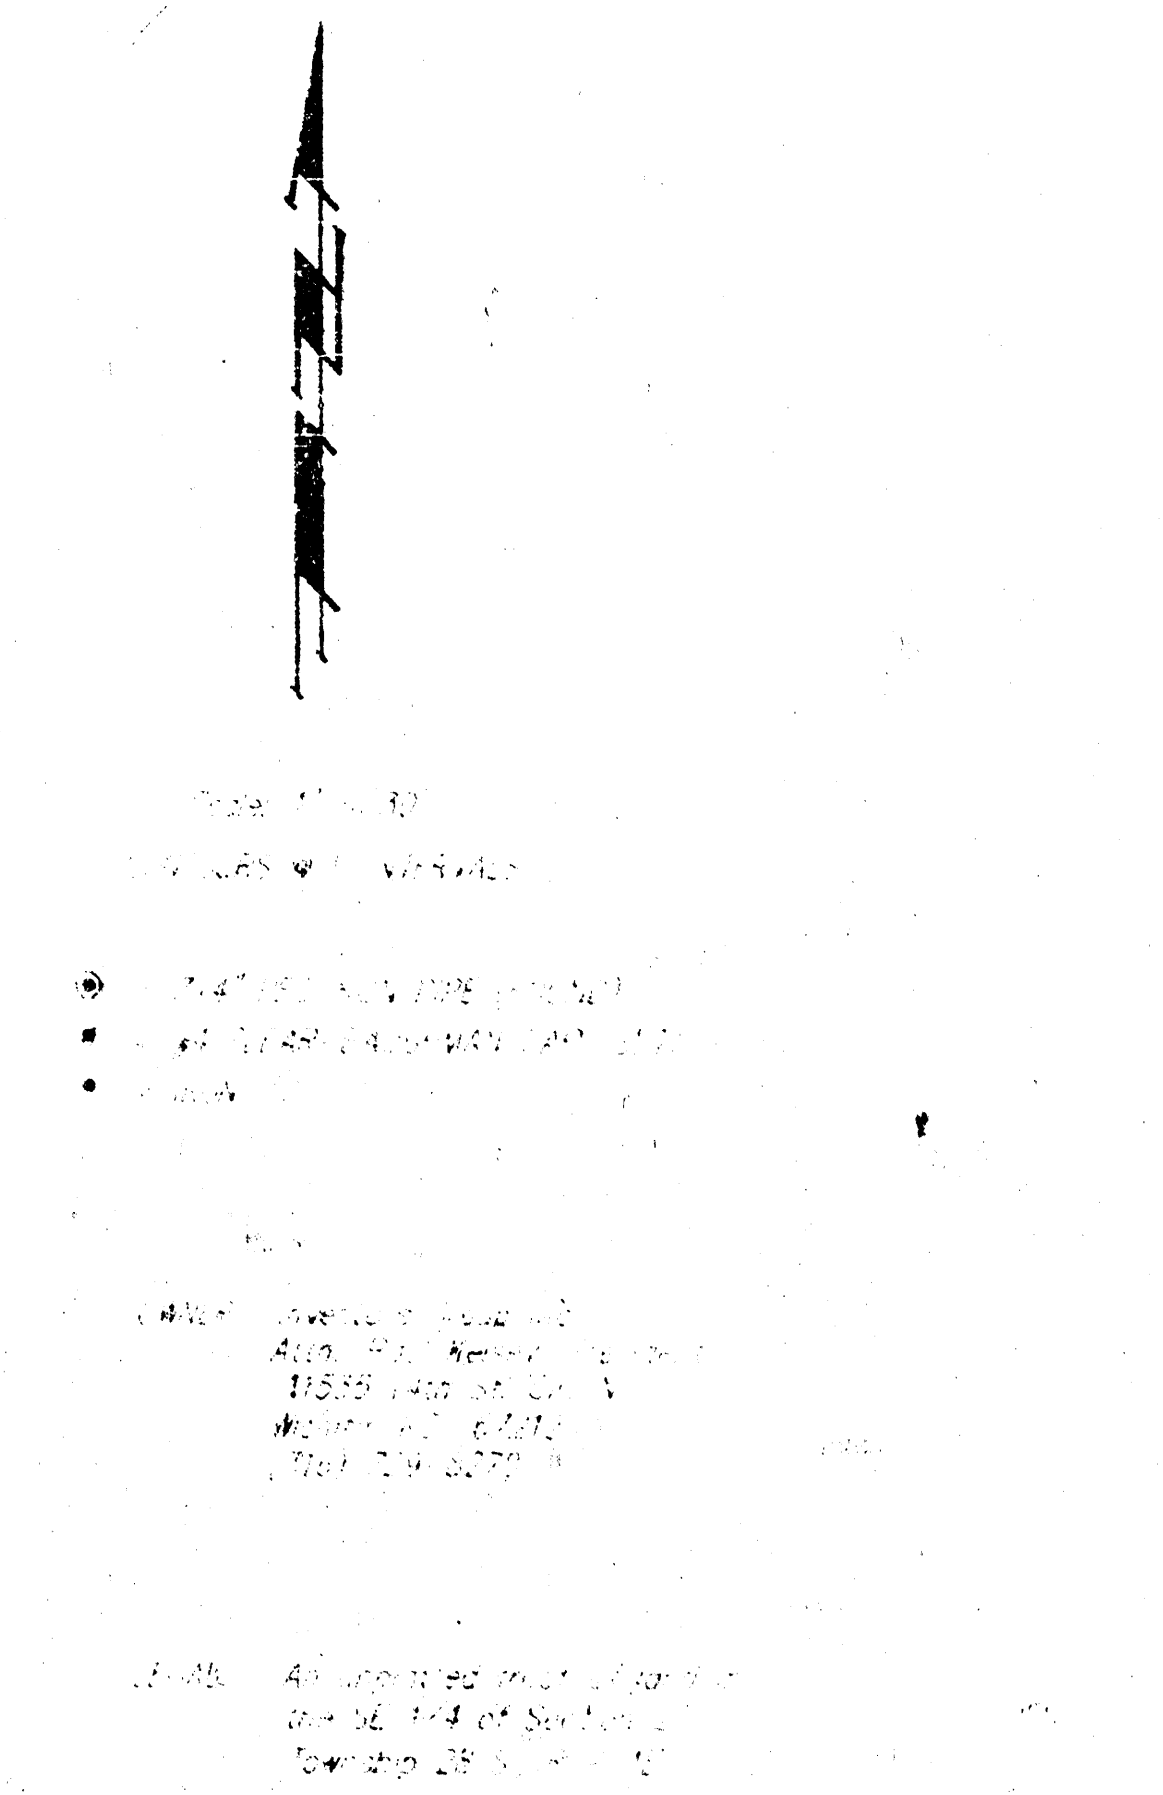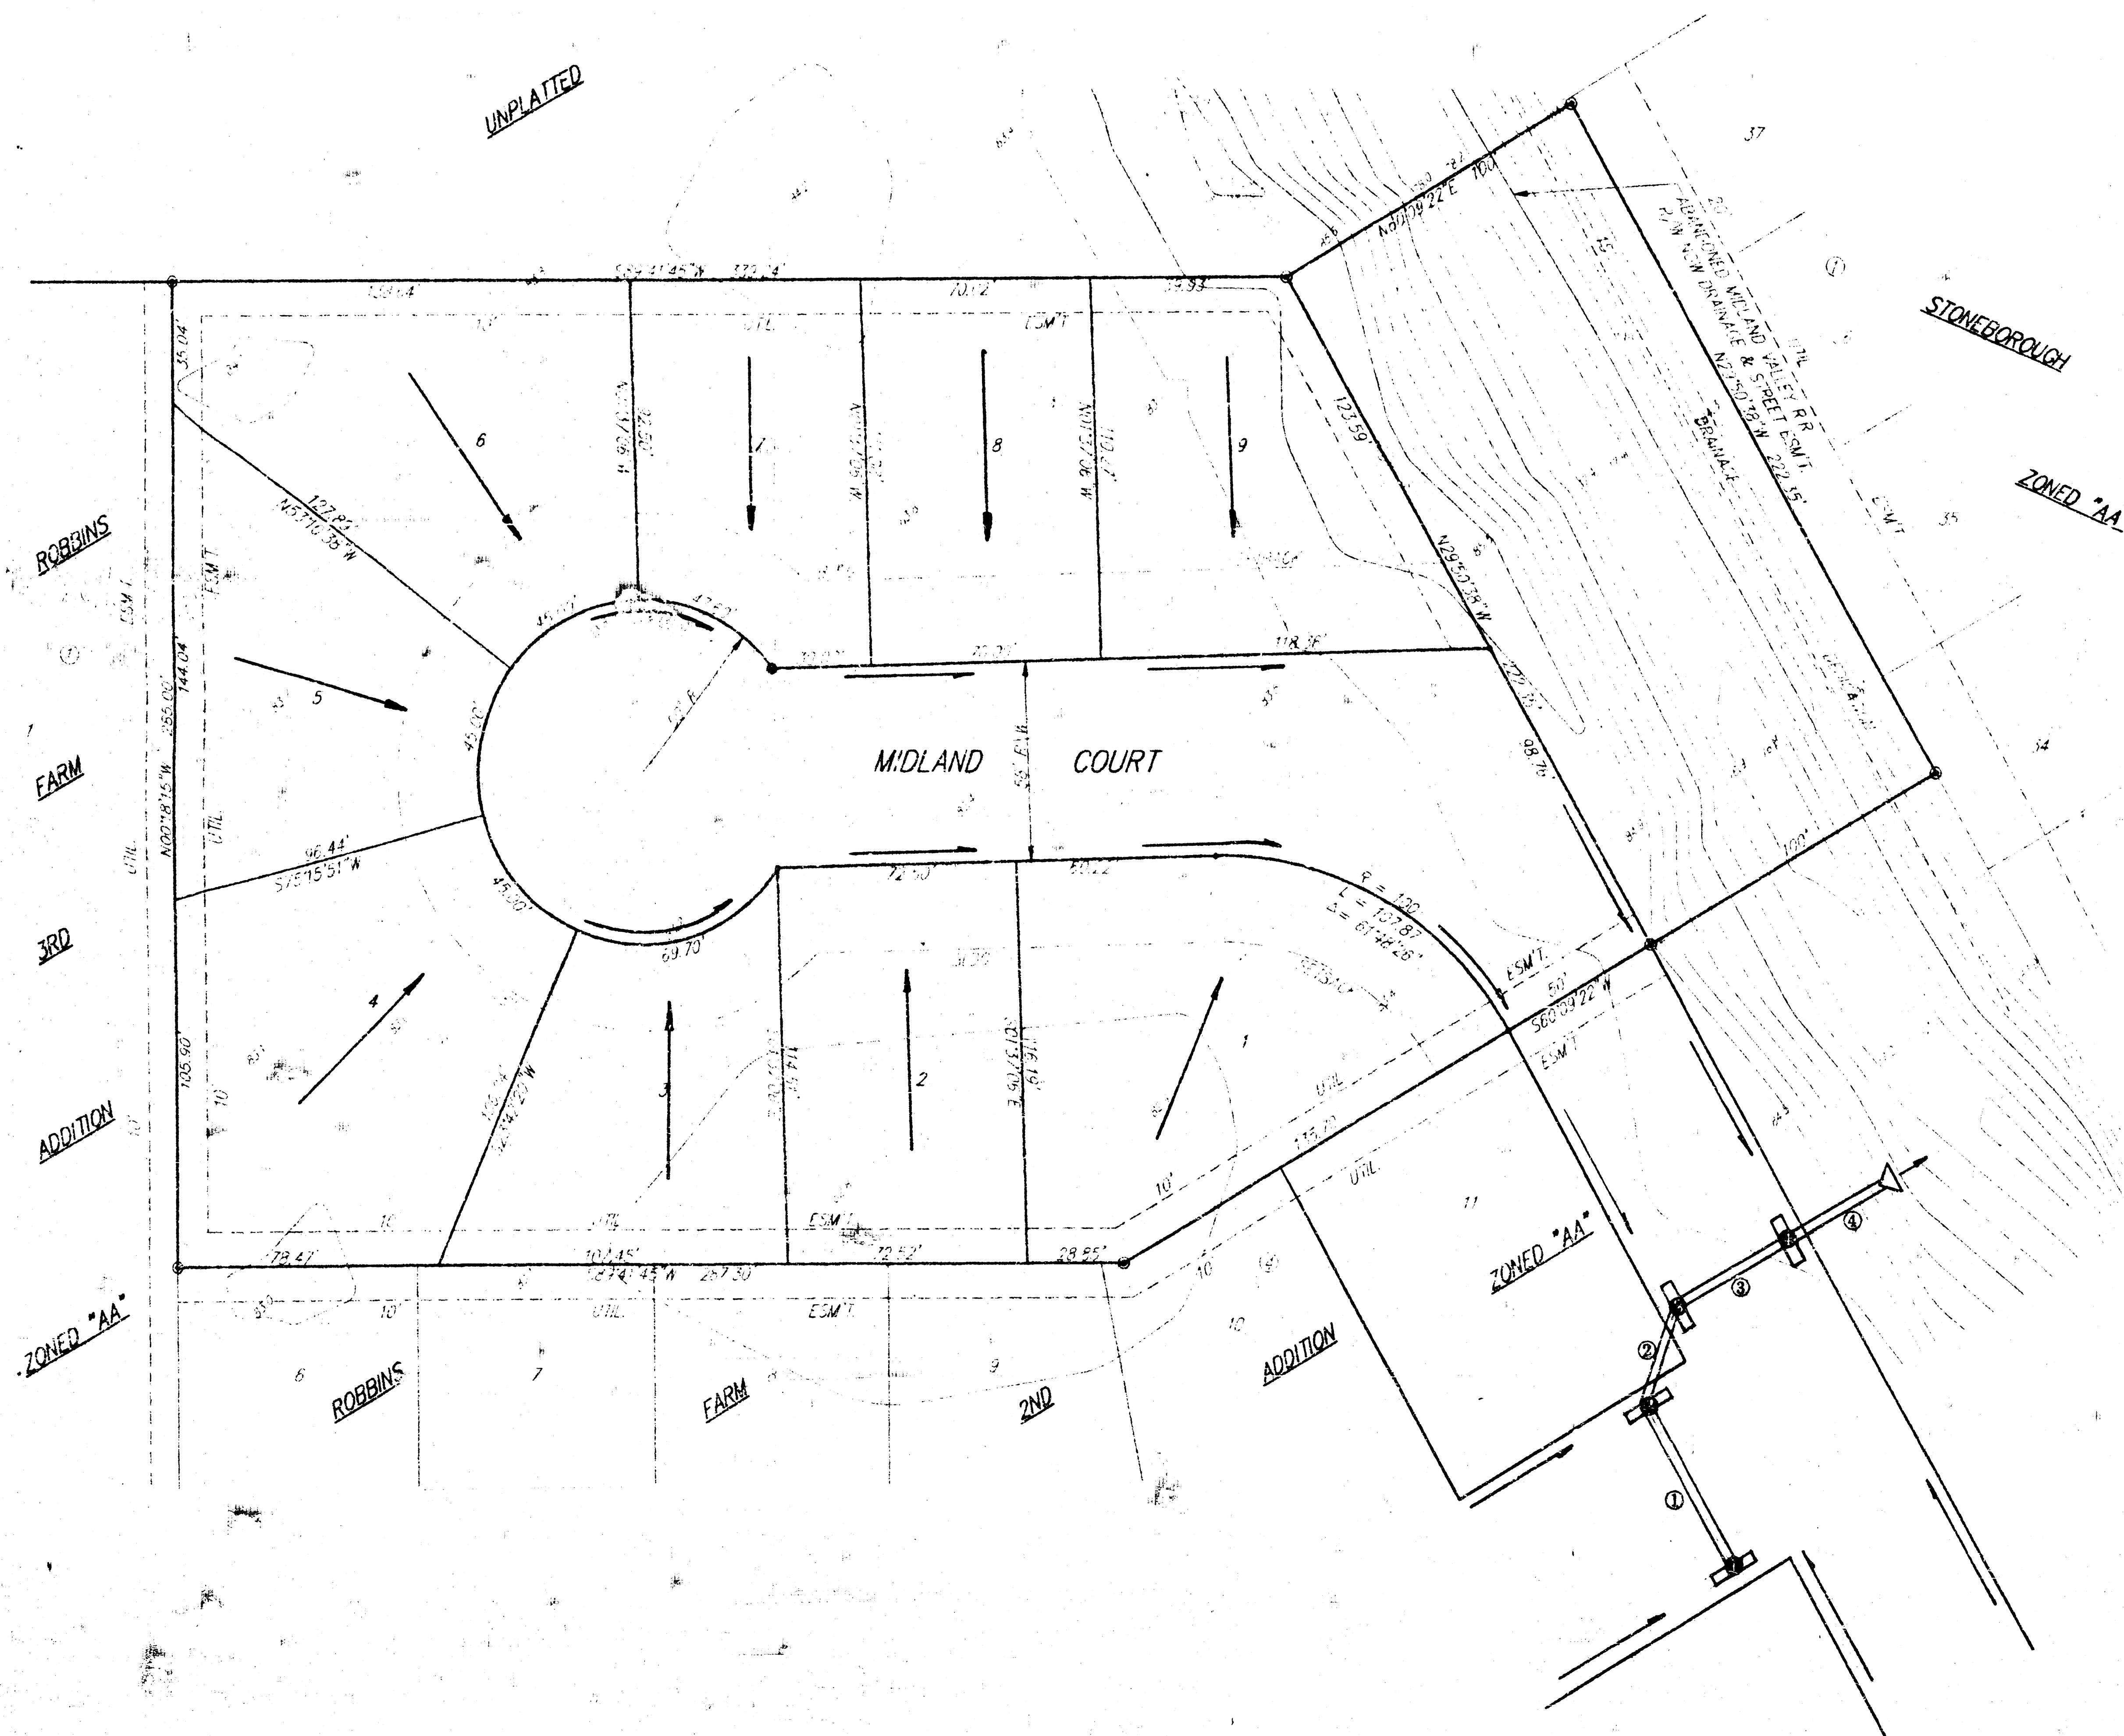

Area	Area	Area	Area	Area	Area
1	1.25	0.7	3.35	3.99	6.45
2	1.25	0.7	3.35	3.99	6.45
3	1.25	0.7	3.35	3.99	6.45
4	1.25	0.7	3.35	3.99	6.45

Area	Area	Area	Area	Area	Area
1	3.35	15	0.005843	35	
2	6.70	18	0.00898	30	
3	10.06	21	0.00888	40	
4	13.41	24	0.007753	35	