


SNODGRASS CONSTRUCTION
(Drainage)

DRAINAGE & UTILITY PLAN

SNODGRASS CONSTRUCTION ADDITION

AN ADDITION TO WICHITA, SEDGWICK COUNTY, KANSAS

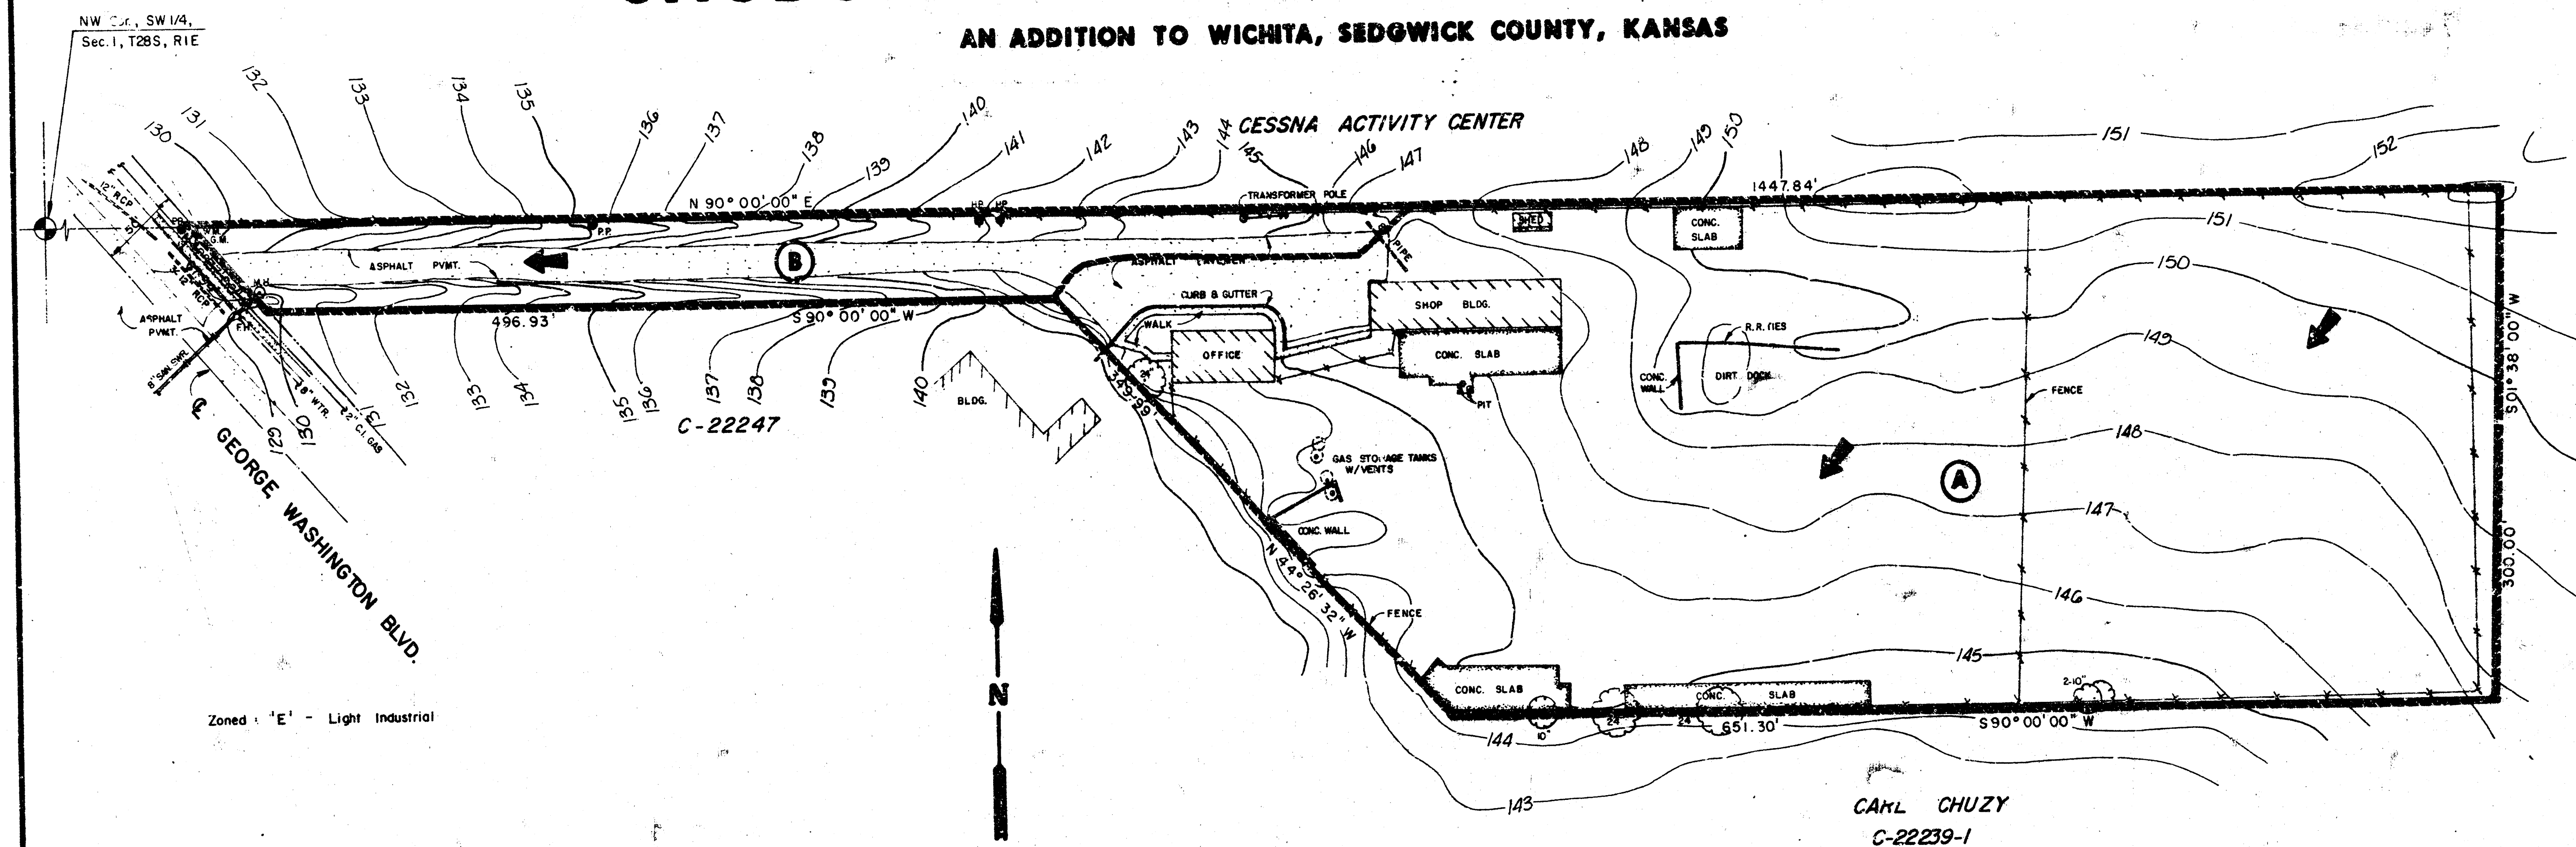


Zoned: "E" - Light Industrial

SCALE: 1"=50'

OWNER:
SNODGRASS CONSTRUCTION ADDITION
2700 GEORGE WASHINGTON BLVD.
WICHITA, KANSAS 67221
(316) 687-3110

Drainage Area	AREA ACRES	AREA ACRES	C _s	C ₁₀₀	T _c	I _s	I ₁₀₀	Q _s	Q ₁₀₀	Notes
Area 'A' Drainage Across Property to Southwest (Light Industrial 705 Impervious)	5.36		0.69	0.09	15	4.54	7.37	16.53	31.73	Drainage Across to Property Southwest
Area 'B' Drainage Along Entrance to George Washington Blvd (Drive - 905 Impervious)	0.75		0.62	0.09	15	4.56	7.37	2.00	4.98	Drainage along entrance to George Washington Blvd.

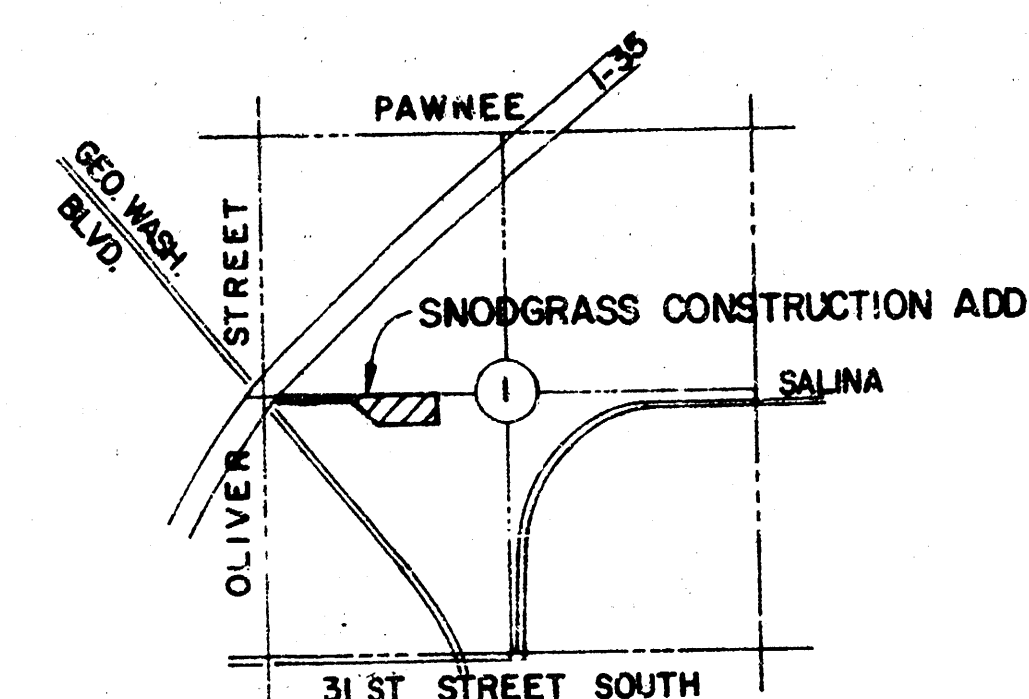

LOCATION MAP

	DRAINAGE & UTILITY PLAN		Design
	SNODGRASS CONSTRUCTION ADDITION		Drawn by DPR
			Checked by
			Date 7-19-88
MID-KANSAS ENGINEERING CONSULTANTS PA 3500 NORTH ROCK ROAD BUILDING #800 WICHITA, KANSAS 67226		682-6561	Sheet of