



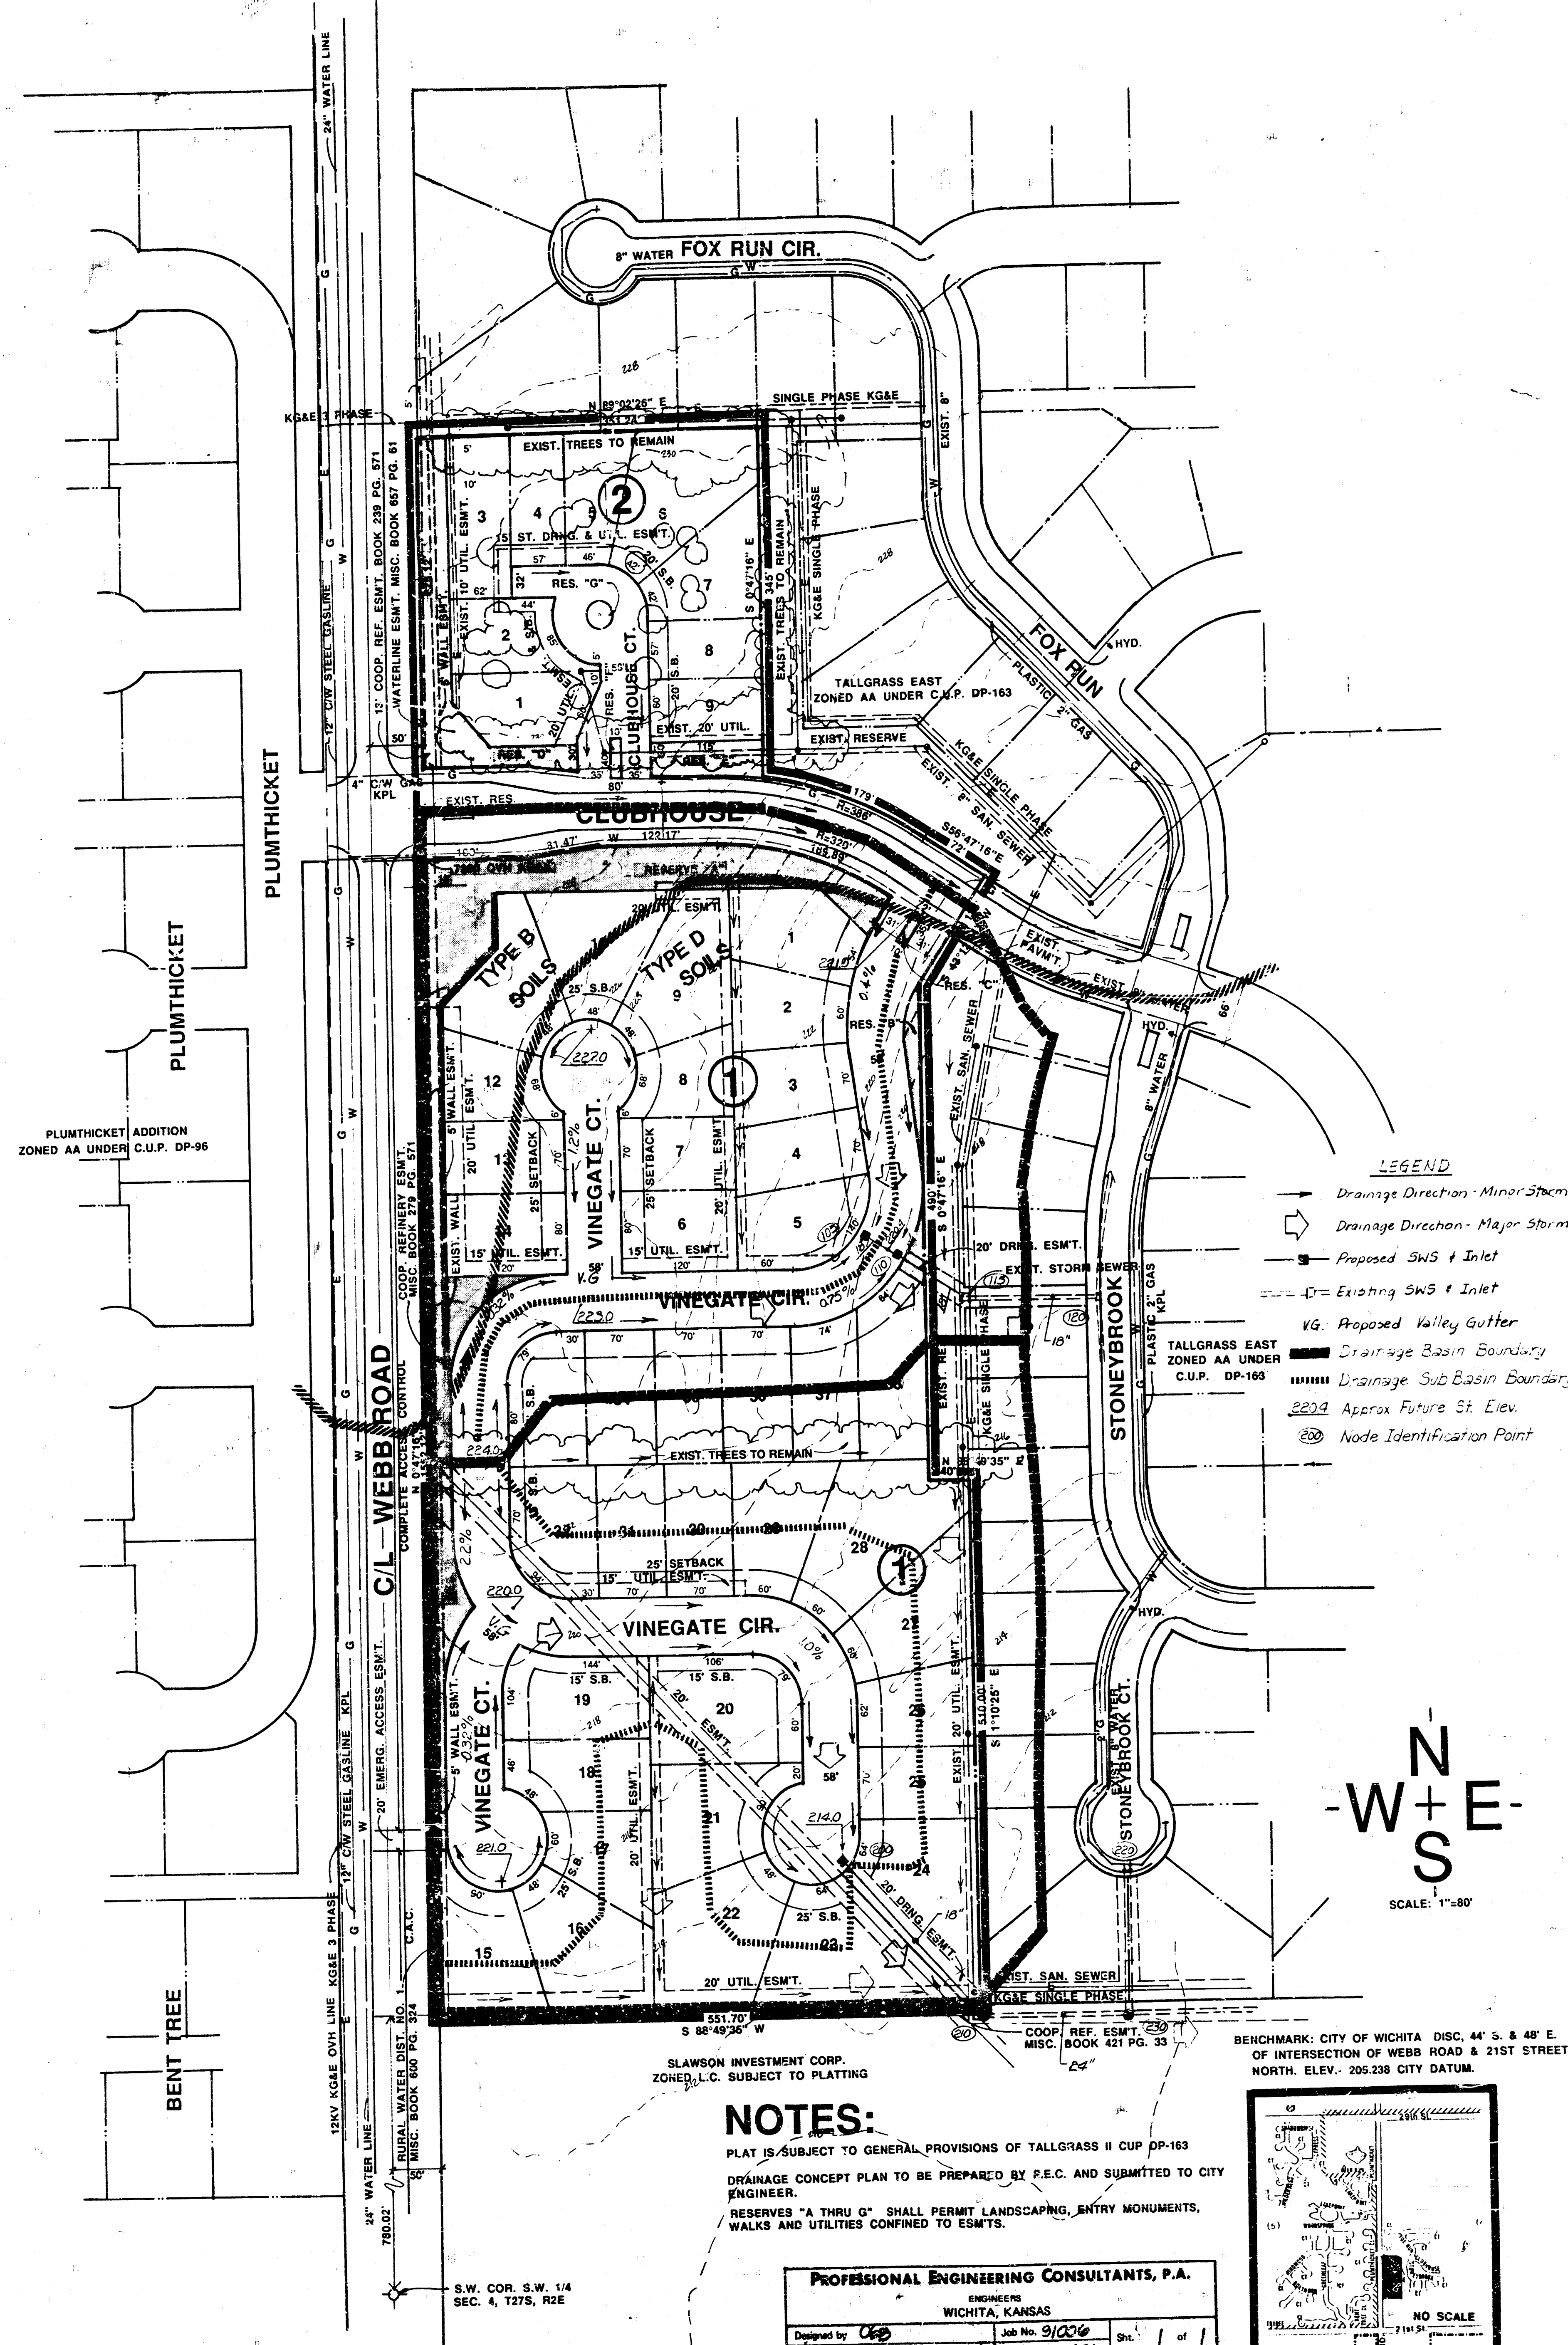

NOTES:

PLAT IS SUBJECT TO GENERAL PROVISIONS OF TALLGRASS II CUP DP-163
DRAINAGE CONCEPT PLAN TO BE PREPARED BY R.E.C. AND SUBMITTED TO CITY ENGINEER.
RESERVES "A THRU G" SHALL PERMIT LANDSCAPING, ENTRY MONUMENTS, WALKS AND UTILITIES CONFINED TO ESMTS.

PROFESSIONAL ENGINEERING CONSULTANTS, P.A.			
ENGINEER			
WICHITA, KANSAS			
Designed by	Job No.	Date	Sh.
CLB	9/006	2/22/91	1 of 1
Drawn by			

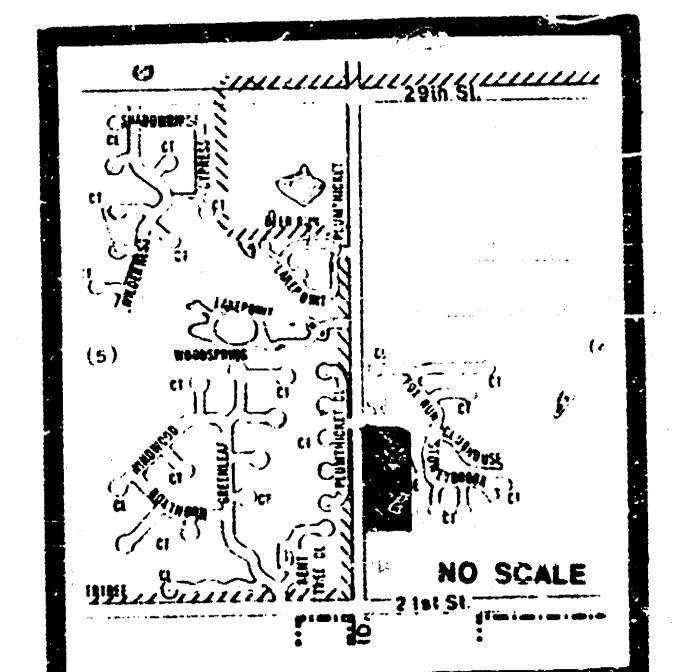


LOCATION MAP

DRAINAGE PLAN 2/22/91
A REPLAT OF A PORTION OF TALLGRASS EAST ADDITION.

TALLGRASS EAST 5TH ADDITION

OWNER: RITCHIE ASSOCIATES, 8100 E. 22ND ST. NO. BLD. 1000, WICHITA, KANSAS 67226

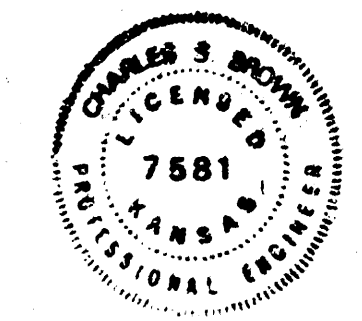

TALLGRASS EAST 5TH ADDITION TO WICHITA, SEDGWICK COUNTY, KANSAS

