


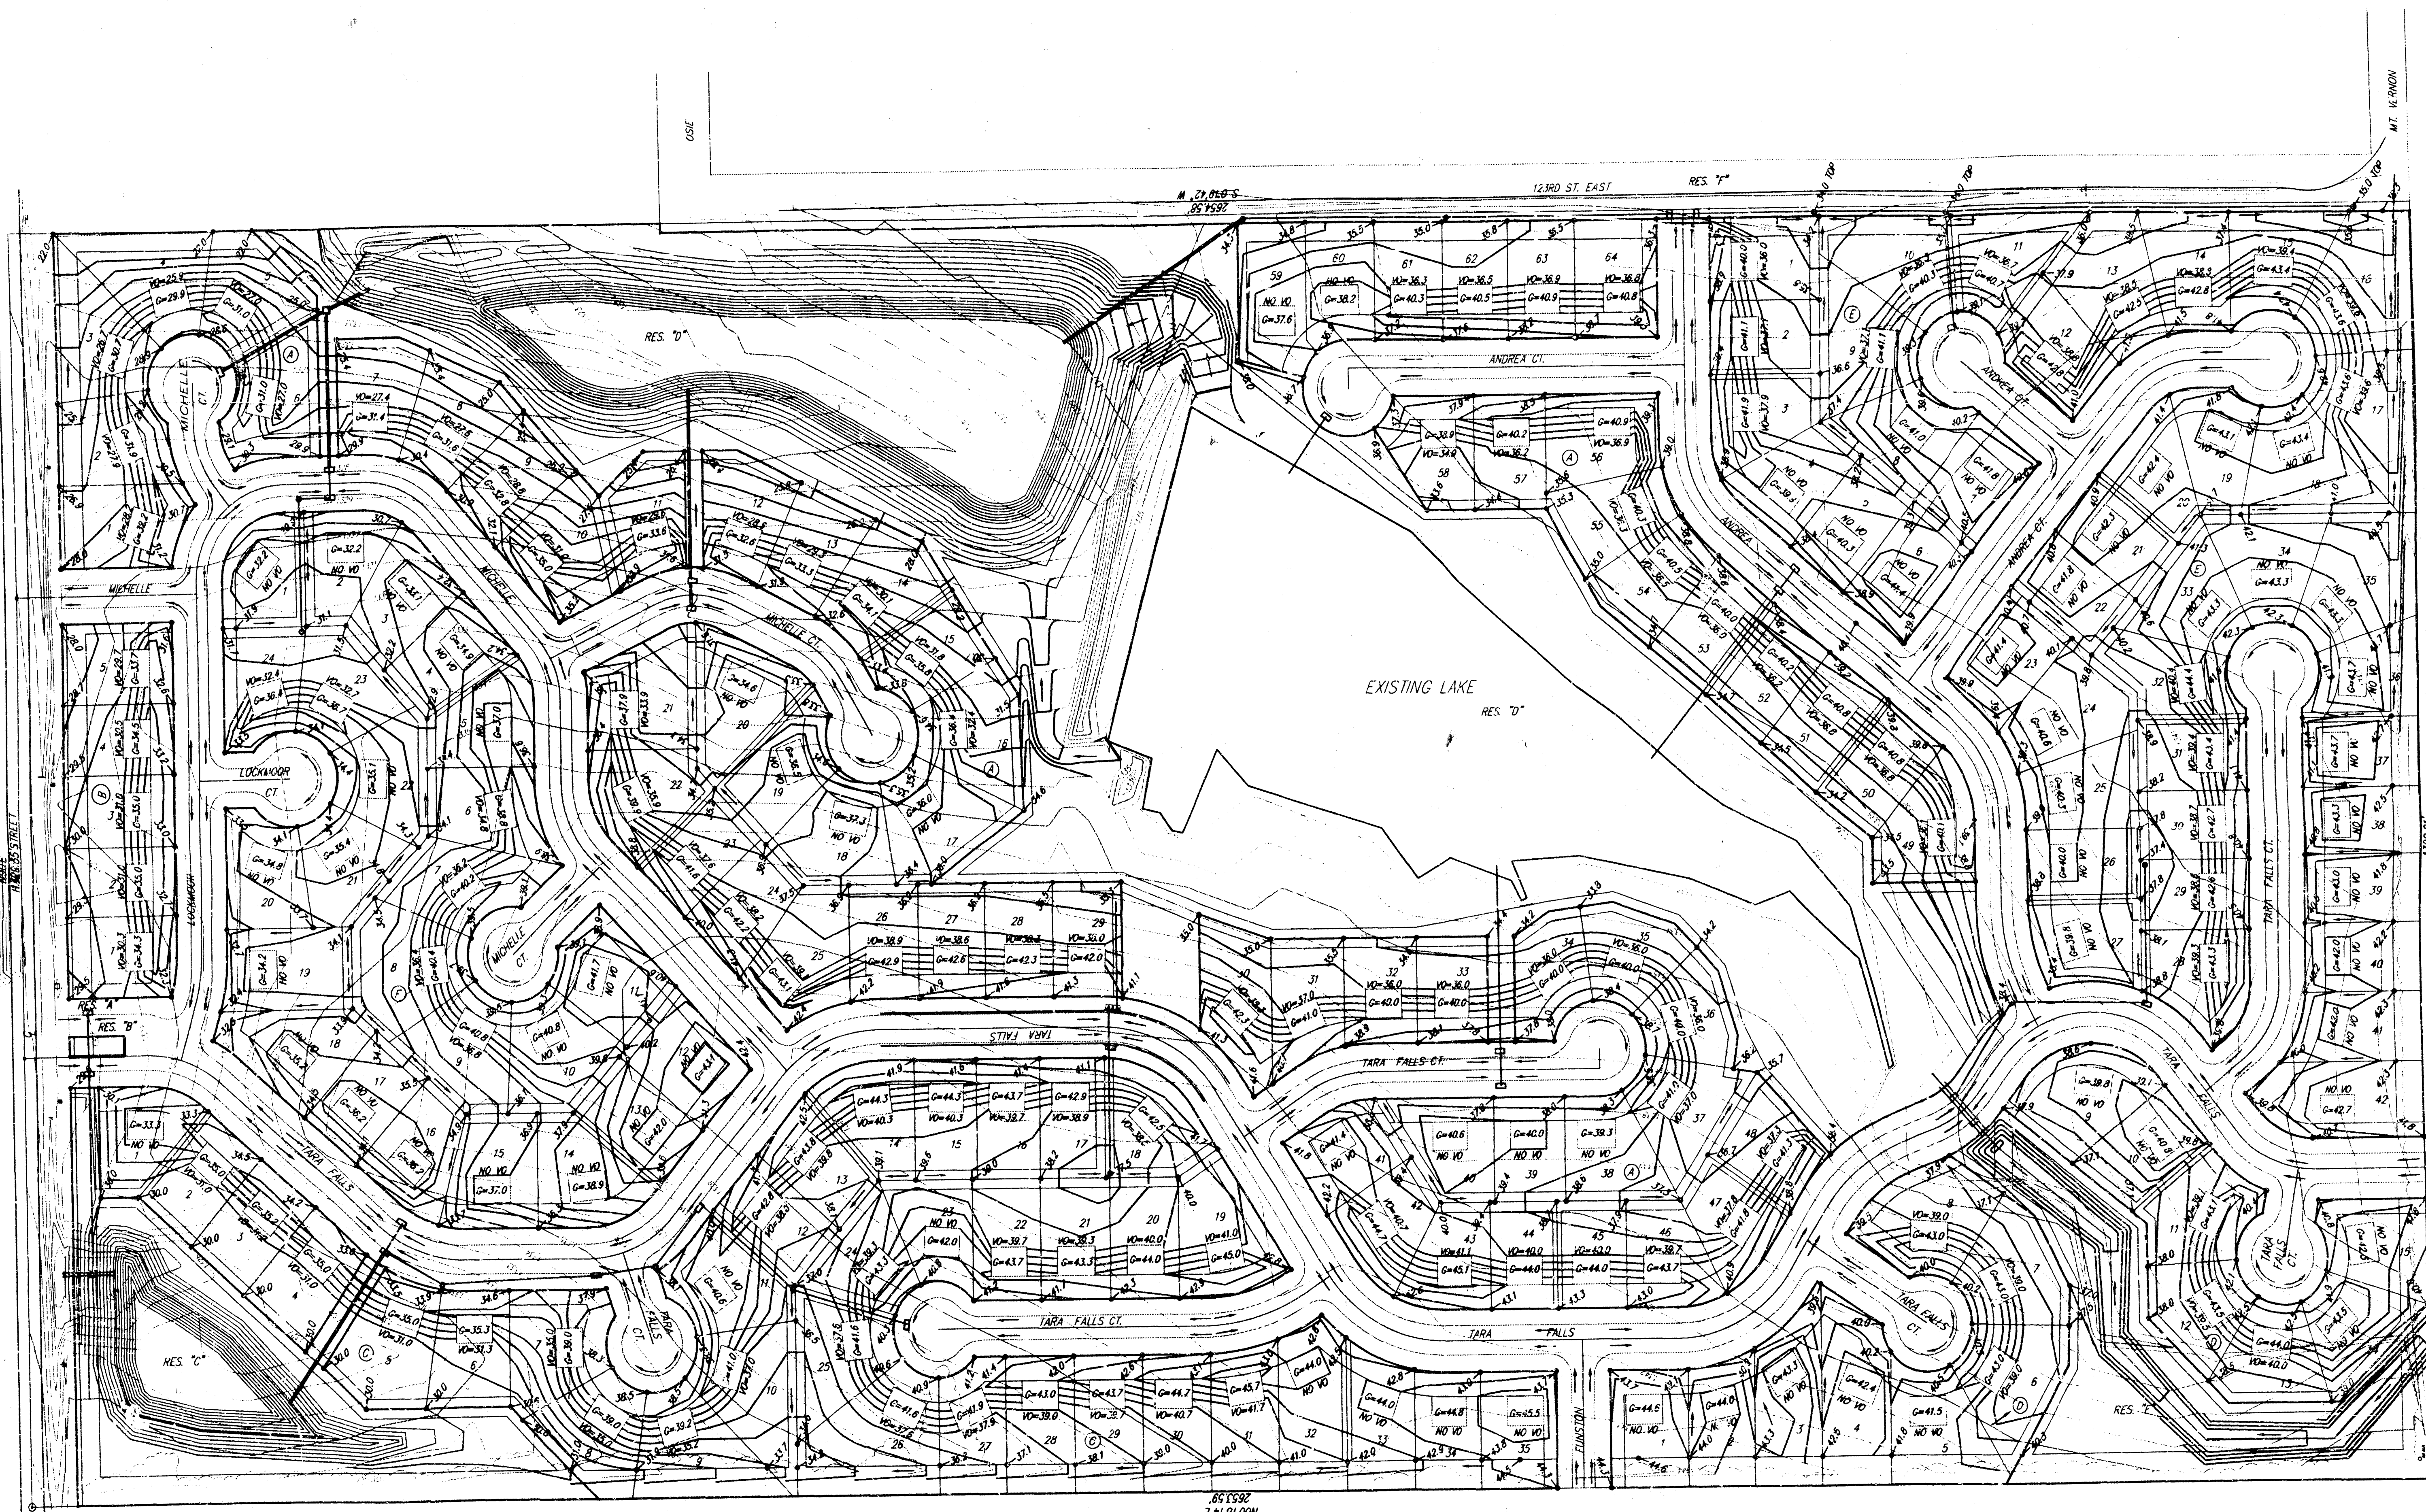

**APPROVED
DRAINAGE PLAN**

SRB
SCALE
1" = 100'

TARA FALLS ADDITION GRADING PLAN SEDGWICK COUNTY, KANSAS					
SRB		924 NORTH MAIN WICHITA, KANSAS 67203 http://www.srb.com/~srb		316-264-8008 FAX 264-4821 E-mail: srb@srb.com	
SAVOY, RUGGLES & BOHM, P.A. ENGINEERING & SURVEYING					
PROJECT NUMBER					
DESIGN CMB/KWL	DRAWN KWL	UTILITY	REVIEW	DATE Apr. 1, 1998	REVISED
KAT BALD WARE 17 NOV 1997					SHEET 1 OF 1