

TENNANT ADDITION TO WICHITA, KANSAS

#1420

Floor Elev. 130.47

ROBERTS-BRENNER-KLEIN ADD

Garage

HASKELL


LOT 1 BLOCK A

Floor Elev. 128.75



#1402

UNPLATTED
OWNER: Carol Miller

- DRAINAGE LEGEND**
- x 128.72 PROPOSED CONTOUR
 - 128.0 SPOT ELEVATION (EXISTING)
 - - 5/8" Armstrong LS 780' capped rebar set
 - - 1/2" iron pipe found
 - ⊙ - "P" not found
 - - "ACLS" capped rebar found
 - ⊞ - cracked "x" in concrete found
 - GM - calculated from measurements
 - D - dead distance
 - P - plot distance
 - MH - manhole "telephone"
 - MS - manhole "sanitary sewer"
 - ⊞ - power pole
 - ⊞ - fire hydrant
 - ⊞ - water meter
 - ⊞ - gas meter

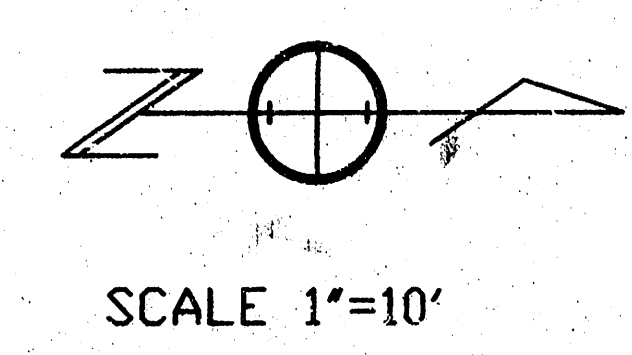

BM: Chisled square top of curb near the S.E. corner of Lot 1
Elev. = 127.75 C.O.W.

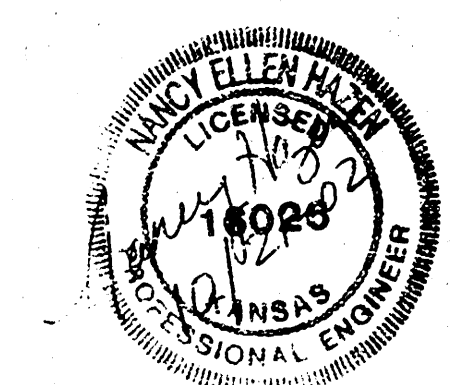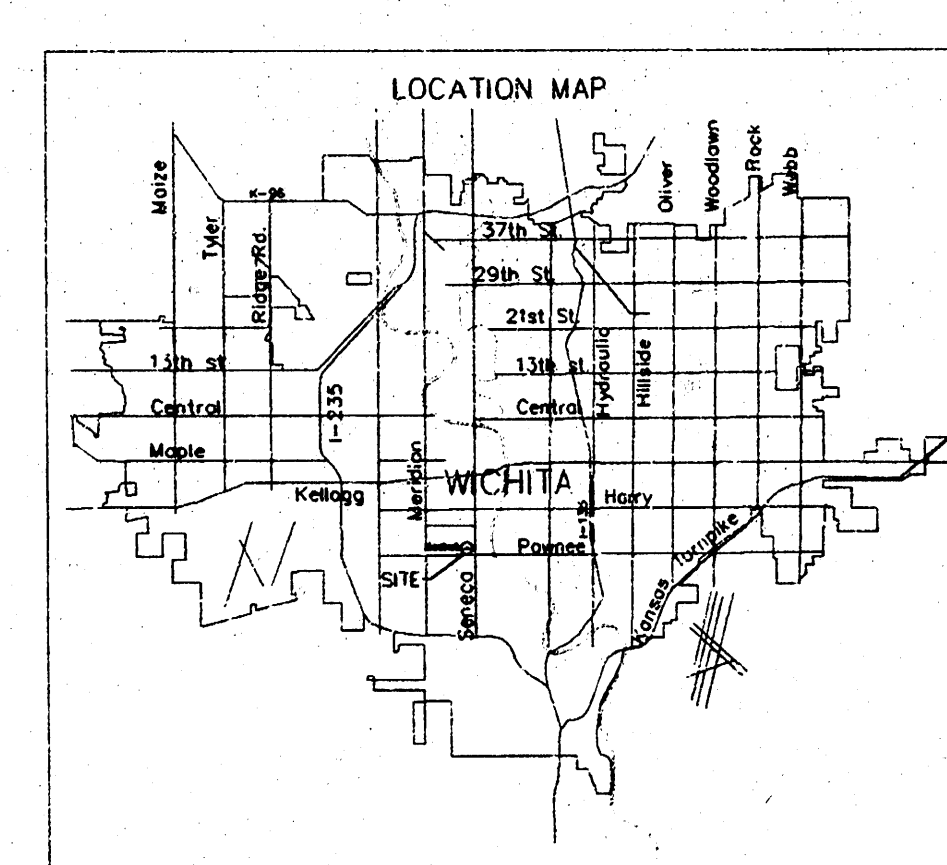

TENNANT ADDITION TO WICHITA, KANSAS		
SCALE: 1" = 10'-0"	APPROVED BY:	DRAWN BY: NEH
DATE: 10-14-02		REVISED: 10-21-02
DRAINAGE PLAN		
ROTHCO CONSTRUCTION 304 East 21st. Andover, KS 67002 (316)-752-0002		DRAWING NUMBER SD-1