



BENCHMARK:
 "C" OUT, TOP OF CURB, 11.5' E. & 15' S. OF THE
 NE CORNER OF LOT 1, BLOCK 1, TIMBER RIDGE 2ND
 ADDITION, WICHITA, SEYOWICK COUNTY, KANSAS.
 ELEV. = 159.28 CITY DATUM

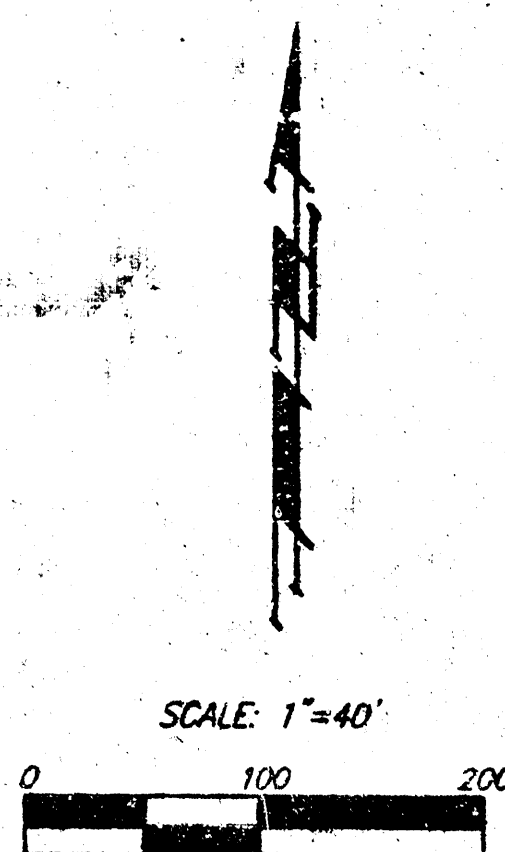

NOTE:
 Proposed garage floor elevations
 and top of foundations are shown
 on plans. Contractor to set finish
 floor elevations.

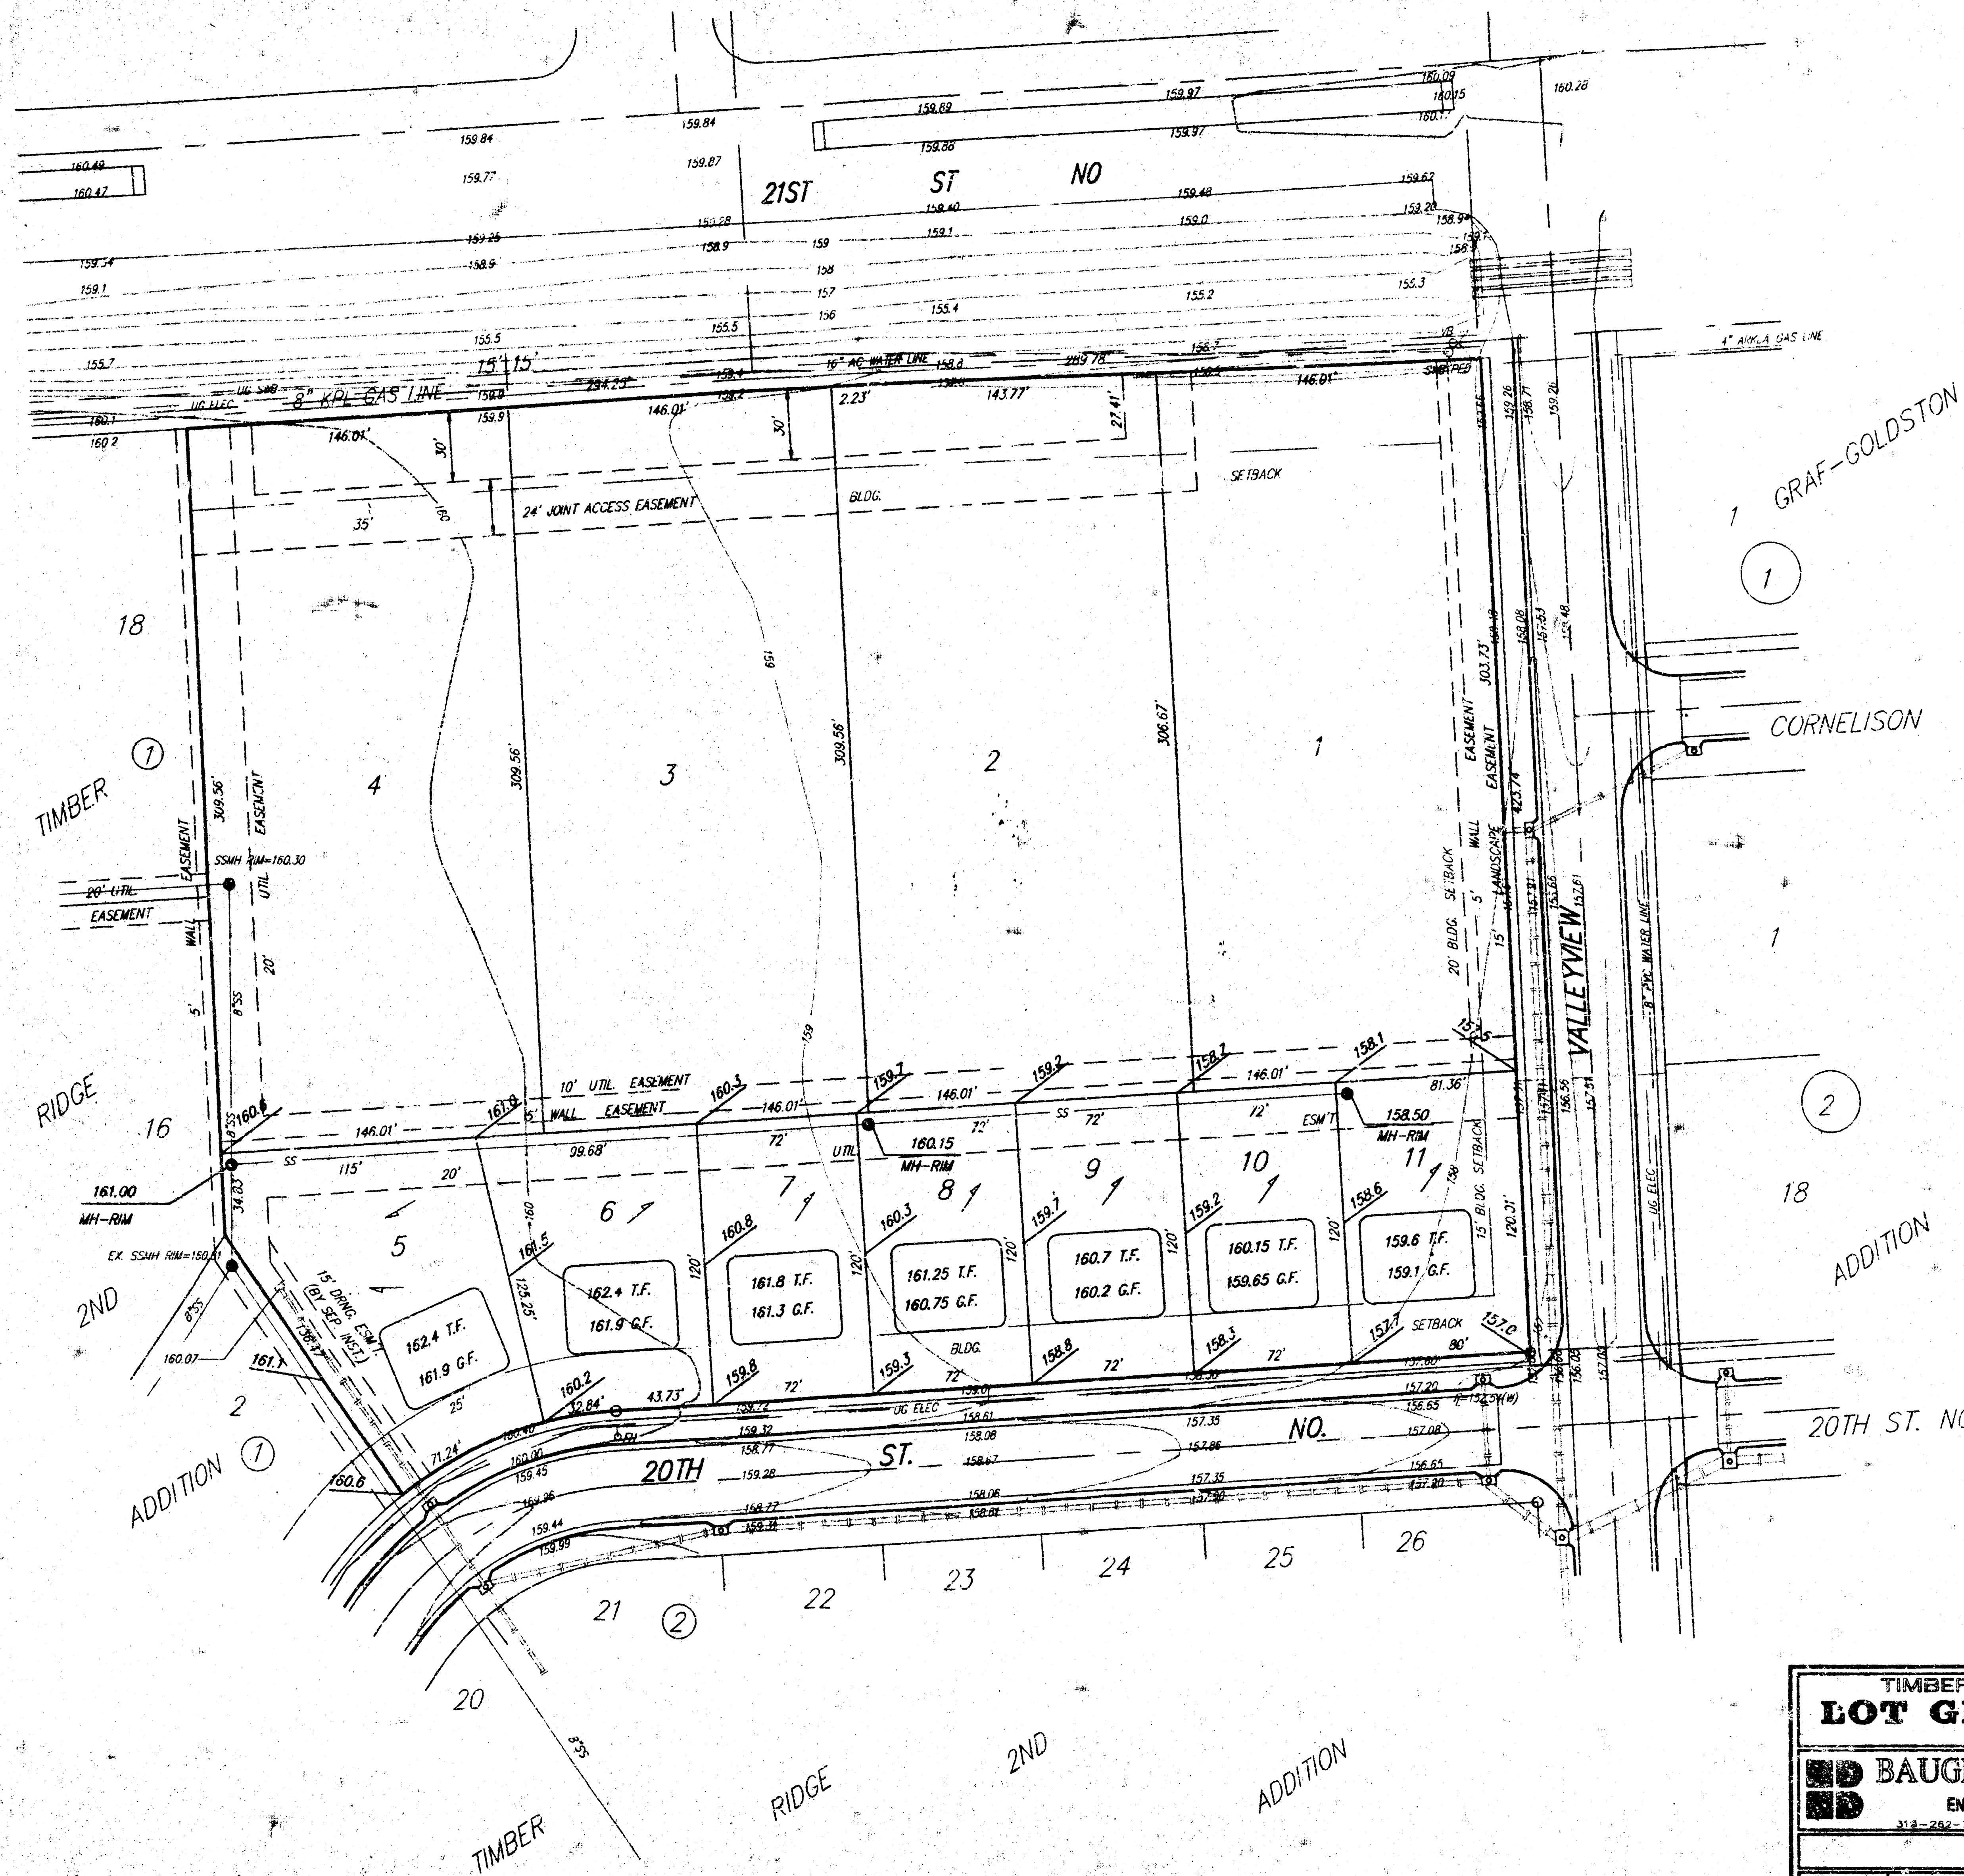

APPROVED
 DRAINAGE PLAN

TIMBER RIDGE 3RD ADDITION				
LOT GRADING PLAN				
BAUGHMAN COMPANY P.A.				
ENGINEERING, SURVEYING, & PLANNING				
312-202-7871 • 312-ELIUS • WICHITA, KANSAS 67211				
PROJECT NUMBER				
SECTION	DRAWN	APPROVED	DATE	SHEET
1	1	1	6/96	1
SCALE 1"=40'				1