



BENCHMARK:
 "X" cut in top of curb on the
 south side of Central Park, 10'
 east of the end of pavement.
 Elev. = 172.94

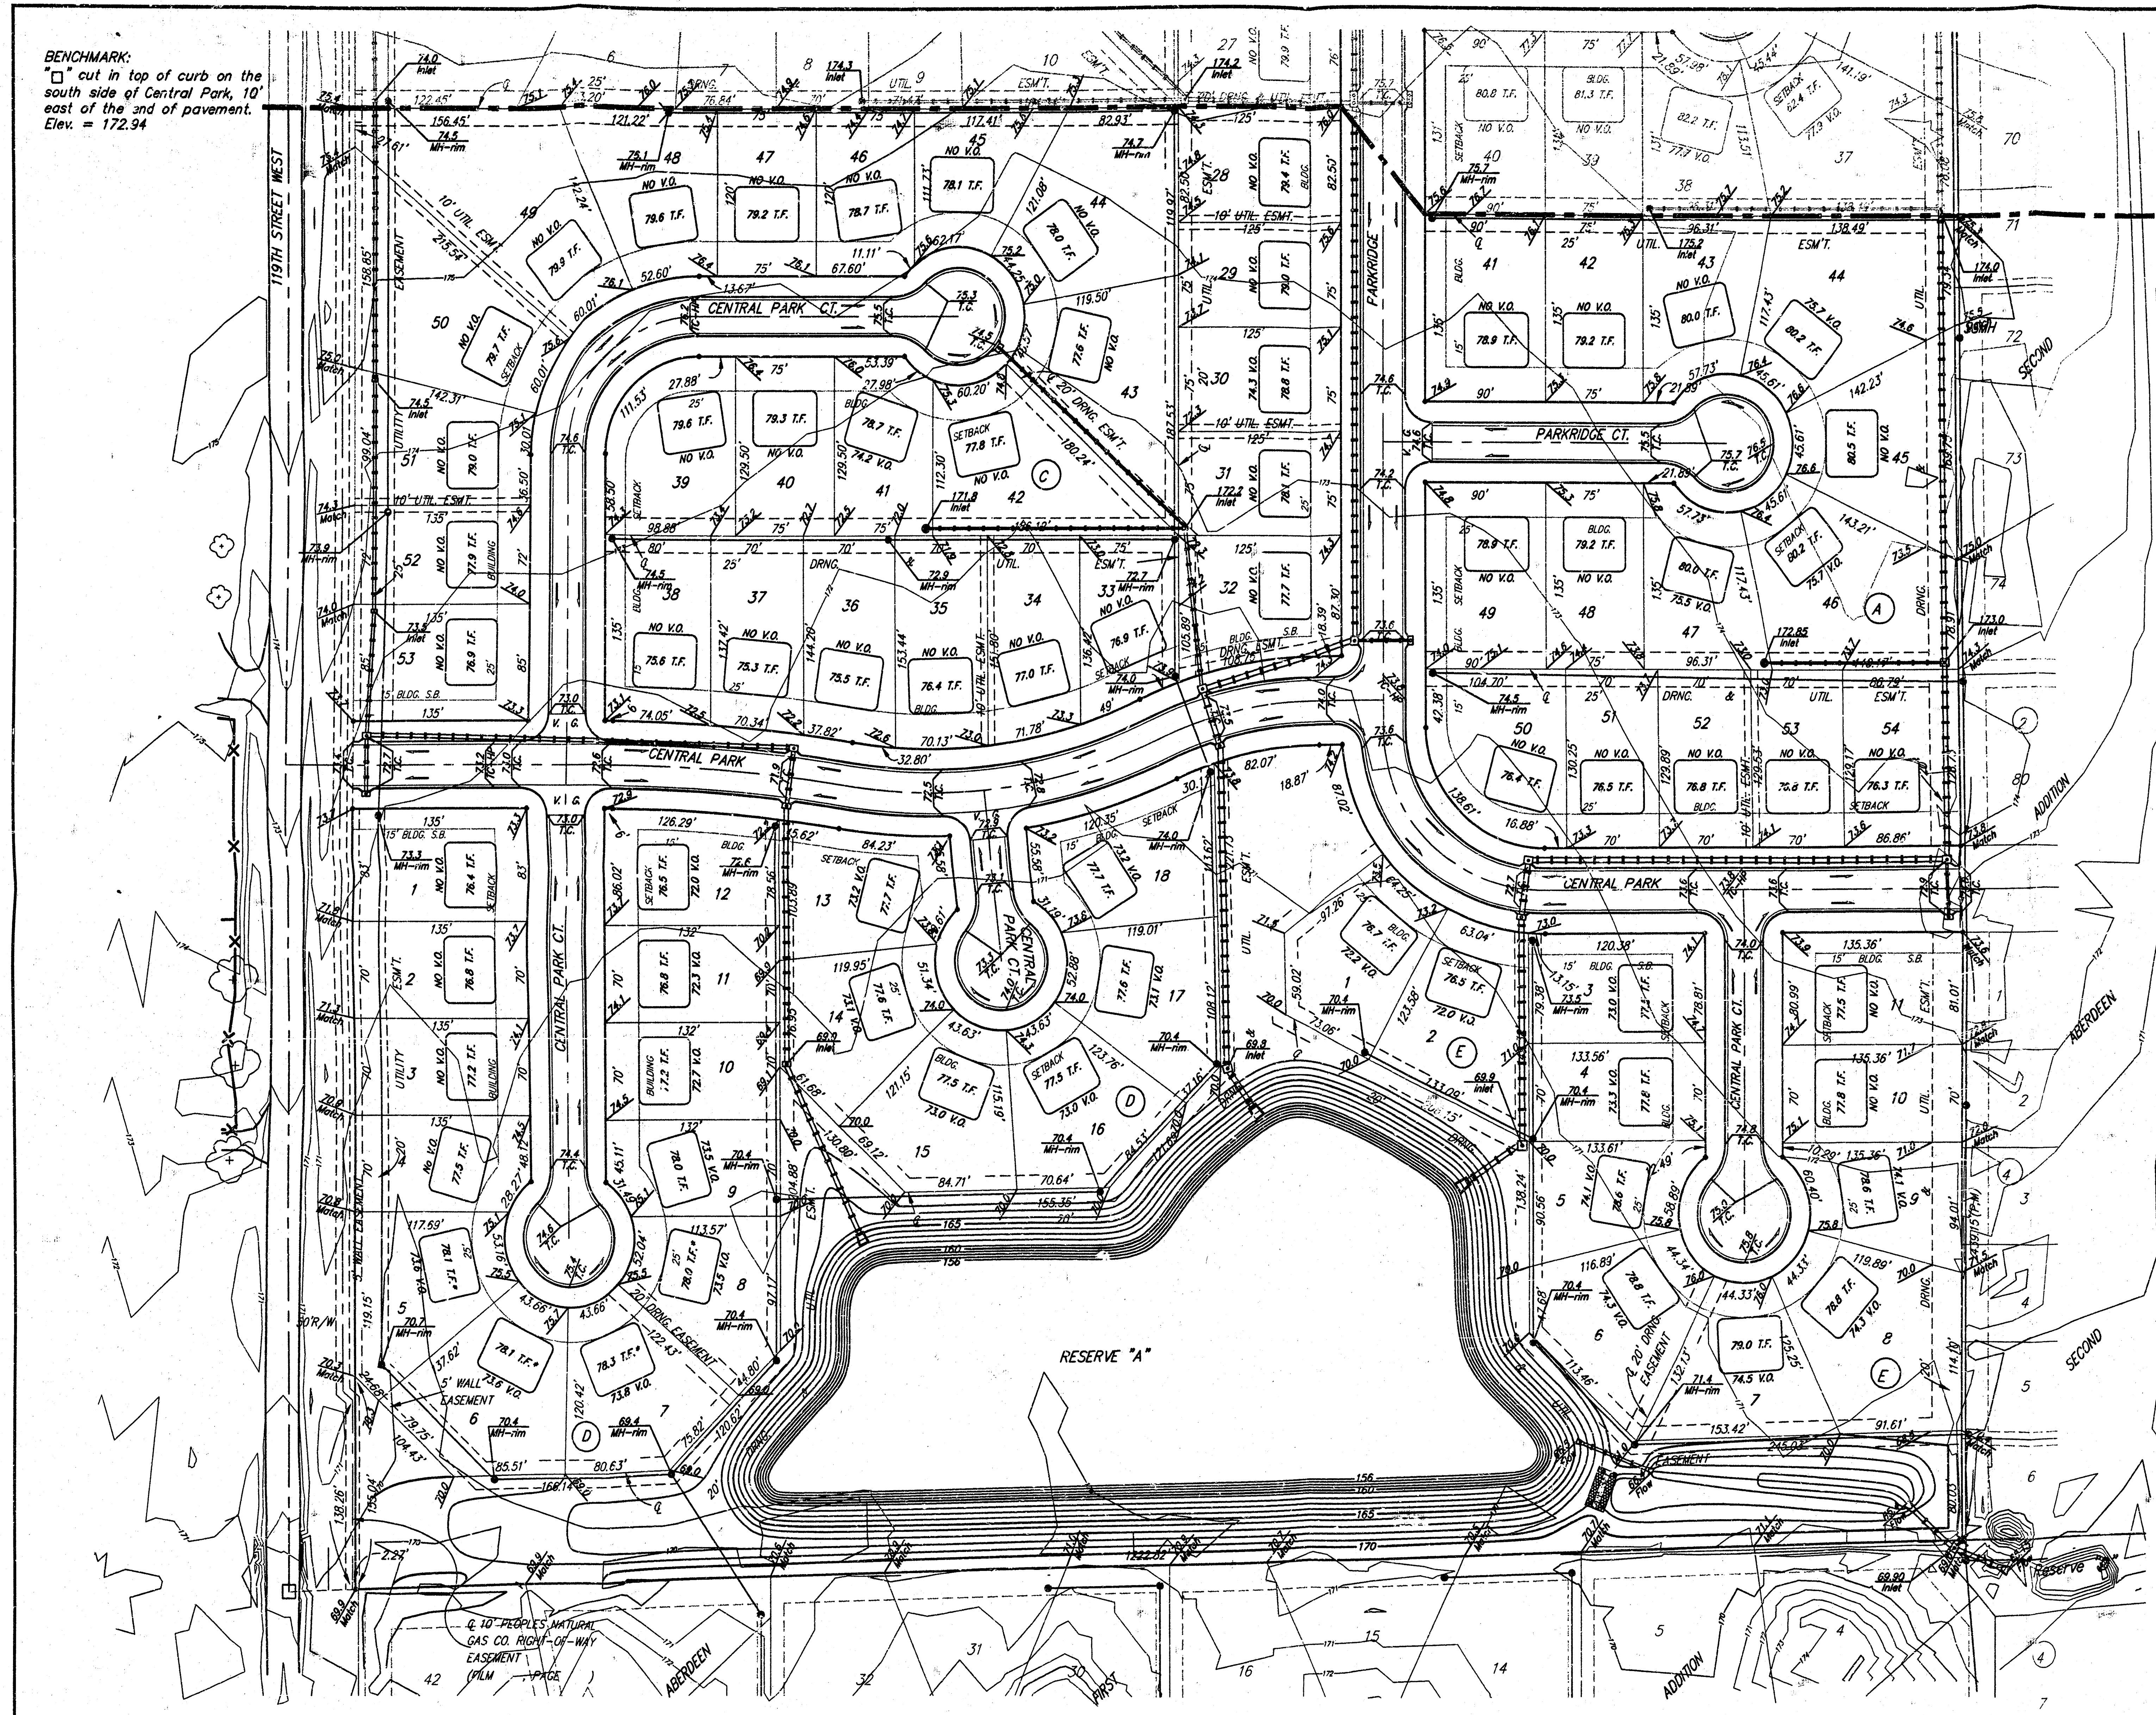

SCALE: 1"=60'

NOTE:
 Proposed top of foundation and minimum
 view-out elevations are shown on plans.
 Contractor to set finish floor elevation.
 All street elevations shown on plans
 are for top of curb (full height).
 View-out elevations are denoted as
 XXX V.O.

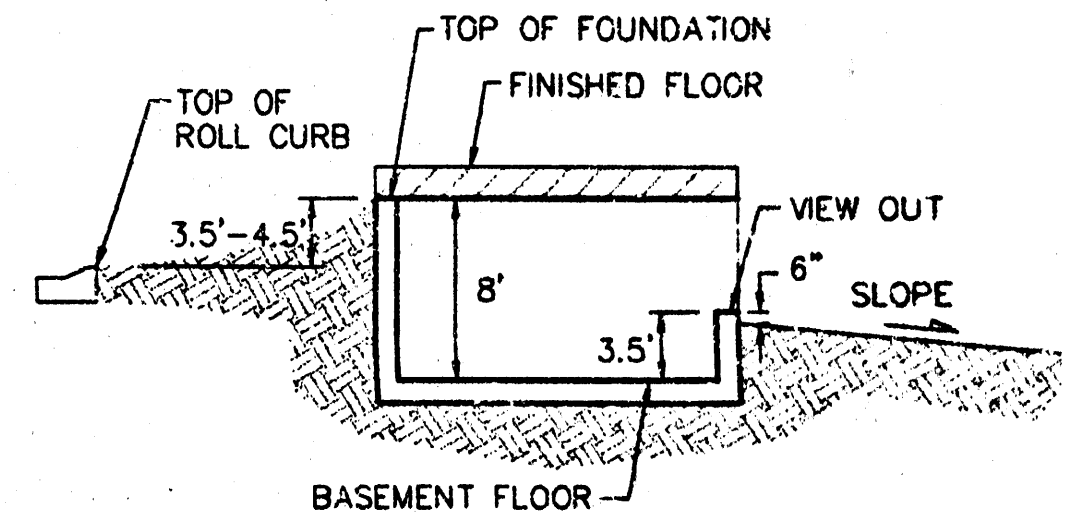

TYPICAL VIEW OUT
 NO SCALE

**APPROVED
 DRAINAGE PLAN**

WEST RIDGE ESTATES - PHASE 1				
GRADING PLAN				
WICHITA, KS				
BAUGHMAN COMPANY P.A.				
ENGINEERING, SURVEYING, & PLANNING				
316-262-7271 • 315 ELLIS • WICHITA, KANSAS 67211				
PROJECT NUMBER				
DESIGN	DRAWN	APPROVED	DATE	SCALE
BP	TMG		09-00	Noted
				SHEET
				1

Rat CHD-MKED 15 Sept 2000