



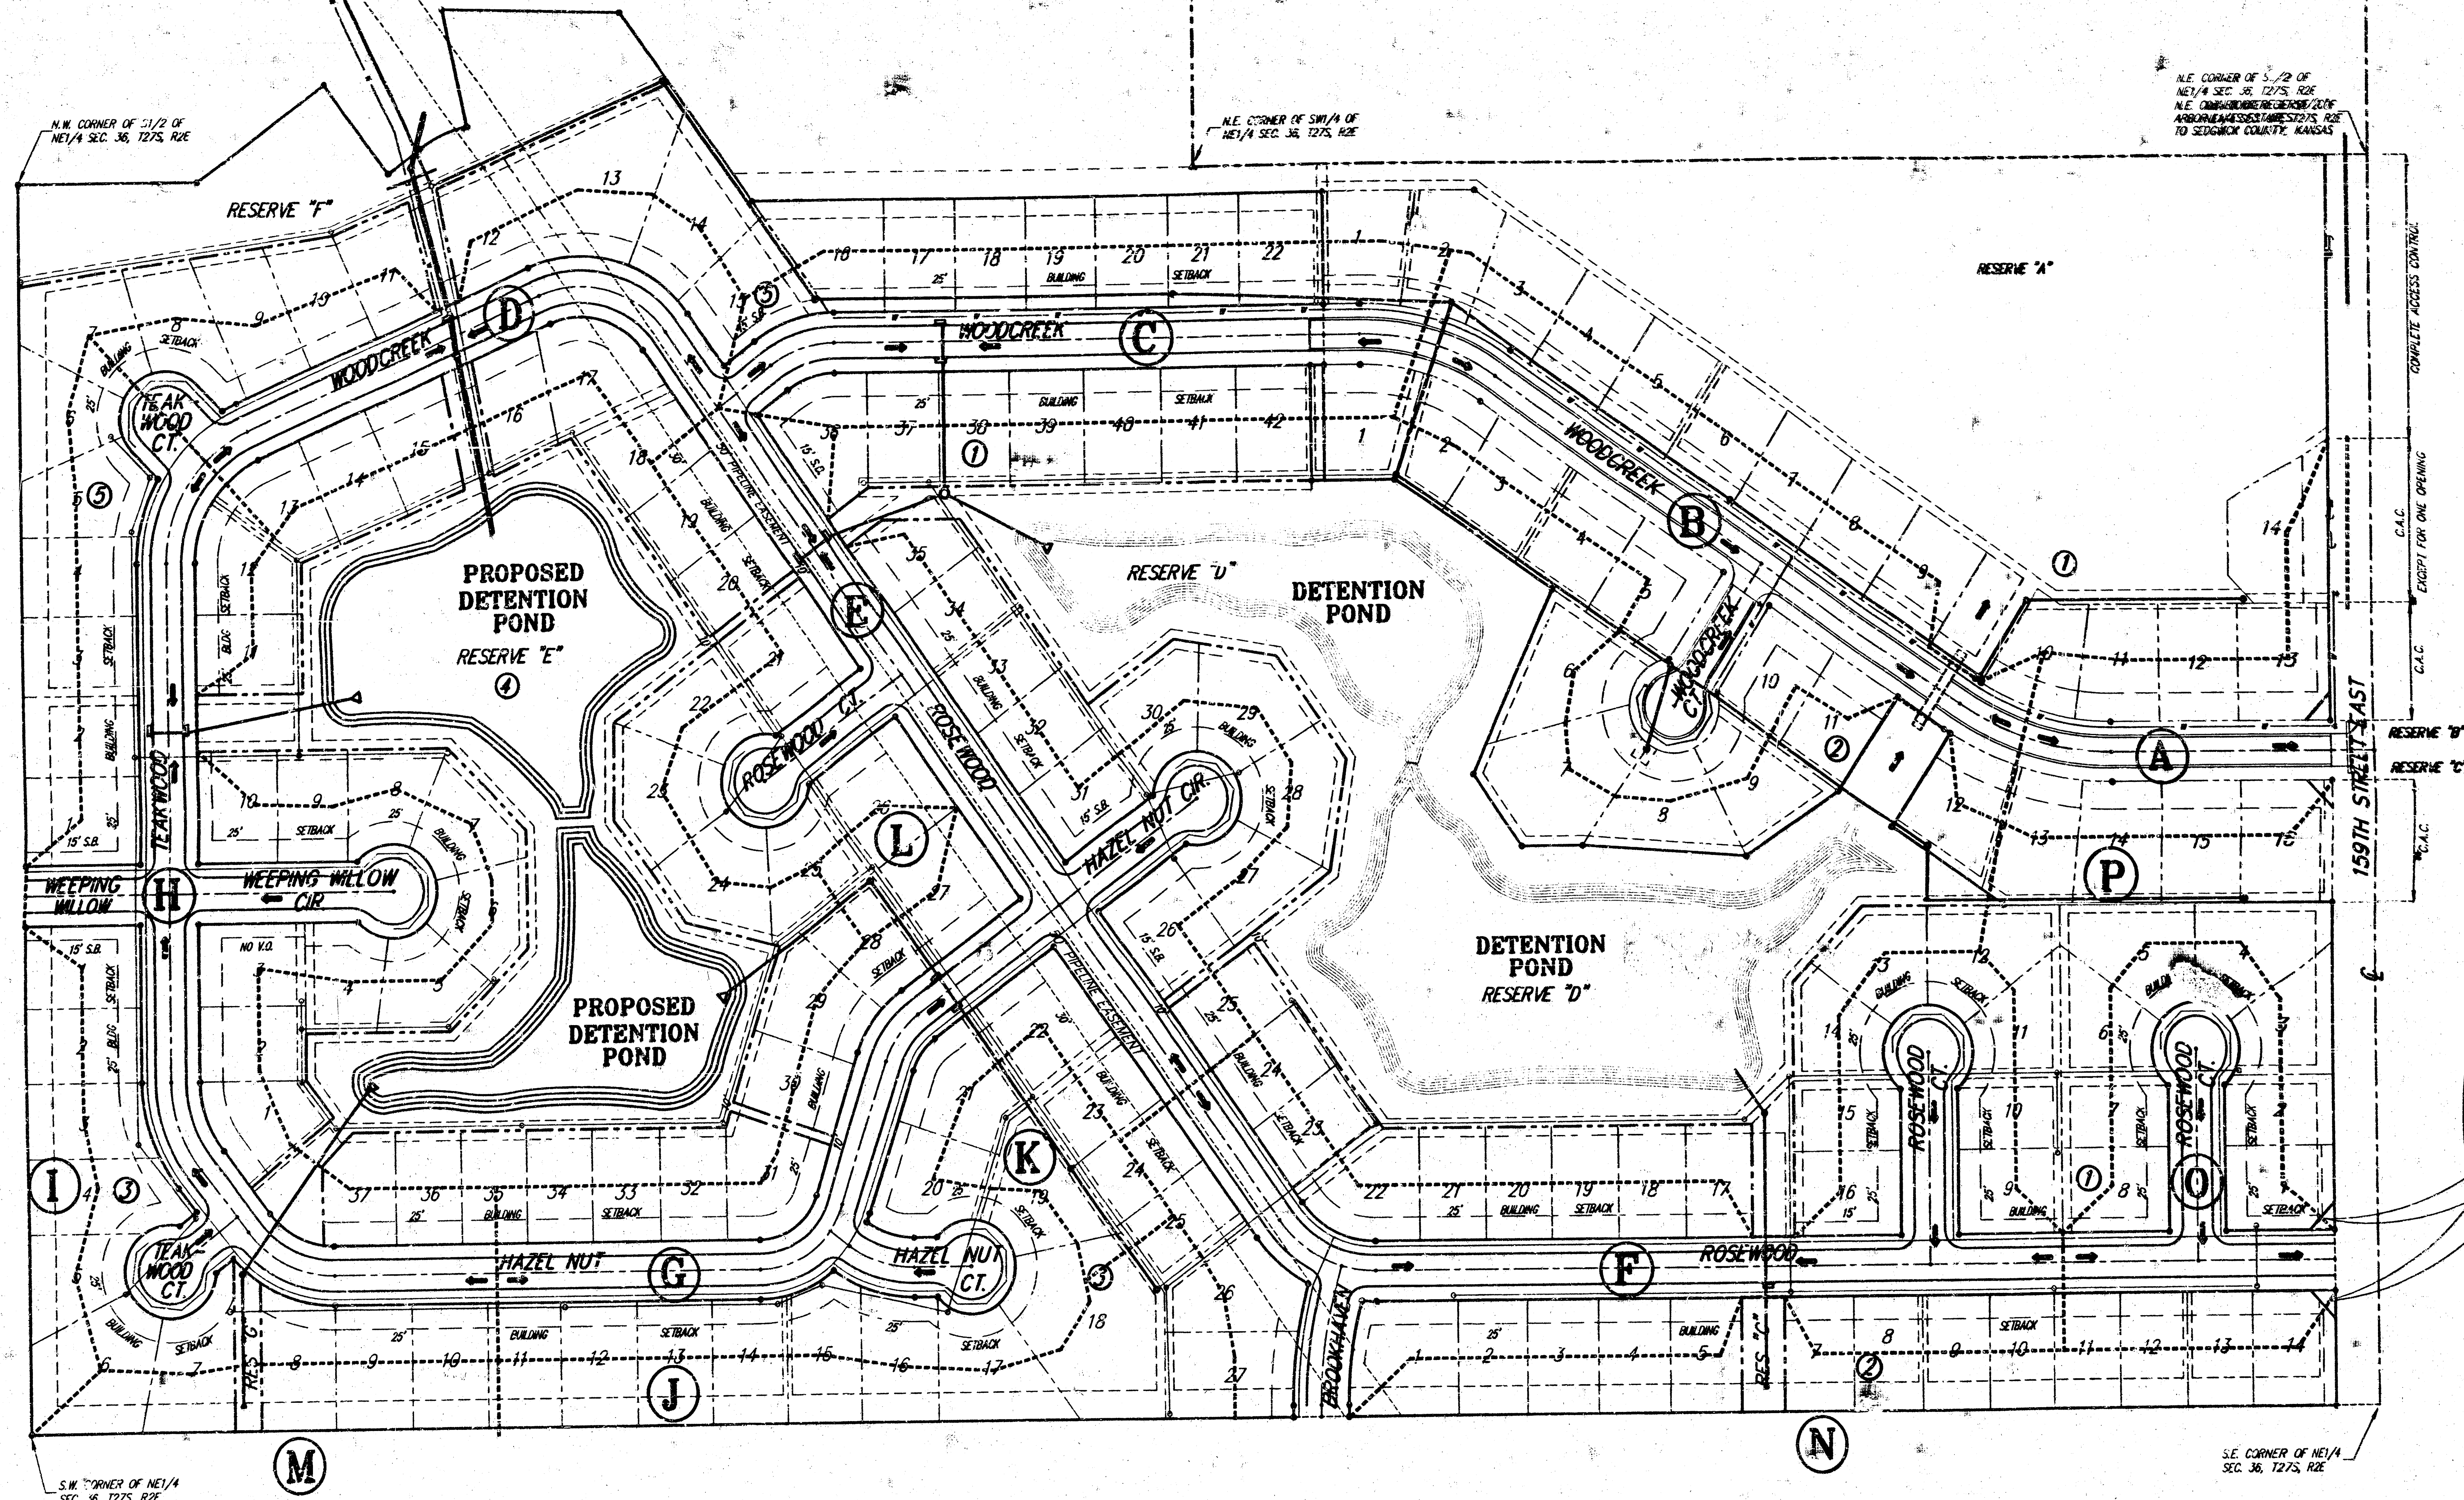

SRB
SCALE 1"=100'

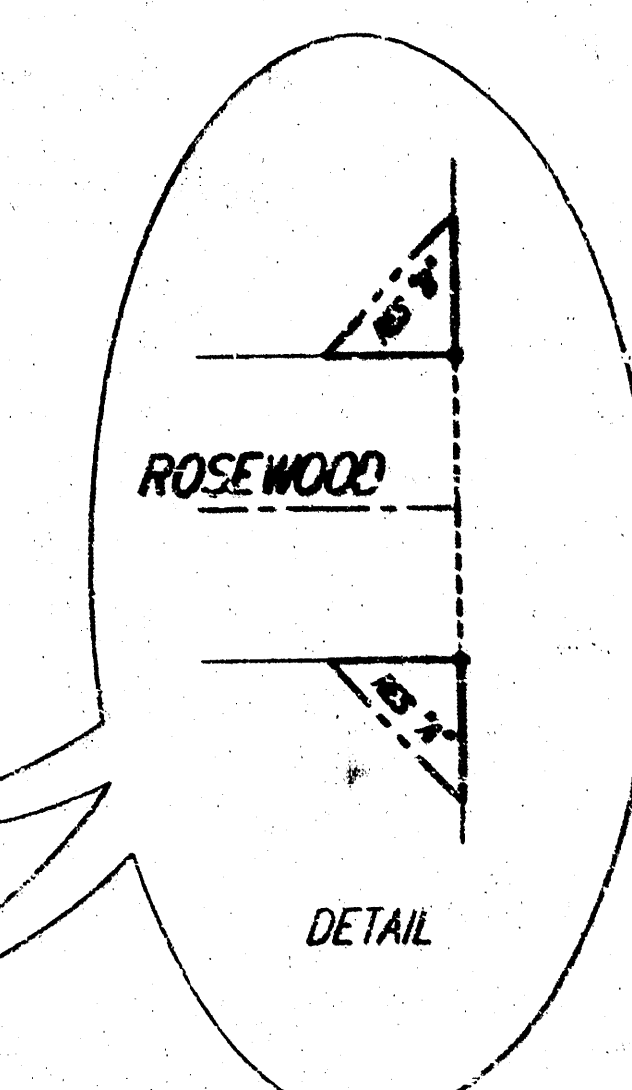

DRAINAGE PLAN **WHISPERING LAKES ESTATES** SEDGWICK COUNTY, KANSAS

WHISPERING LAKES ESTATES DRAINAGE PLAN SEDGWICK COUNTY, KANSAS			
SRB	924 NORTH MAIN WICHITA, KANSAS 67203 http://www.srb.com	316-264-8008 FAX 316-264-4621 E-mail: srb@srbb.com	SHEET 1 OF 1
	SAVOY, RUGGLES & BOHM, P.A. ENGINEERING & SURVEYING		
PROJECT NUMBER			
DESIGN CMB	DRAWN CMB/JRA	UTILITY	REVIEW DATE Oct. 20, 1999