


**NOTE:**  
ALL UTILITIES SHOWN ARE FROM  
RECORD DOCUMENTS AND SHOULD  
BE FIELD VERIFIED.

SCALE: 1"=60'  
0 60 120

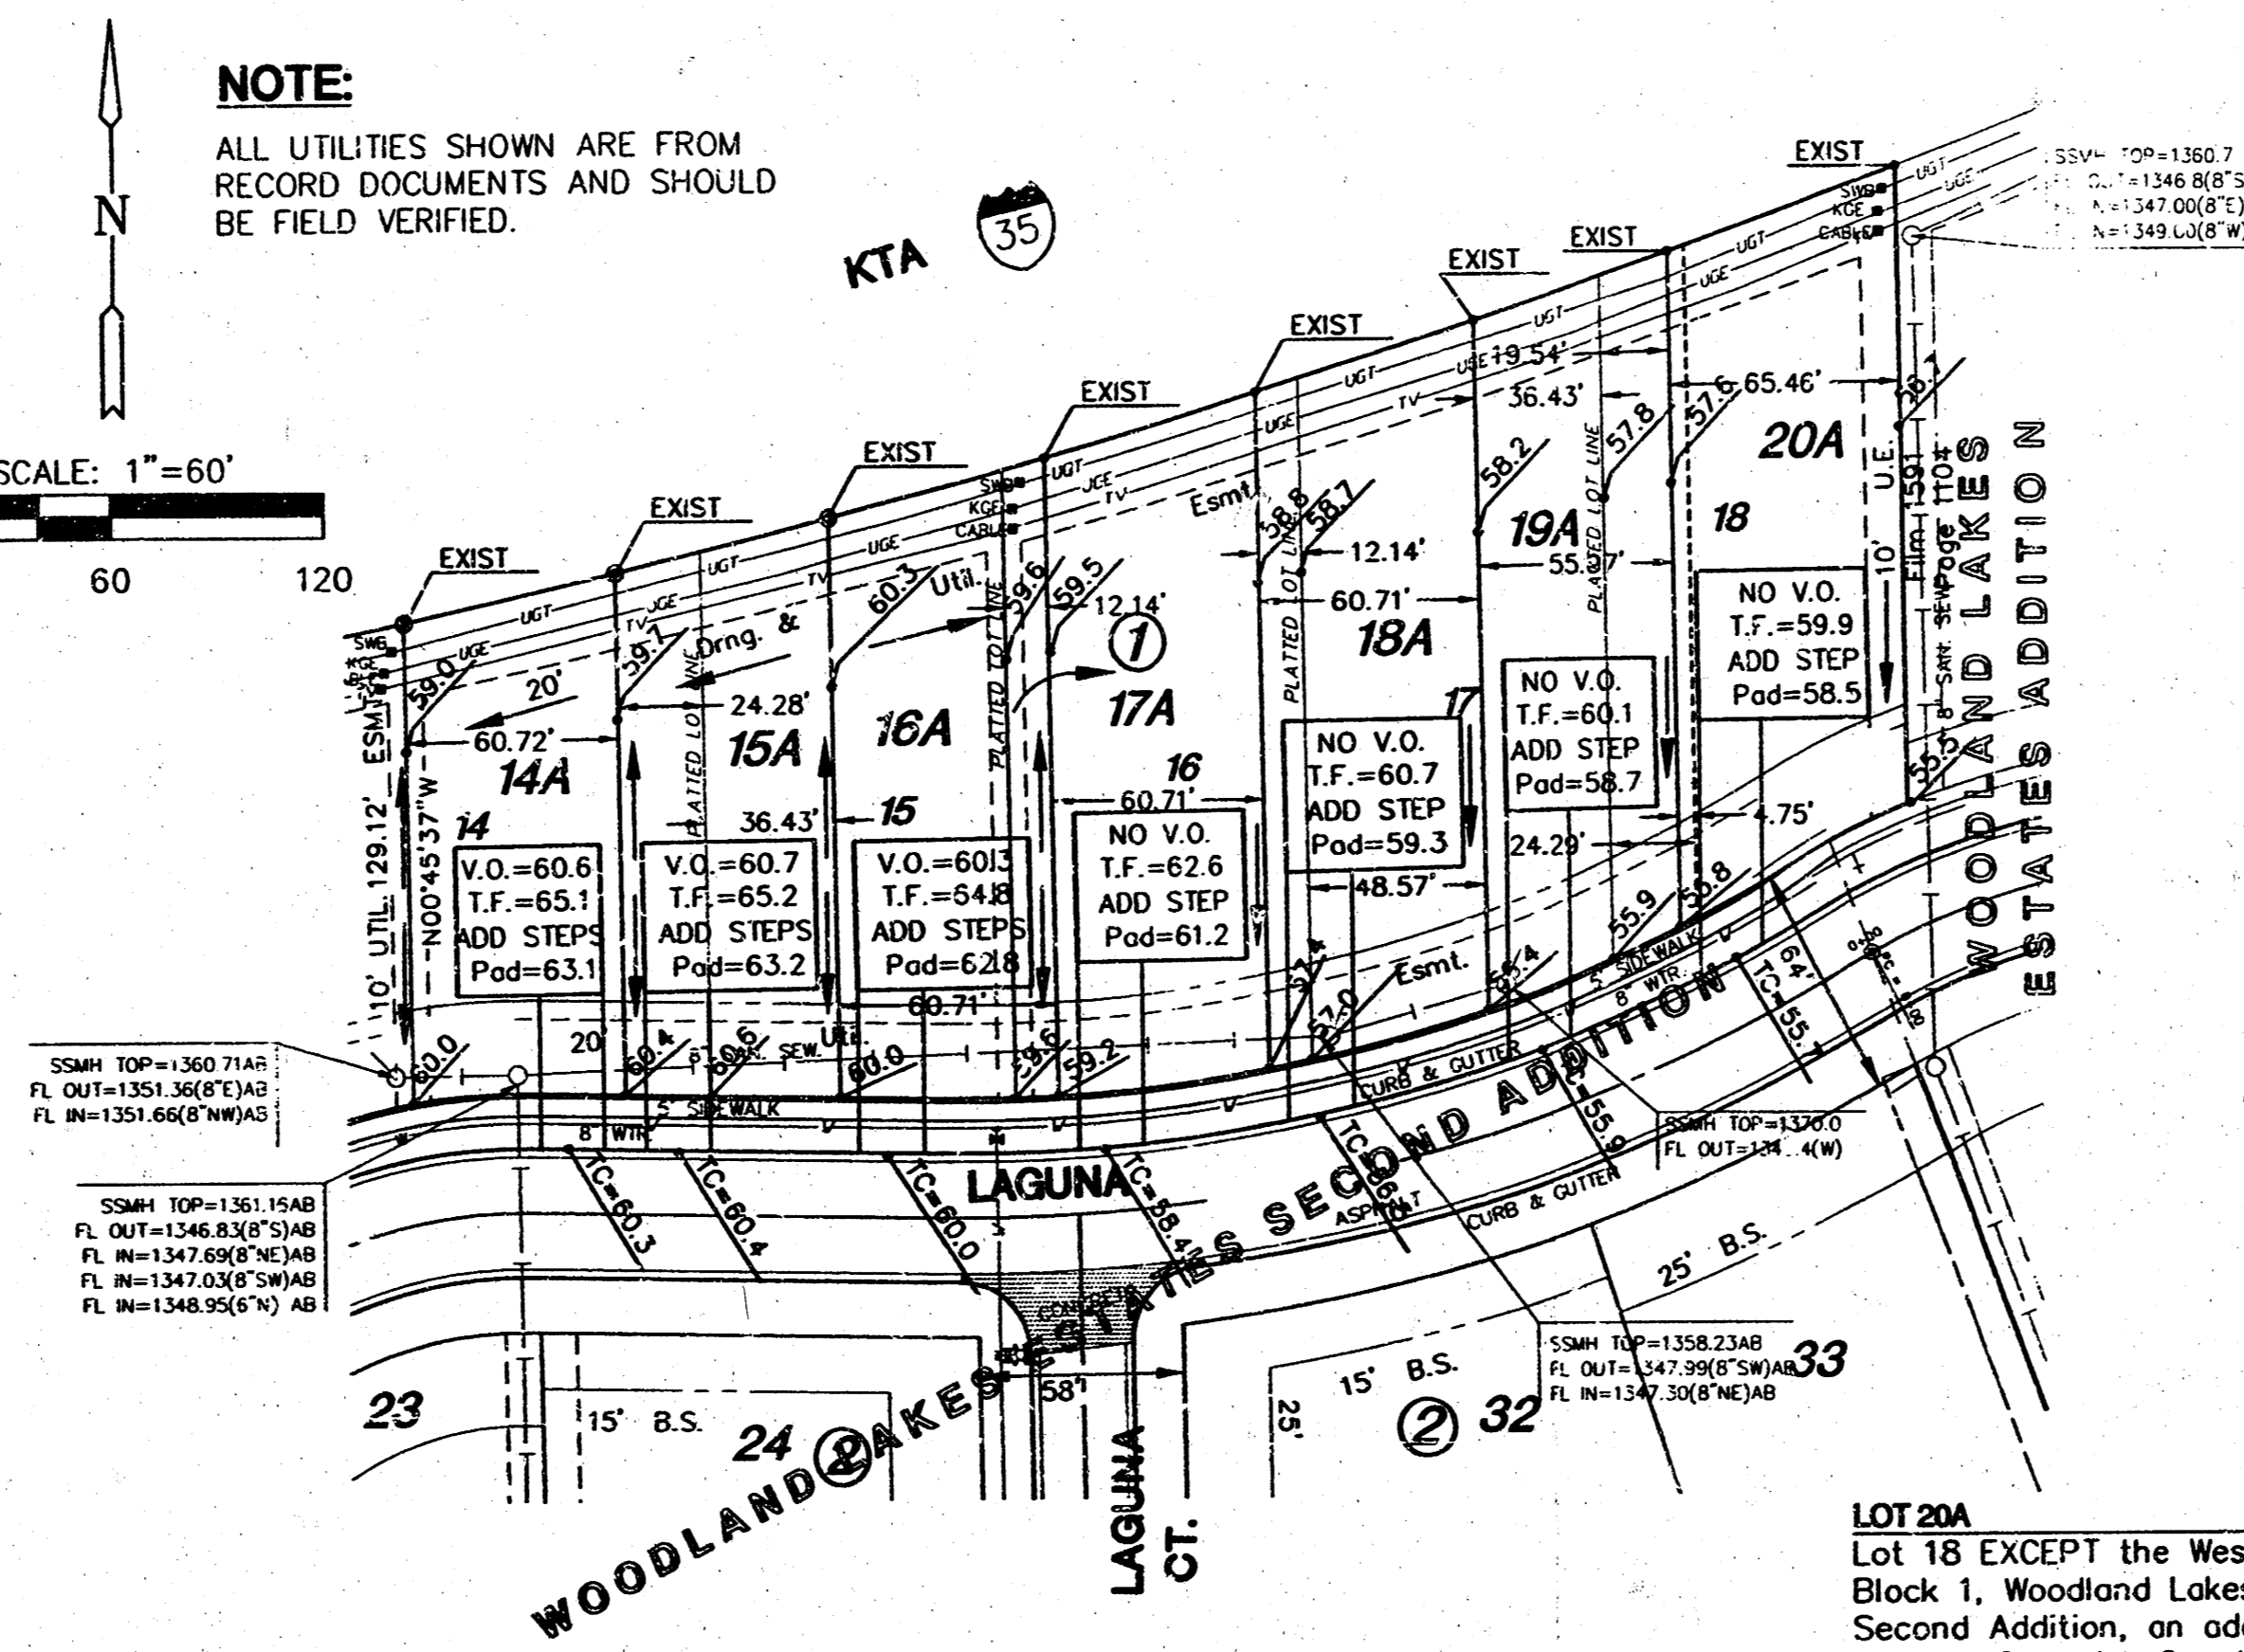

SSMH TOP=130.7148  
FL OUT=1351.30(FE)AS  
FL IN=1351.66(FE)WJAS

SSMH TOP=131.1548  
FL OUT=1246.83(FE)SAB  
FL IN=1347.09(FE)SAB  
FL IN=1347.03(FE)SAB  
FL IN=1348.95(FE)SAB

SSMH TOP=135.2348  
FL OUT=147.95(FE)SAB  
FL IN=134.30(FE)SAB

**APPROVED  
DRAINAGE PLAN**

**LEGAL DESCRIPTIONS**

**LOT 14A**  
The West 52.50 feet of Lot 14, Block 1, Woodland Lakes Estates Second Addition, an addition to Wichita, Sedgwick County, Kansas.  
AND ALSO:  
The West 8.22 feet of the East 32.50 feet of said Lot 14, Block 1.

**LOT 15A**  
All of Lot 14, Block 1, Woodland Lakes Estates Second Addition, an addition to Wichita, Sedgwick County, Kansas; EXCEPT, the West 60.72 feet AND ALSO:  
The West 36.43 feet of Lot 15, Block 1, said Woodland Lakes Estates Second Addition.

**LOT 16A**  
Lot 15 EXCEPT the West 36.43 feet and the West 12.14 feet of Lot 16, Block 1, Woodland Lakes Estates Second Addition, an addition to Wichita, Sedgwick County, Kansas.

**LOT 17A**  
Lot 16 EXCEPT the West 12.14 feet and EXCEPT the East 12.14 feet, Block 1, Woodland Lakes Estates Second Addition, an addition to Wichita, Sedgwick County, Kansas.

**LOT 18A**  
The East 12.14 feet of Lot 16 and the West 48.57 feet Lot 17, Block 1, Woodland Lakes Estates Second Addition, an addition to Wichita, Sedgwick County, Kansas.

**LOT 19A**  
Lot 17 EXCEPT the West 48.57 feet and also; the West 19.54' Lot 18, Block 1, Woodland Lakes Estates Second Addition, an addition to Wichita, Sedgwick County, Kansas; EXCEPTING the East 65.46', said Lot 18.

**LOT 20A**  
Lot 18 EXCEPT the West 24.29 feet, Block 1, Woodland Lakes Estates Second Addition, an addition to Wichita, Sedgwick County, Kansas.  
AND ALSO:  
The East 4.75 feet of the West 24.29 feet of Lot 18, Block 1, said addition.

**LEGEND**

- SSMH — SANITARY SEWER MANHOLE
- WATER LINE
- SANITARY SEWER LINE
- TELEPHONE LINE
- UNDERGROUND ELECTRIC LINE
- UNDERGROUND CABLE TV LINE

**MKEC**  
ENGINEERING  
CONSULTANTS

WOODLAND LAKES ESTATES  
SECOND ADDITION  
REVISED GRADING DUE TO LOT SPLIT  
LOTS 14, 15, 16, 17, & 18, BLOCK 1

DATE: 03/01/03  
SCALE: 1"=60'  
SHEET NO. 1 / 1